


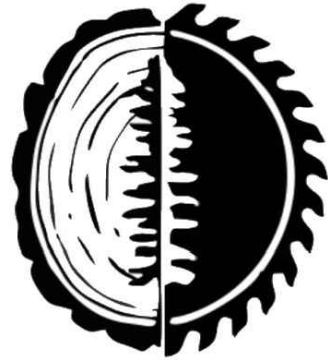

the **WOODSHOP**  
Millwork & Joinery

REVISION VERSION

REV-H

**REVISED**

2:09 pm, Apr 22, 2025

COPY:

PRELIMINARY

ESTIMATED DELIVERY:

-

PROJECT MANAGER:

STEW BIRD

ARCHITECTURAL MILLWORK SPECIFICATIONS


**TWS. WHITSTONE DEVELOPMENTS**  
**LECLAIR - LOT #5 BYERSVIEW**

**DRAWING CONTENTS:**

|                                 |       |                           |       |                                  |       |
|---------------------------------|-------|---------------------------|-------|----------------------------------|-------|
| PROJECT SPECIFICATIONS          | P.S   | PRIMARY BEDROOM ELEVATION | A4.4  | FLEX ROOM LAYOUT                 | A11.2 |
| MAIN FLOOR LAYOUT               | BP1.0 | PRIMARY BEDROOM ELEVATION | A4.5  | FLEX ROOM ELEVATION              | A11.3 |
| LOWER FLOOR LAYOUT              | BP2.0 | PRIMARY ENSUITE           | A5.1  | GUEST ENSUITE                    | A12.1 |
| FOYER BENCH                     | A1.1  | POWDER ROOM               | A6.1  | GUEST ENSUITE CLOSET             | A12.2 |
| KITCHEN LAYOUT                  | A2.1  | LAUNDRY ROOM LAYOUT       | A7.1  | GARAGE BENCH                     | A13.1 |
| KITCHEN LAYOUT                  | A2.2  | LAUNDRY ELEVATION         | A7.2  | STAIR CASE                       | A14.1 |
| KITCHEN ELEVATION               | A2.3  | LAUNDRY ELEVATION         | A7.3  | CEILING FIXTURES (COFFEE TABLE)  | A15.1 |
| KITCHEN ELEVATION               | A2.4  | MAIN BATH                 | A8.1  | CEILING FIXTURES (SHUFFLE BOARD) | A15.2 |
| KITCHEN ISLAND                  | A2.5  | OFFICE LAYOUT             | A9.1  | CEILING FIXTURES (POOL TABLE)    | A15.3 |
| GREAT ROOM LAYOUT               | A3.1  | OFFICE ELEVATION          | A9.2  | DETAIL PAGE                      | D1.2  |
| GREAT ROOM ELEVATION            | A3.2  | OFFICE ELEVATION          | A9.3  | DETAIL PAGE                      | D1.3  |
| GREAT ROOM ELEVATION (W/O DIMS) | A3.2A | GAMES ROOM LAYOUT         | A10.1 | DETAIL PAGE                      | D1.4  |
| PRIMARY BEDROOM LAYOUT          | A4.1  | GAMES ROOM ELEVATION      | A10.2 | DETAIL PAGE                      | D1.5  |
| PRIMARY BEDROOM ELEVATION       | A4.2  | GAMES ROOM ELEVATION      | A10.3 | DETAIL PAGE                      | D1.6  |
| PRIMARY BEDROOM ELEVATION       | A4.3  | GAMES ROOM ELEVATION      | A10.4 | DETAIL PAGE                      | D1.7  |
|                                 |       | GYM/ELEVATOR DOORS        | A10.5 | DETAIL PAGE                      | D1.8  |
|                                 |       | FLEX BATH                 | A11.1 | DETAIL PAGE                      | D1.9  |

Property of The Wood Shop Millwork & Joinery est. 2015

DWG BY: S.ARDUINI

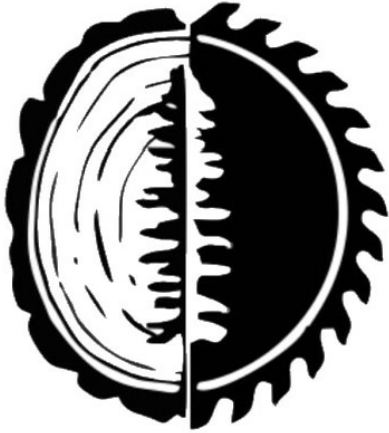

# theWOODSHOP

## Millwork & Joinery

4921 Auto Rd SE  
Salmon Arm, BC  
V1E 1X1

P.250-832-2552  
F.250-832-7887  
info@thewoodshop.co

### FOR CONSTRUCTION APPROVAL:

CUSTOMER SIGNATUREDATE

I acknowledge that I have received a copy of this drawing and fully understand it's contents.  
Any changes to this drawing are subject to additional charges and may cause delays.  
I confirm that installation requirements & sizes of appliances, sinks, faucets etc.  
are compatible with cabinetry as drawn.  
Please verify and initial each page included in this drawing package.

### CAB / DRWR CONSTRUCTION

- 5/8" PRE FINISHED BIRCH PLY-WOOD

### DOOR & PANEL SPECIFICATIONS

- D-1

3/4" FLAT PANEL
- D-2

1-1/4" NARROW SHAKER FFG
- D-3

1-1/4" NARROW SHAKER
- D-4

2-5/8" SHAKER
- D-5

2-5/8" SHAKER FFG

### FINISH INFORMATION

- M-1

BEN MOORE 'SECRET' AF-710
- M-2

DULL LACQUER ON FLAT SAWN W.OAK
- M-3

MATTE BLACK LACQUER
- M-4

WALNUT W/ 15° LACQUER
- M-5

BEN MOORE 'LUSH' AF 475
- M-6

AGT HIGH GLOSS DARK GREY P6014
- M-7

AGT SOFT TOUCH NEW GREY P729

### MOULDINGS & TRIM

- T-1

RICHELIEU GROOVED PANEL W/ FELT & W.OAK
- T-2

RICHELIEU GROOVED PANEL W/ FELT & WALNUT

### COUNTERTOPS

- CT-1

QUARTZ
- CT-2

FLAT SAWN WHITE OAK W/ 15° POLY FINISH
- CT-3

LAMINATED BEECH W/ 15° POLY FINISH
- CT-4

FLAT SAWN WALNUT W/ 15° POLY FINISH

### HANDLES & KNOBS

- HW-1

HARDWARE

### MISC SUPPLIES

- IRONING BOARD NE42110

- GARBAGE PULLOUTS (LID OPENS WHEN PULLED OUT)
- RICHELIEU HIDDEN BARN DOOR HARDWARE (MAGIC 2 LEGNO)

### ADDITIONAL DETAILS

- \* CEILING FIXTURES
- \* METAL SHELIVING
- \* METAL PRIVACY SCREENS
- \* MESH IN FFG DOORS
- \* MIRRORS
- \* CUSTOM LIGHT FIXTURES
- \* WOOD PANEL WALL IN LAUNDRY
- \* GOLD STEMWEAR HOLDERS
- \* WALL PANELING IN OFFICE
- \* STAIR TREADS
- \* ALUMINUM CHANEL FOR LIGHTING

### Drawing Abbreviations:

|      |                                 |
|------|---------------------------------|
| ADJ  | Adjustable                      |
| B    | Base Cabinet (Top DRWR & Doors) |
| BTM  | Bottom                          |
| DBL  | Double                          |
| D/F  | Door-Finish                     |
| DRWR | Drawer                          |
| DW   | Dishwasher                      |
| FH   | Full Height                     |
| FIN  | Finish / Finished               |
| P/O  | Pullout                         |
| REFR | Refrigerator                    |
| RNG  | Range / Stove                   |
| TBD  | To Be Determined                |
| T/O  | Tip-Out                         |
| w/   | With...                         |

**General Disclaimer:**  
The Wood Shop Millwork & Joinery assumes no responsibility for site changes that affect the millwork fitment specified in this set of drawings. It is the Sole Responsibility of the contractor or property owner to provide The Wood Shop Millwork & Joinery with information pertaining to any and all changes or revisions necessary to the millwork design illustrated in this set of drawings.  
Additional Charges may apply to design revisions or project delays.

**Colour Match Expectations:**  
The Woodshop Millwork & Joinery's paint & stain suppliers use modern Colour Eye™ Technology to achieve excellent results.

The actual finished colour will vary due to species, wood color, grain pattern, equipment used, age of swatches, & metamerism (a phenomenon that occurs when two colours appear to match under one lighting condition, but not when the light changes.)

These are all qualities of a hand made custom product, that gives your job it's uniqueness.

**Timeline Disclaimer:**  
Once we have received signed off copies of the plans these plans supersede all other verbal and written communications and are used for construction of your project.

Only after sign-off can we begin ordering materials & provide an installation date, typically 6 – 8 weeks after sign-off.

Any changes after this sign off may cause a job delay, plan revisions, material order revisions and extra charges.

| HATCHES                  | PATTERN | SCALE | LAYER              |  |
|--------------------------|---------|-------|--------------------|--|
| BUTCHER BLOCK COUNTERTOP | DOLMIT  | 3.2   | HATCH-PATTERN-SOFT |  |
| COUNTERTOP ELEVATION     | AR-SAND | .5    | HATCH-PATTERN-SOFT |  |
| VOID SPACE               | DOTS    | 15    | HATCH-PATTERN-SOFT |  |
| FILLER CROSS SECTION     | DOTS    | 6     | HATCH-PATTERN-SOFT |  |
| WALL                     | DOTS    | 10    | HATCH-PATTERN      |  |
| WIRE MESH                | ANSI37  | 5     | HATCH-PATTERN-SOFT |  |

### Symbols:

|                   |                   |                 |                        |
|-------------------|-------------------|-----------------|------------------------|
|                   | GLASS             | <div>CT-1</div> | COUNTERTOP             |
|                   | 120V OUTLET       | <div>HW-1</div> | HARDWARE               |
|                   | LIGHTING          | <div>M-1</div>  | MILLWORK FINISH/COLOUR |
| <div>D-15</div>   | DETAIL CALLOUT    | <div>D-1</div>  | DOORSTYLE              |
| <div>1 A-03</div> | ELEVATION CALLOUT | <div>BO-1</div> | BY OTHERS              |

4921 Auto Rd SE  
Salmon Arm, BC  
V1E 1X1  
P: 250-832-2552  
F: 250-832-7887  
info@thewoodshop.co



Project Name & Address

TWS. WHITSTONE DEVELOPMENTS  
LECLAIR - LOT 5 BYERSVIEW  
ARCHITECTURAL MILLWORK PLANS

Customer / Contractor Initial  
Approved For Construction

REV-H X

Room / Room #

General Specifications

Drawing Notes

FINISH(S)

M-1

DOOR STYLE(S)

D-1

HARDWARE

HW-1

Date


Apr-22-2025

Sheet

P.S

Property of The Wood Shop Millwork & Joinery est. 2015

DWG BY: S. ARDUINI

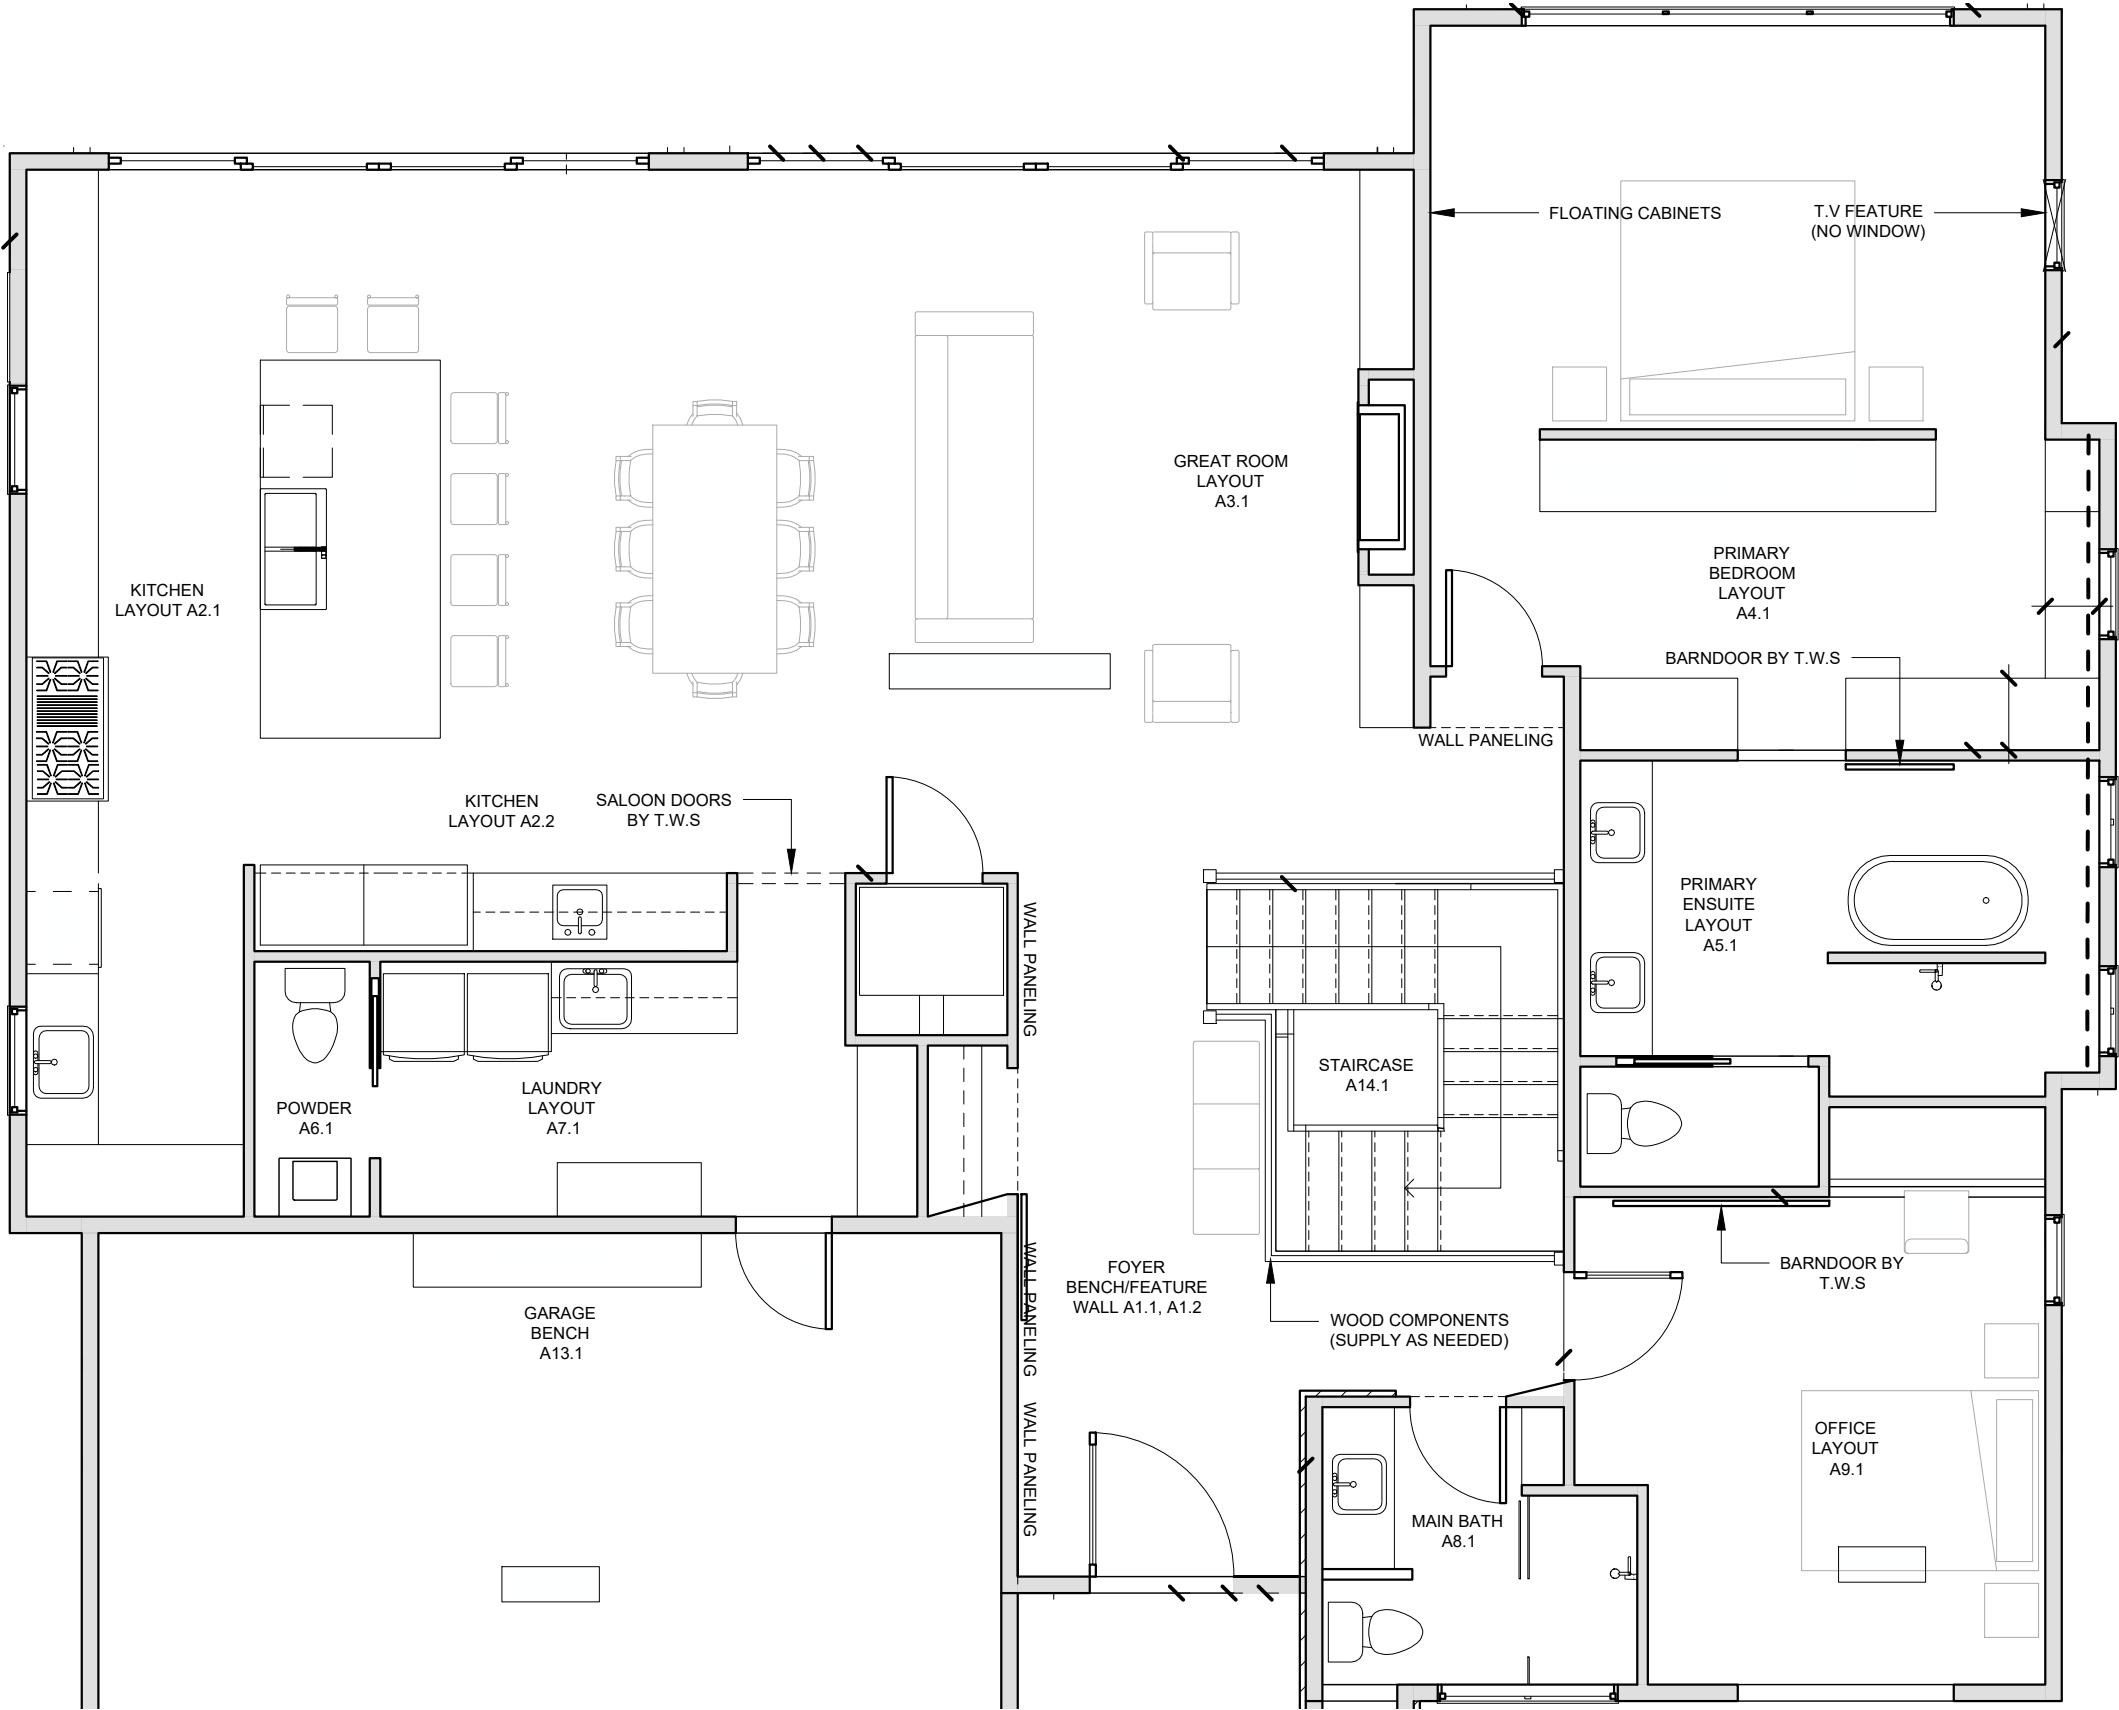

4921 Auto Rd SE  
Salmon Arm, BC  
V1E 1X1  
P: 250-832-2552  
F: 250-832-7887  
info@thewoodshop.co



Project Name & Address

**TWS. WHITSTONE DEVELOPMENTS**  
LECLAIR - LOT 5 BYERSVIEW  
ARCHITECTURAL MILLWORK PLANS  
**REV-H**

Customer / Contractor Initial  
Approved For Construction

X

Room / Room #

**MAIN FLOOR**

Drawing Notes

FINISH(S)

DOOR STYLE(S)

HARDWARE

Date


Apr-22-2025

Sheet


**BP1.0**

Property of The Wood Shop Millwork & Joinery est. 2015

DWG BY: S. ARDUINI

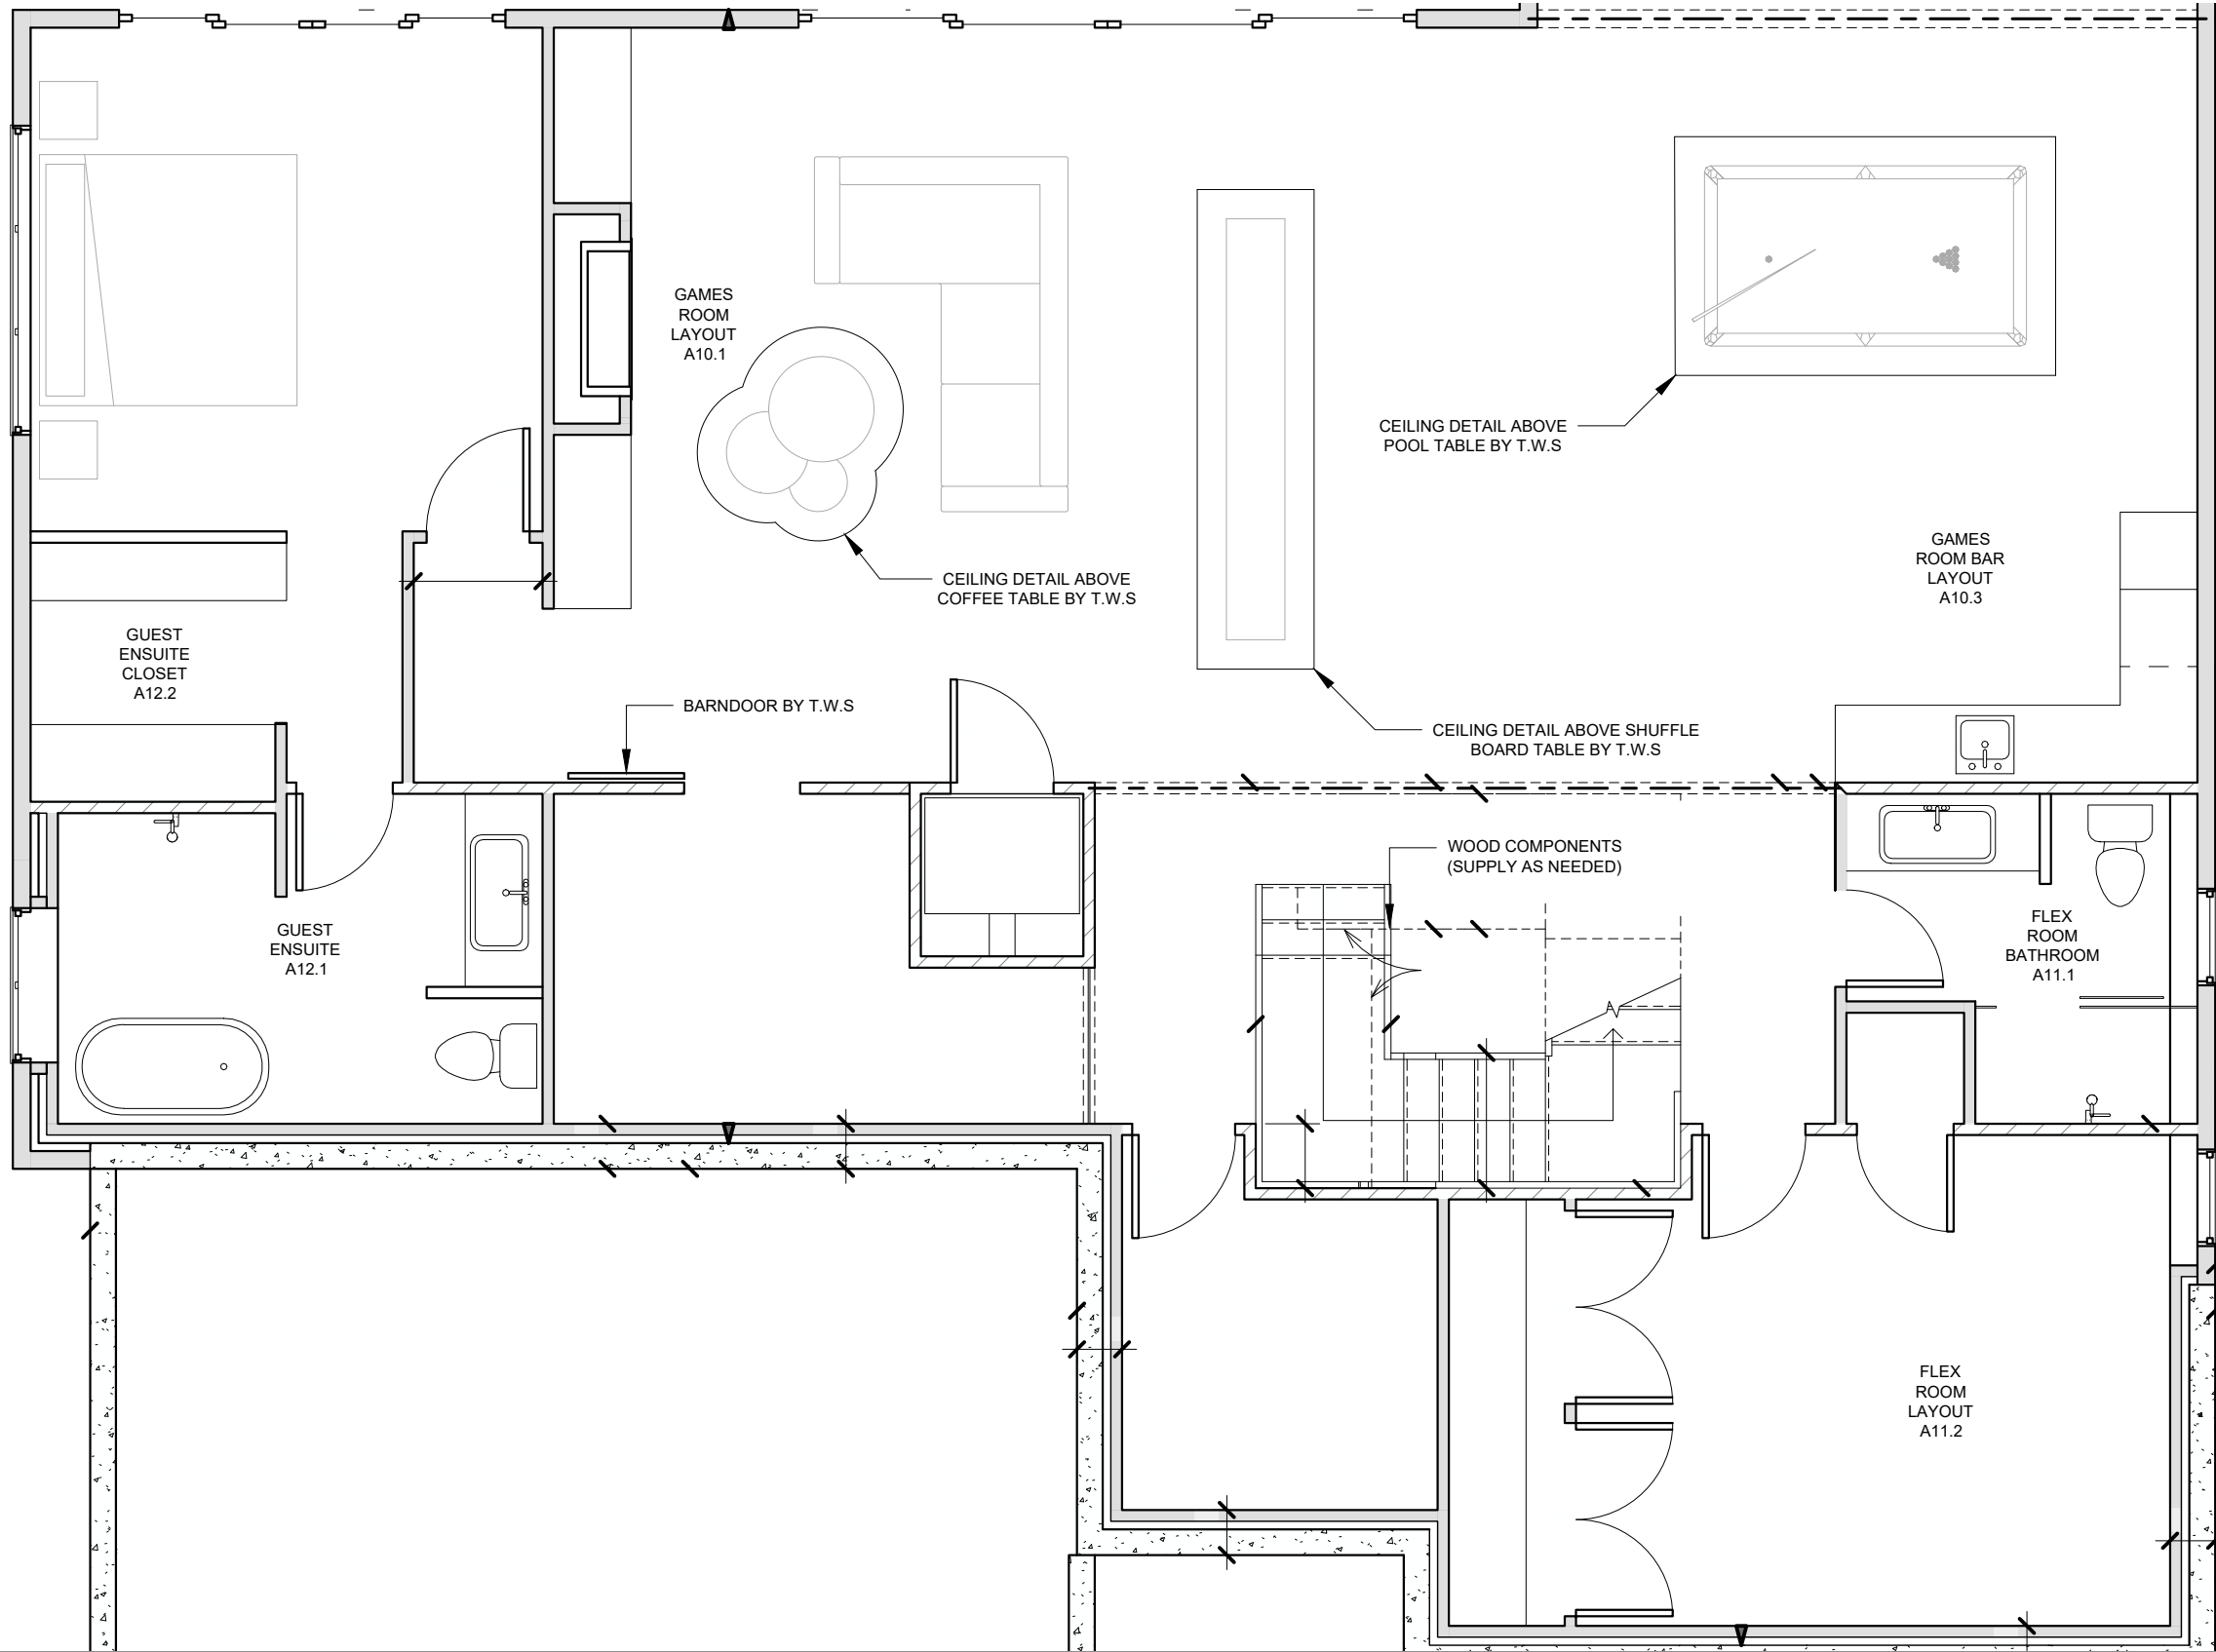

|   |   |                                                                                     |                                                                          |                      |                          |                                                            |                                   |
|---|---|-------------------------------------------------------------------------------------|--------------------------------------------------------------------------|----------------------|--------------------------|------------------------------------------------------------|-----------------------------------|
| <div>4921 Auto Rd SE<br/>Salmon Arm, BC<br/>V1E 1X1<br/>P: 250-832-2552<br/>F: 250-832-7887<br/>info@thewoodshop.co</div> <div><br/>theWOODSHOP<br/>Millwork &amp; Joinery</div> | <div>Project Name &amp; Address</div> <div>TWS. WHITSTONE DEVELOPMENTS</div> <div>LECLAIR - LOT 5 BYERSVIEW</div> <div>ARCHITECTURAL MILLWORK PLANS</div> <div>REV-H</div> | <div>Customer / Contractor Initial<br/>Approved For Construction</div> <div>X</div> | <div>Room / Room #</div> <div>LOWER FLOOR</div> <div>Drawing Notes</div> | <div>FINISH(S)</div> | <div>DOOR STYLE(S)</div> | <div>HARDWARE</div> <div>Date</div> <div>Apr-22-2025</div> | <div>Sheet</div> <div>BP2.0</div> |
|---|---|-------------------------------------------------------------------------------------|--------------------------------------------------------------------------|----------------------|--------------------------|------------------------------------------------------------|-----------------------------------|

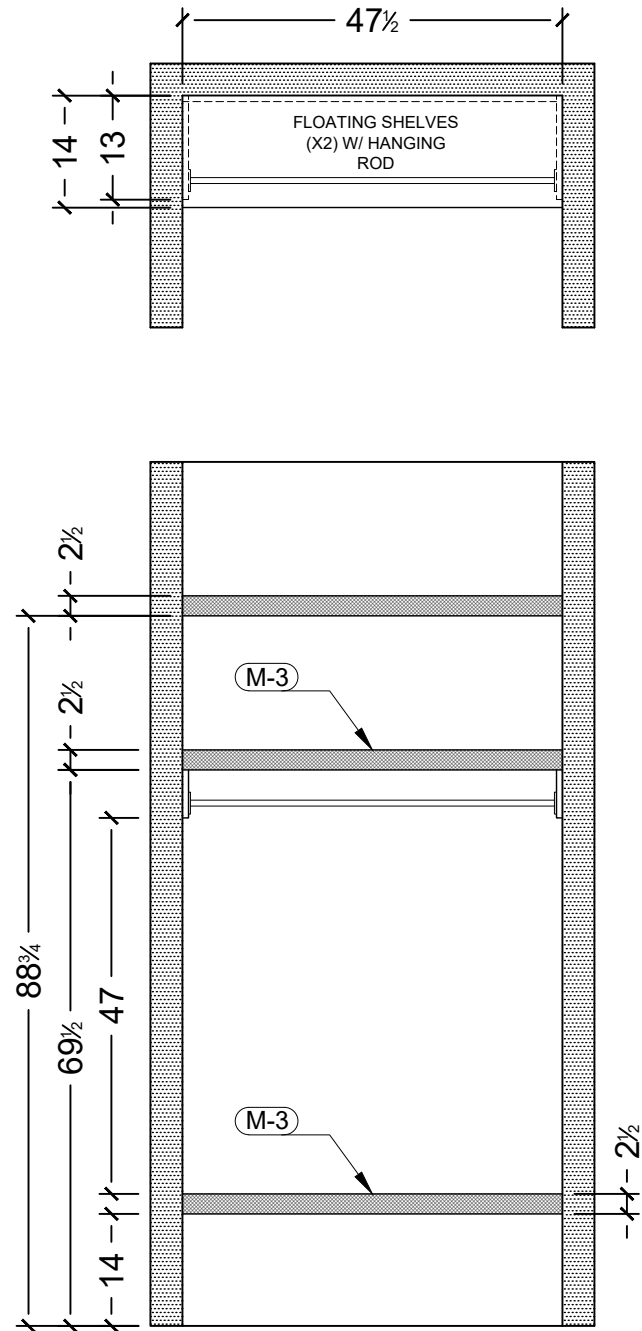

**FOYER CLOSET**  
SCALE: 1/2" = 1'0"

4921 Auto Rd SE  
Salmon Arm, BC  
V1E 1X1  
P: 250-832-2552  
F: 250-832-7887  
info@thewoodshop.co



Project Name & Address

**TWS. WHITSTONE DEVELOPMENTS**  
LECLAIR - LOT 5 BYERSVIEW  
ARCHITECTURAL MILLWORK PLANS

**REV-H**

Customer / Contractor Initial  
Approved For Construction

X

Room / Room #  
**FOYER**

FINISH(S)  
**(M-3)**

DOOR STYLE(S)

HARDWARE




Sheet

Drawing Notes

Date

Apr-22-2025

**A1.1**

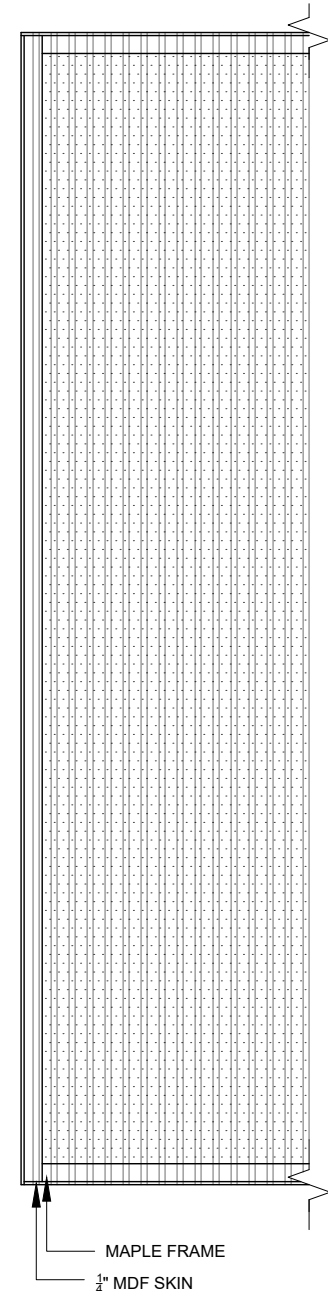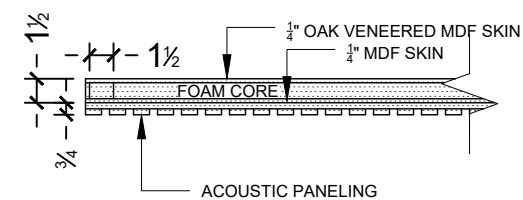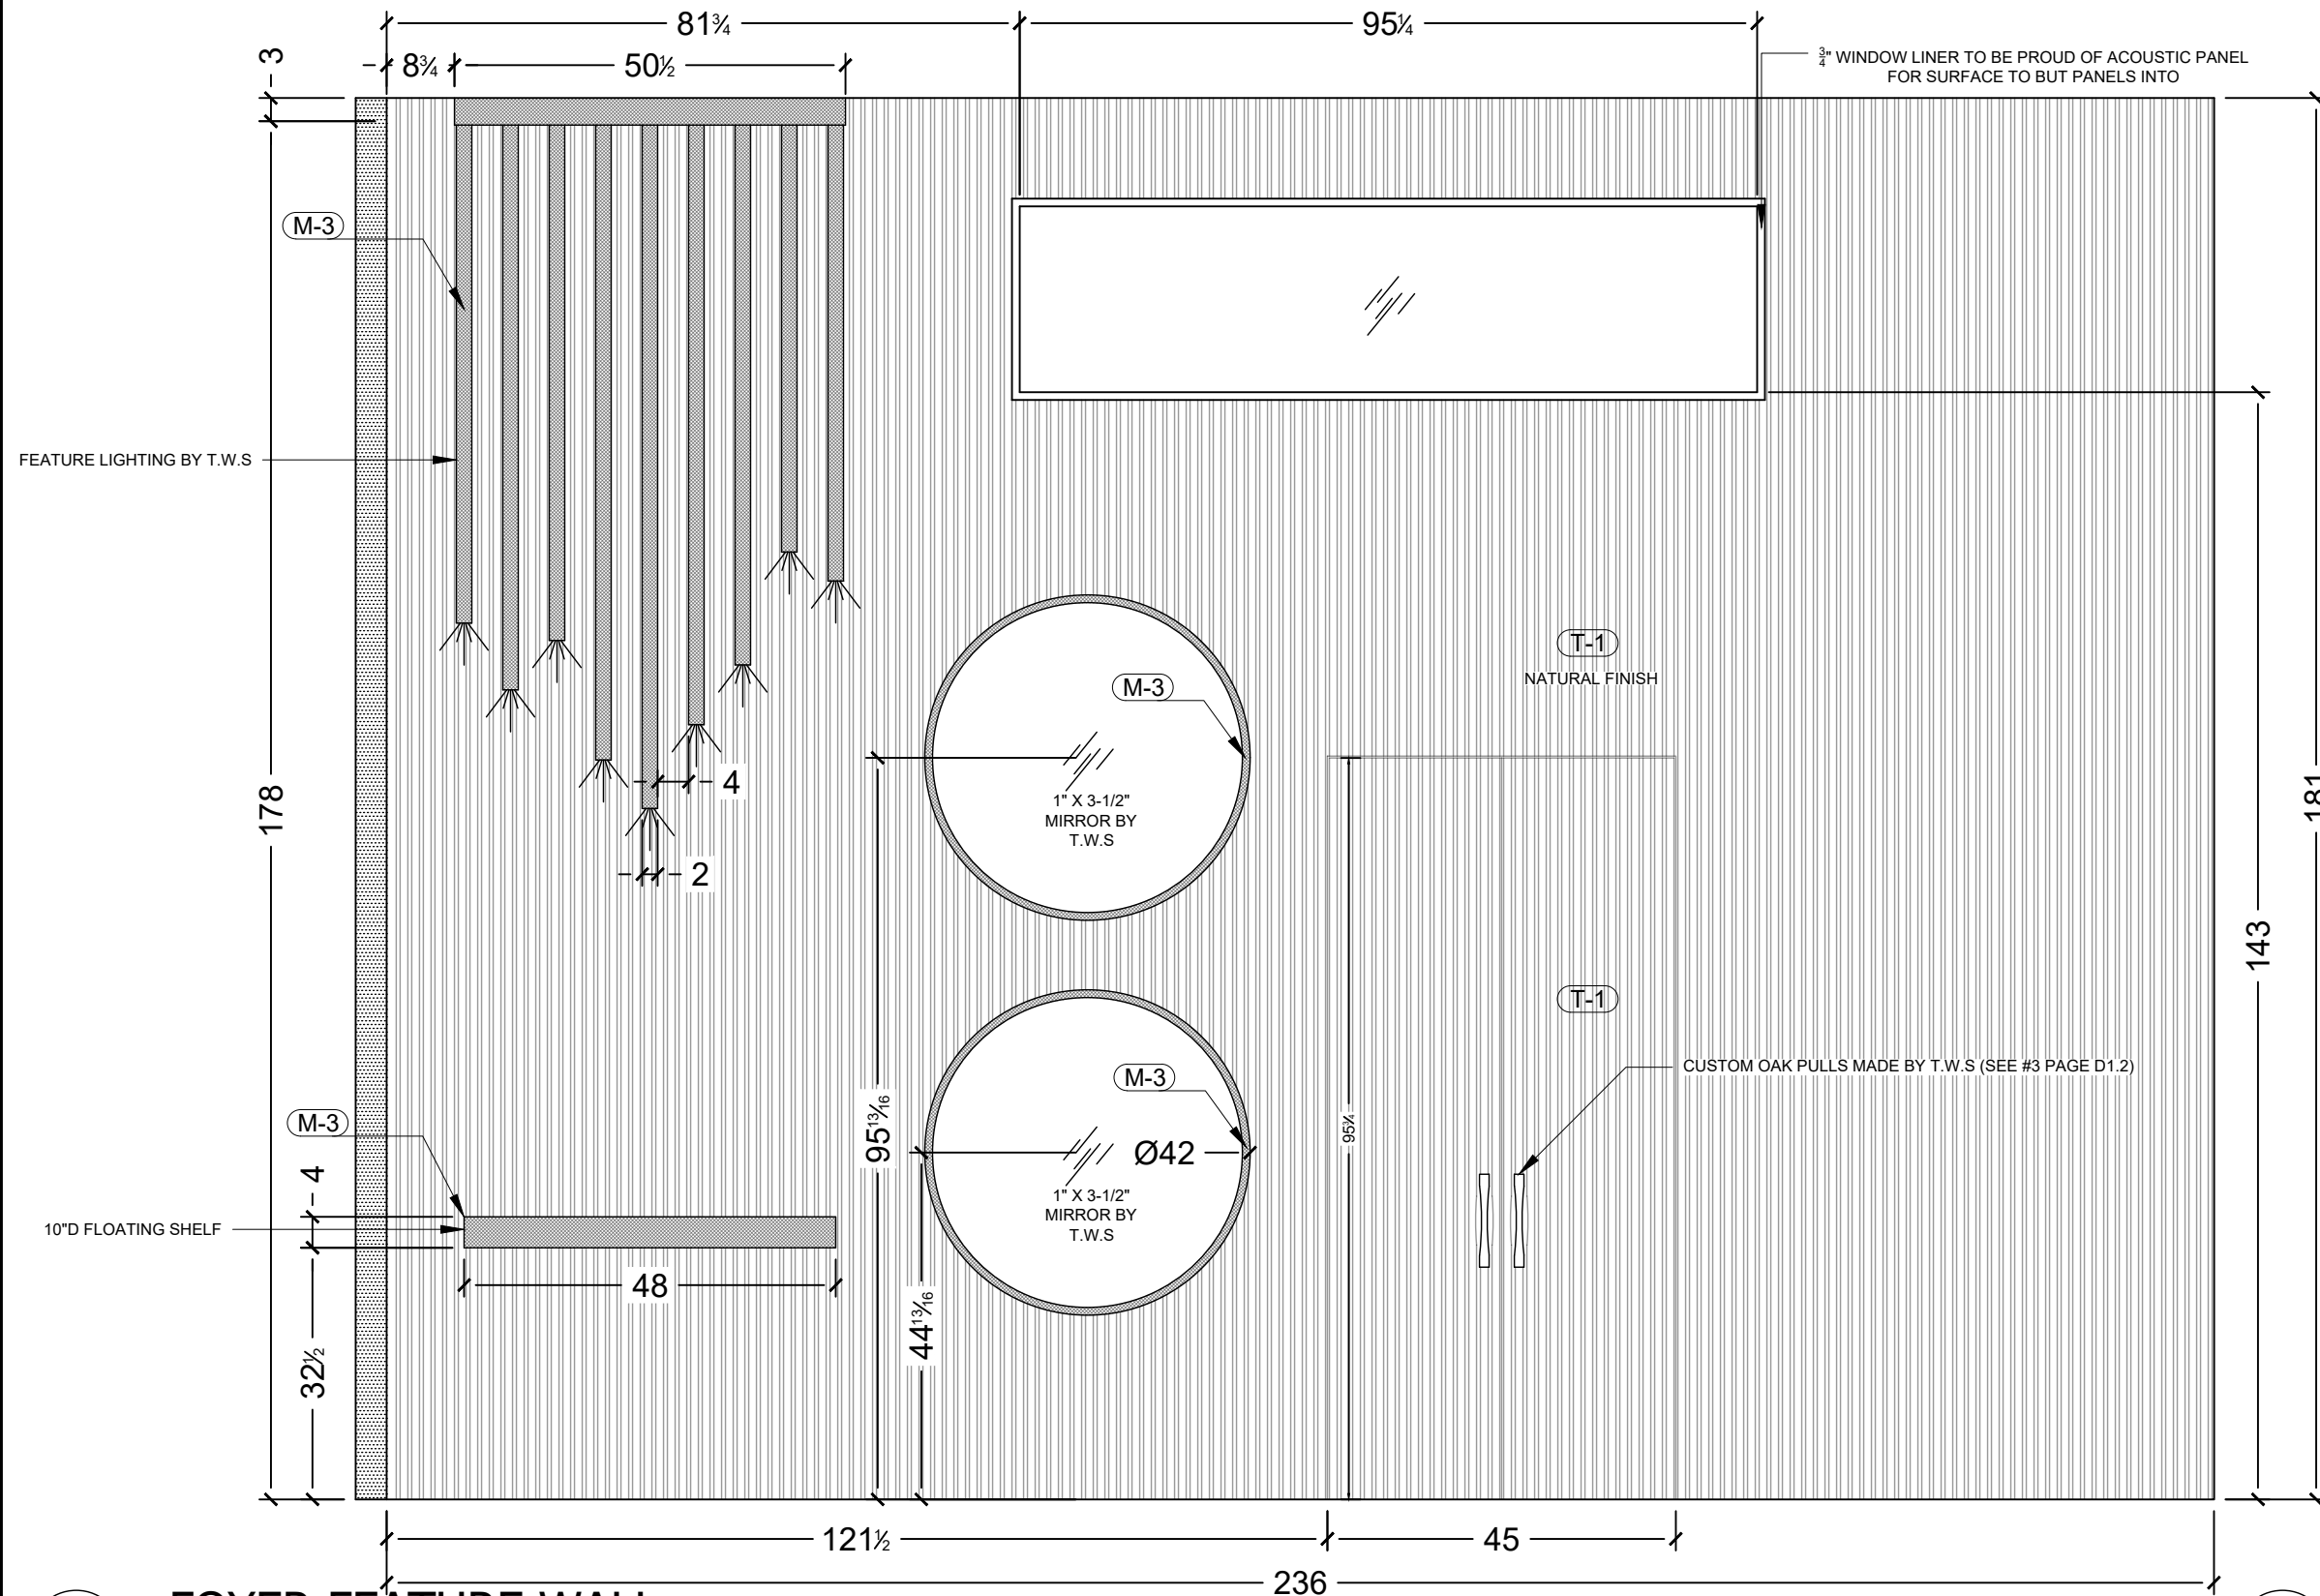

**FOYER FEATURE WALL**

SCALE: 1/2" = 1'0"

**FEATURE WALL DOOR**

SCALE: 3/4" = 1'0"

4921 Auto Rd SE  
Salmon Arm, BC  
V1E 1X1  
P: 250-832-2552  
F: 250-832-7887  
info@thewoodshop.co



Project Name & Address

**TWS. WHITSTONE DEVELOPMENTS**  
LECLAIR - LOT 5 BYERSVIEW  
ARCHITECTURAL MILLWORK PLANS  
**REV-H**

Customer / Contractor Initial  
Approved For Construction

X

Room / Room #  
**FOYER**

Drawing Notes

FINISH(S)

(M-3) (T-1)

DOOR STYLE(S)


HARDWARE

Date

Apr-22-2025

Sheet

**A1.2**

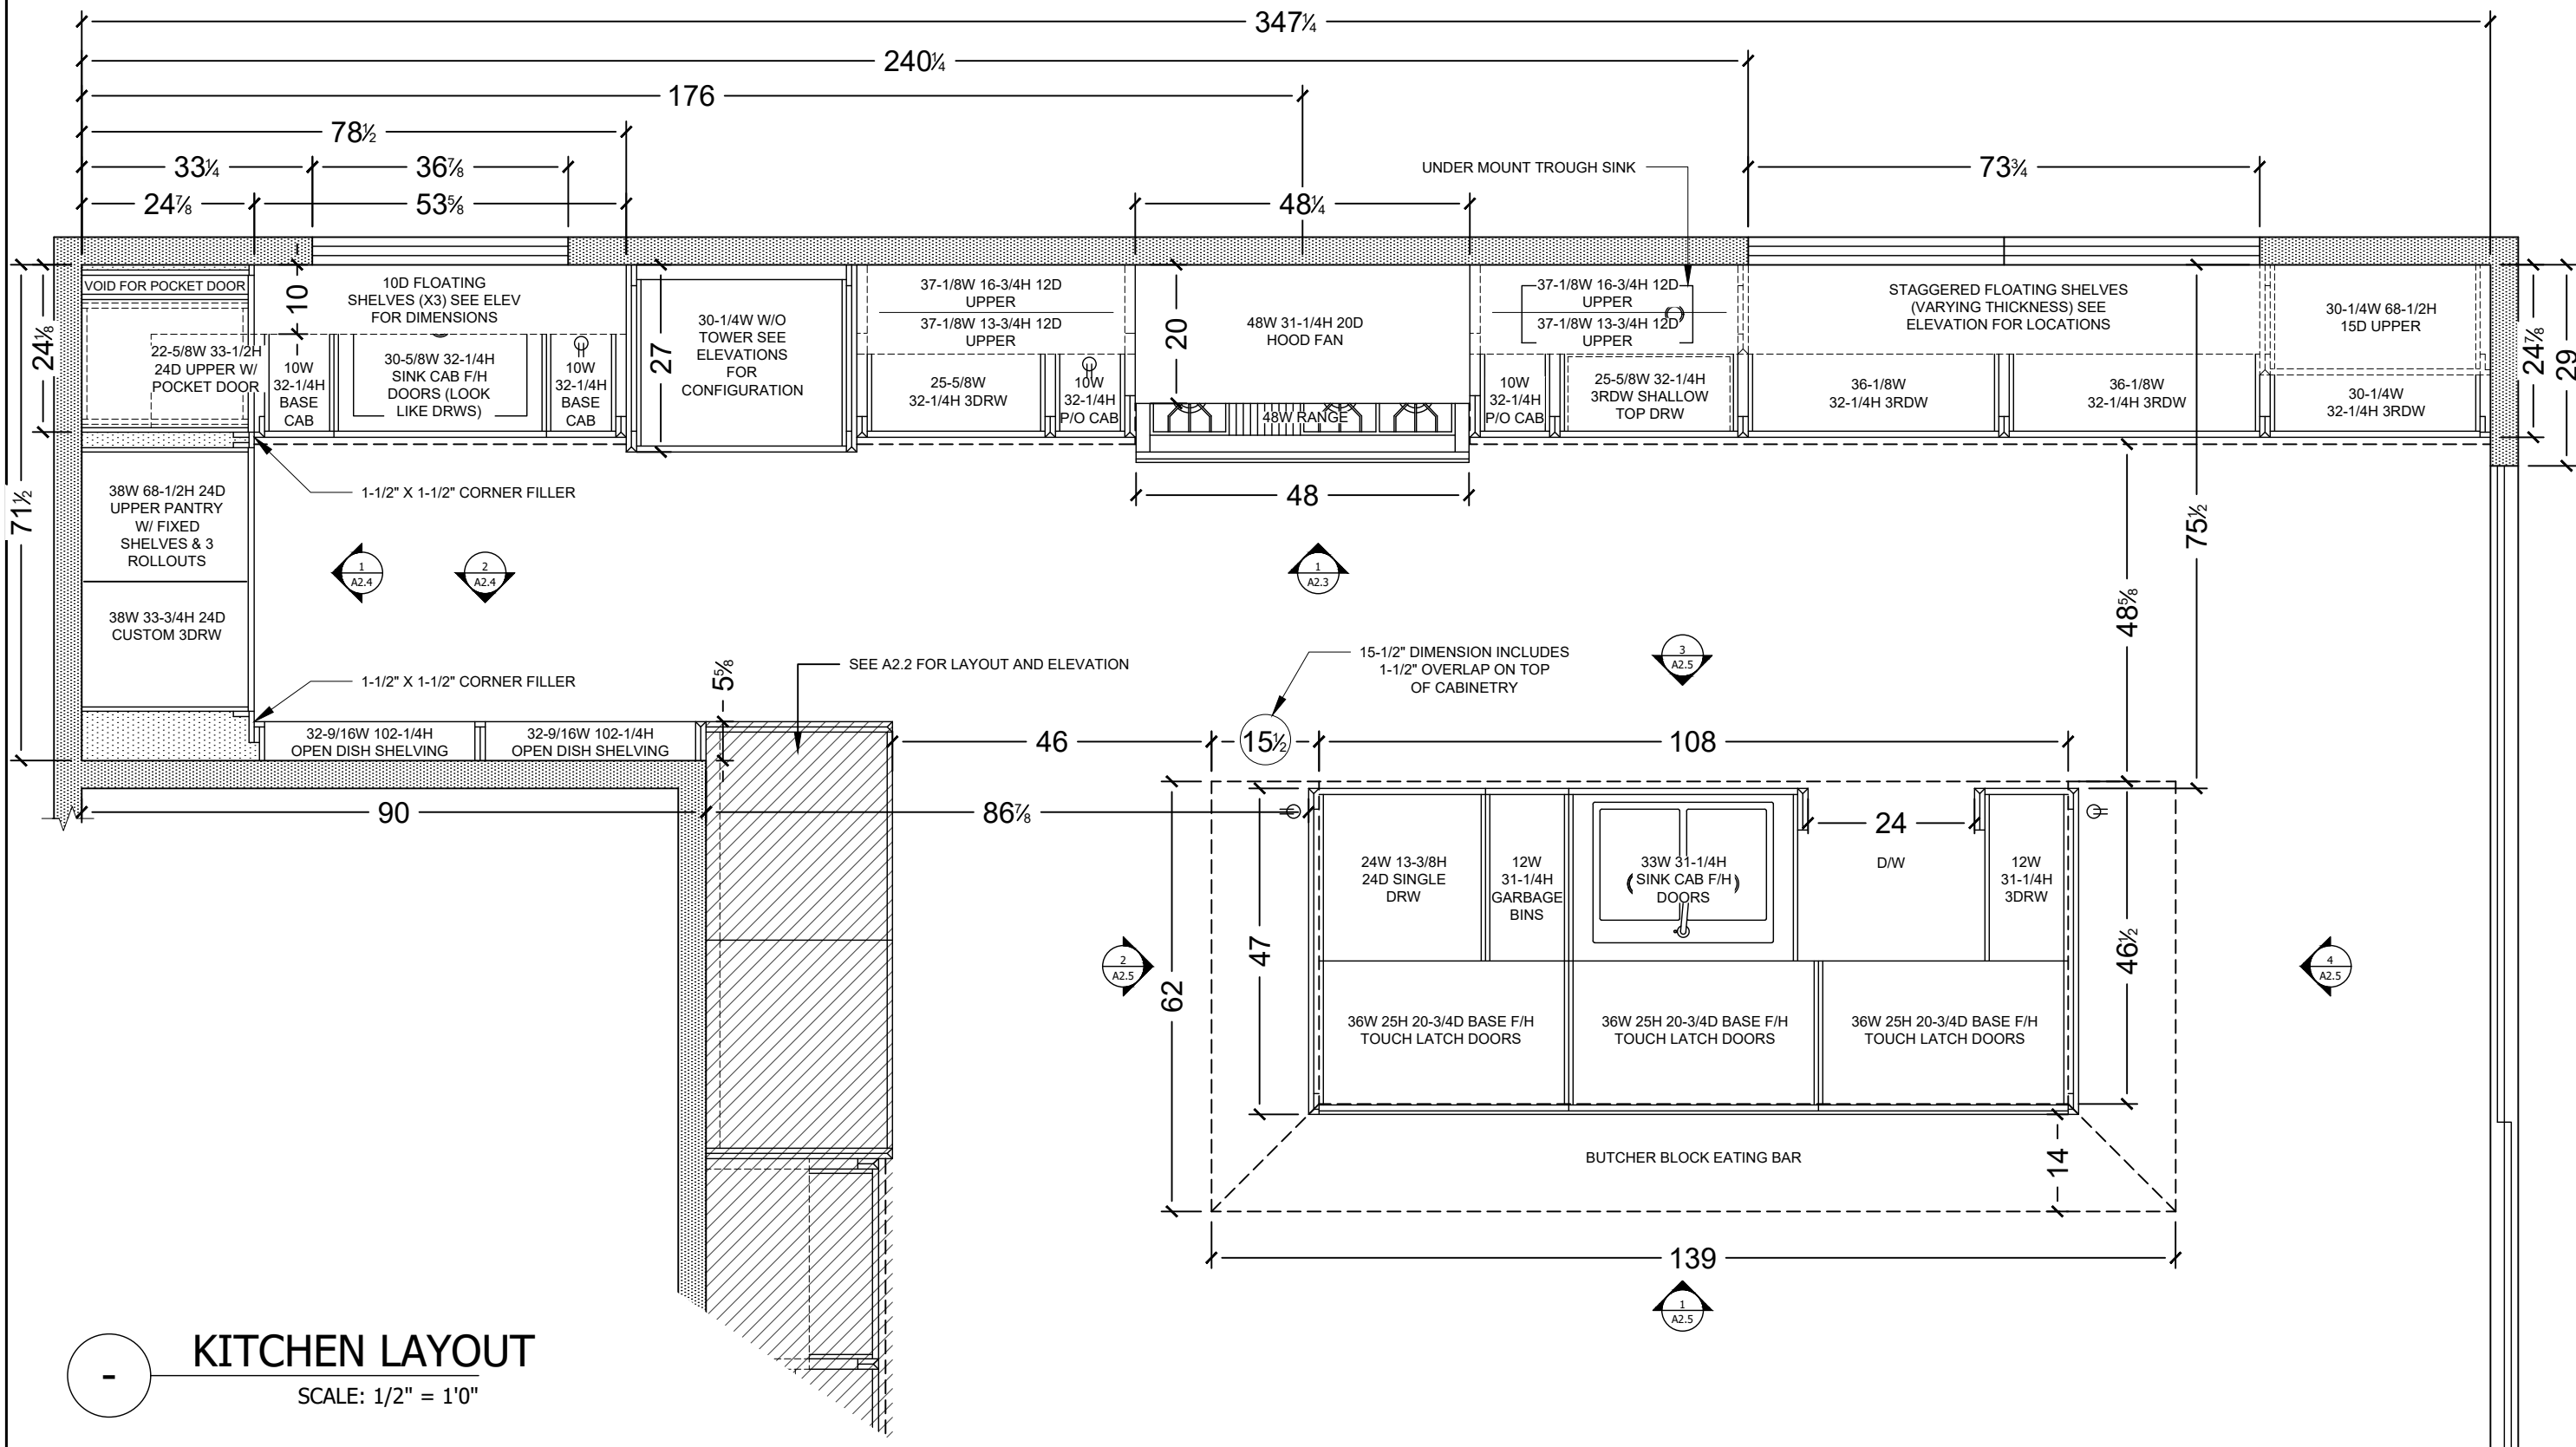

4921 Auto Rd SE  
Salmon Arm, BC  
V1E 1X1  
P: 250-832-2552  
F: 250-832-7887  
info@thewoodshop.co



Project Name &amp; Address

**TWS. WHITSTONE DEVELOPMENTS**  
LECLAIR - LOT 5 BYERSVIEW  
ARCHITECTURAL MILLWORK PLANS

REV-H

Customer / Contractor Initial  
Approved For Construction

X

Room / Room #

KITCHEN

Drawing Notes

FINISH(S)

DOOR STYLE(S)


HARDWARE

Date

Apr-22-2025


Sheet

A2.1

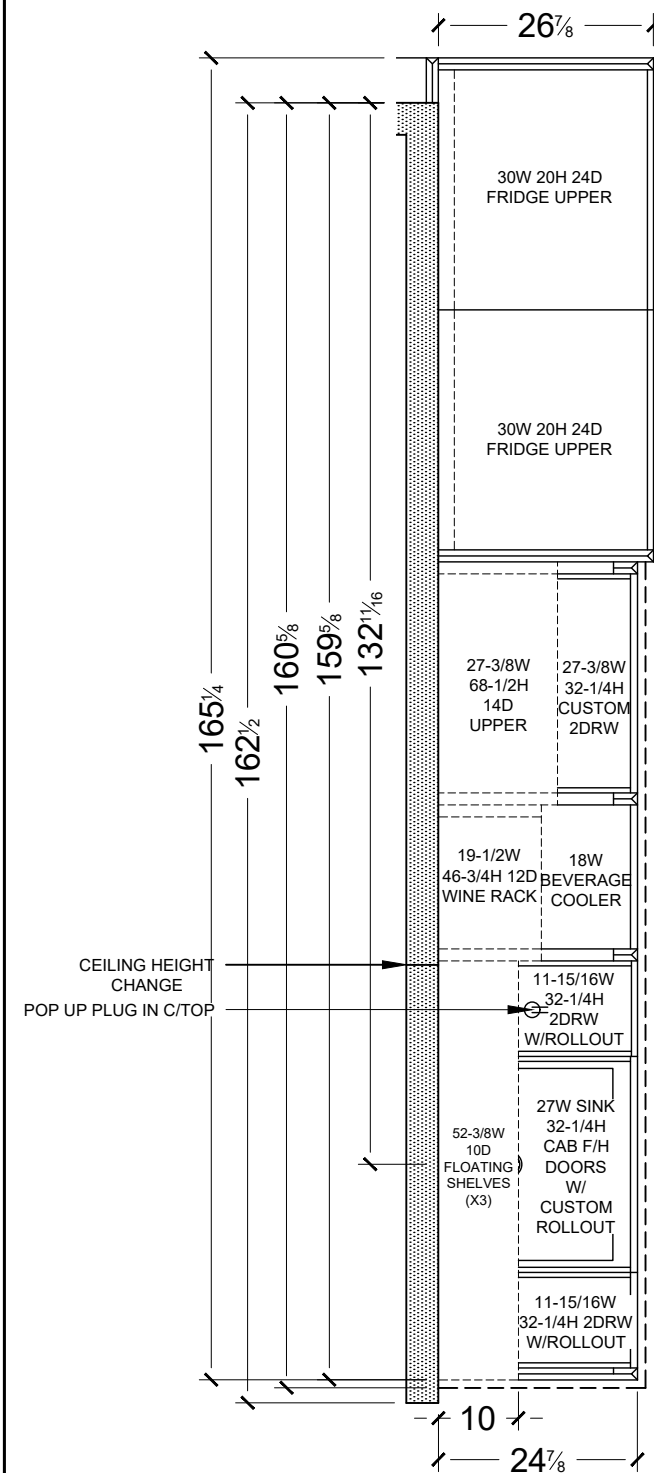


## KITCHEN LAYOUT

SCALE: 1/2" = 1'0"

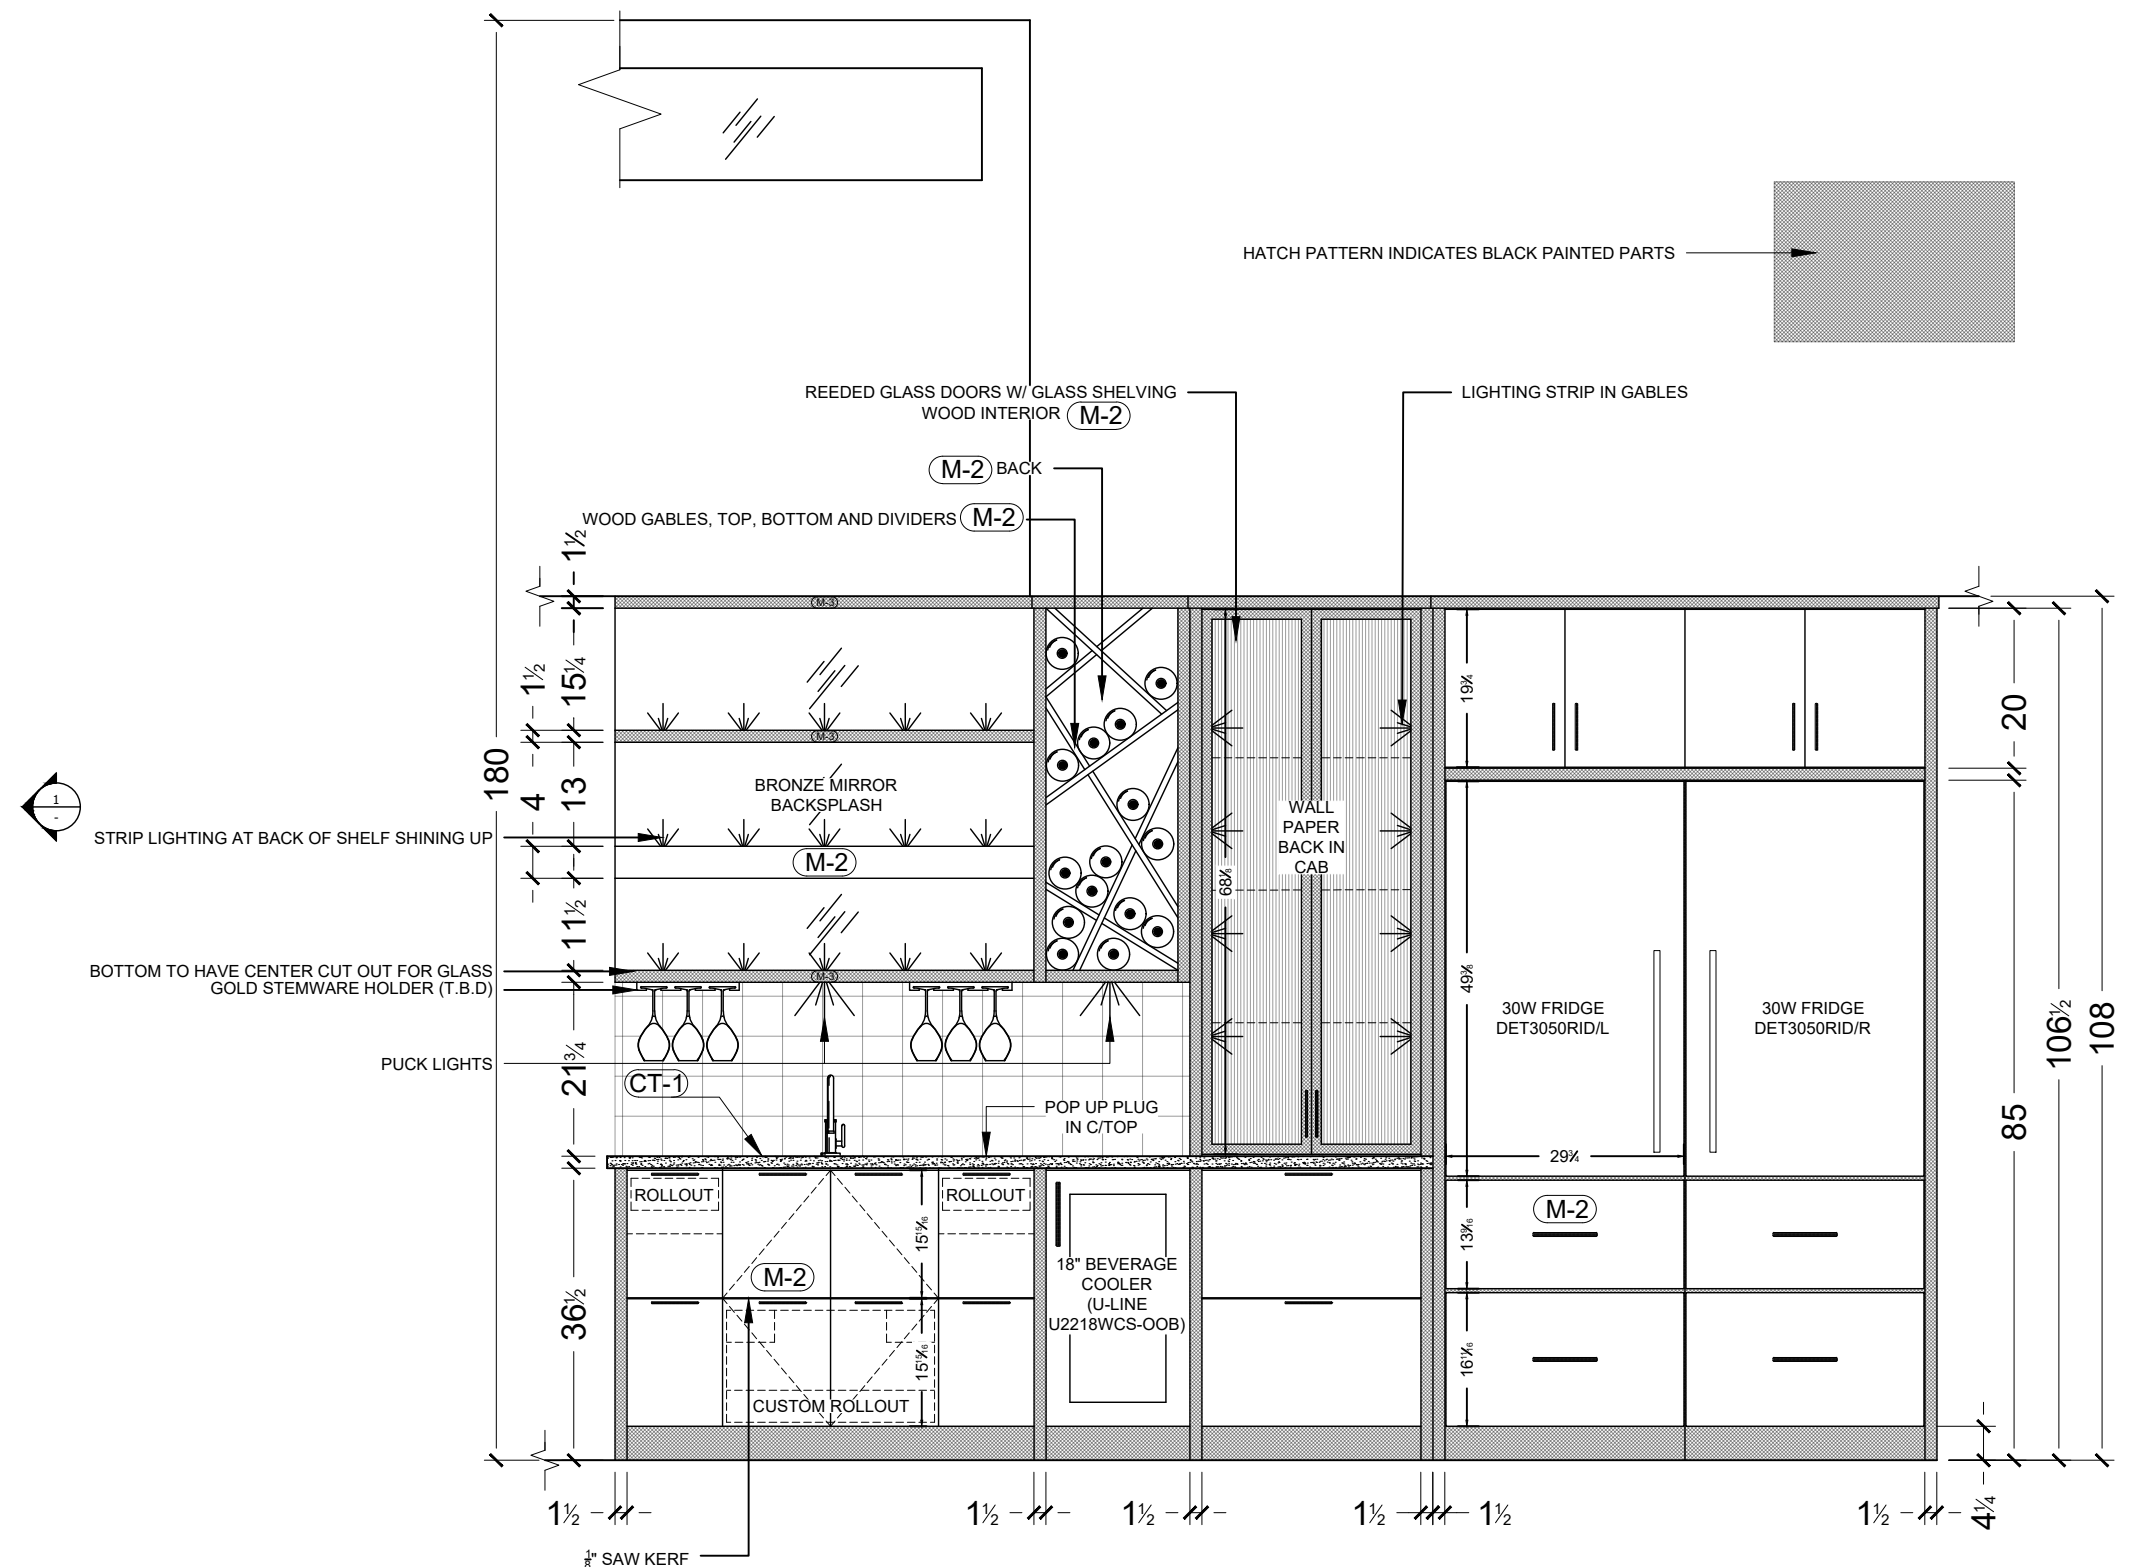


## KITCHEN ELEVATION

SCALE: 1/2" = 1'0"

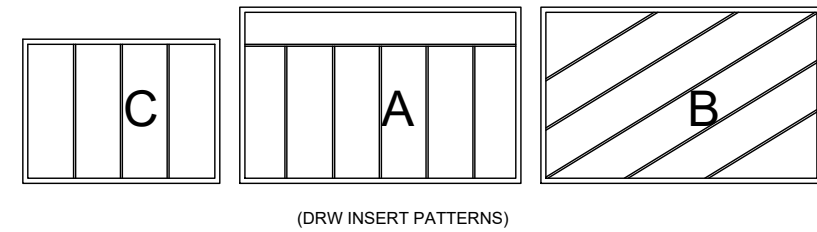


# 1 KITCHEN LAYOUT

SCALE: 1/2" = 1'0"

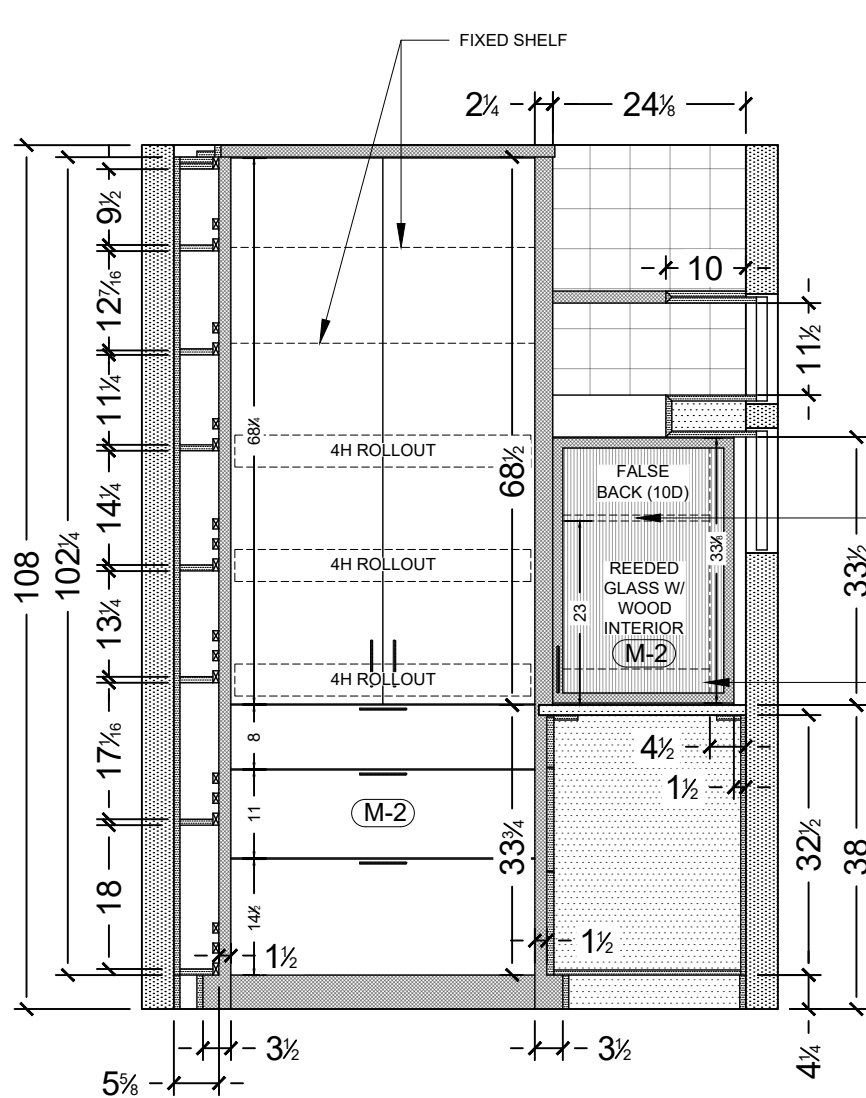

1 KITCHEN LAYOUT  
SCALE: 1/2" = 1'0"

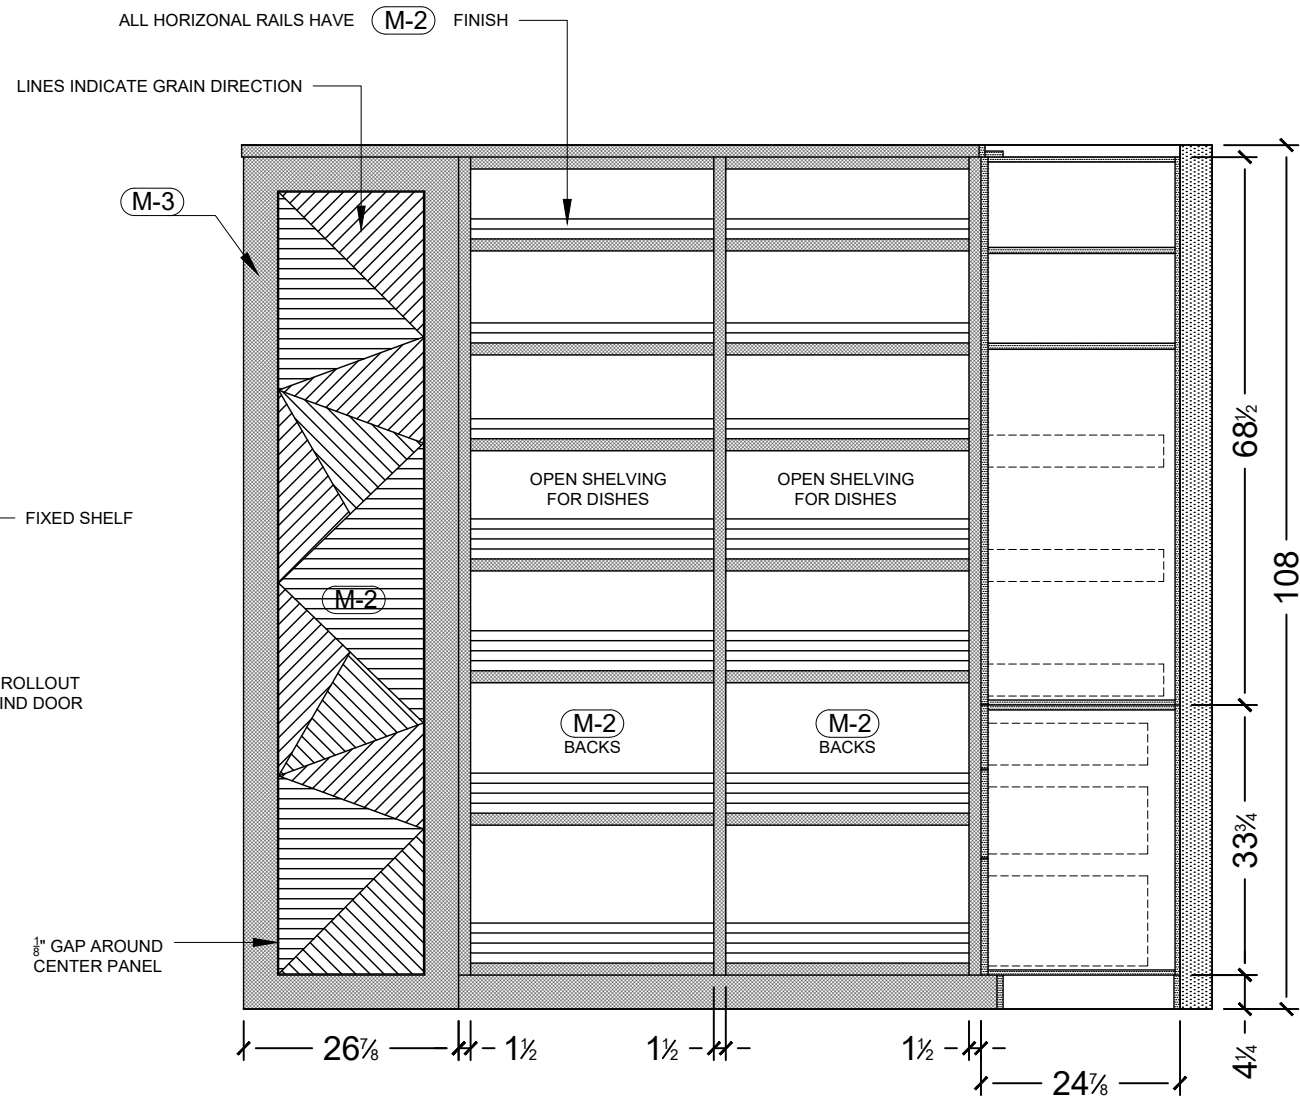

2 KITCHEN LAYOUT  
SCALE: 1/2" = 1'0"

4921 Auto Rd SE  
Salmon Arm, BC  
V1E 1X1  
P: 250-832-2552  
F: 250-832-7887  
info@thewoodshop.co



Project Name & Address

**TWS. WHITSTONE DEVELOPMENTS**  
LECLAIR - LOT 5 BYERSVIEW  
ARCHITECTURAL MILLWORK PLANS

REV-H

Customer / Contractor Initial  
Approved For Construction

X

Room / Room #  
**KITCHEN**

Drawing Notes

FINISH(S)

(M-2) (M-3)

DOOR STYLE(S)

(D-1)

HARDWARE

(HW-1)

Date


Apr-22-2025

Sheet

**A2.4**

Property of The Wood Shop Millwork & Joinery est. 2015


DWG BY: S. ARDUINI

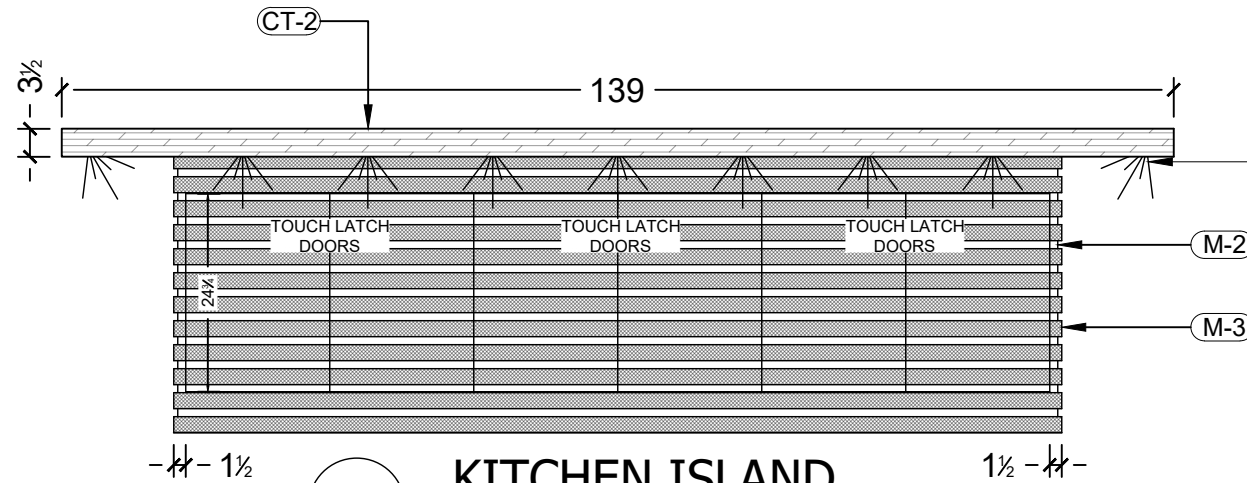


TAPE LIGHTS UNDER BUTCHER BLOCK  
(ANGLED TOWARDS ISLAND, CONFIRM  
LOCATION IN SHOP)

1 KITCHEN ISLAND

SCALE: 1/2" = 1'0"

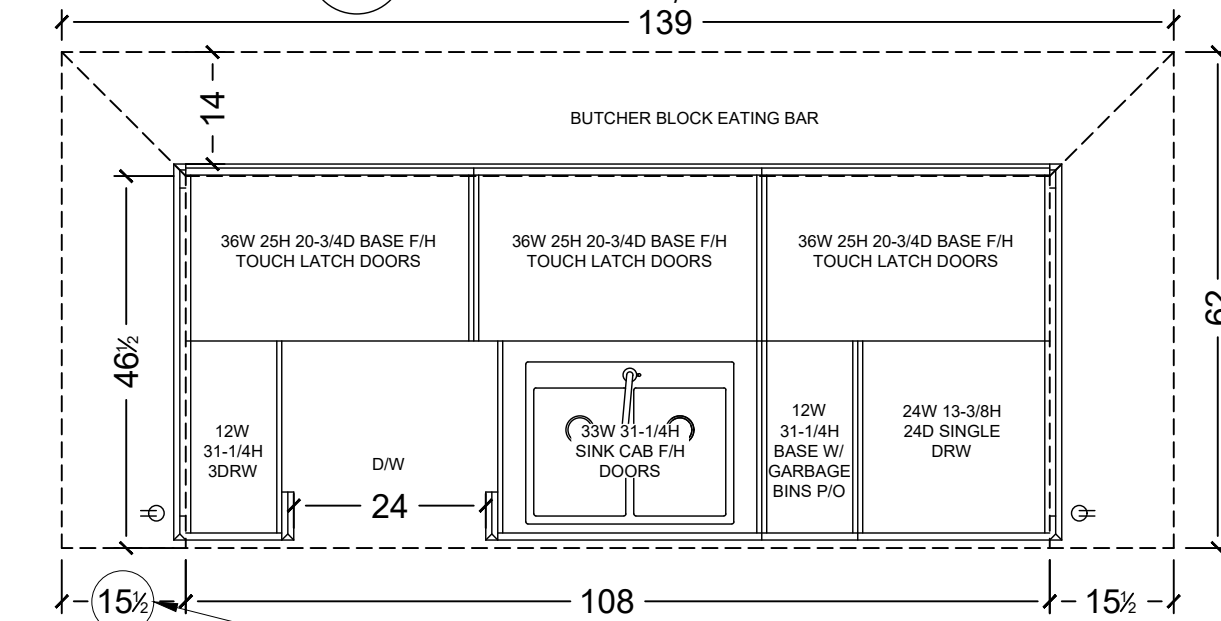


15-1/2" INCLUDES 1-1/2" OVERLAP ON TOP OF CABINETRY

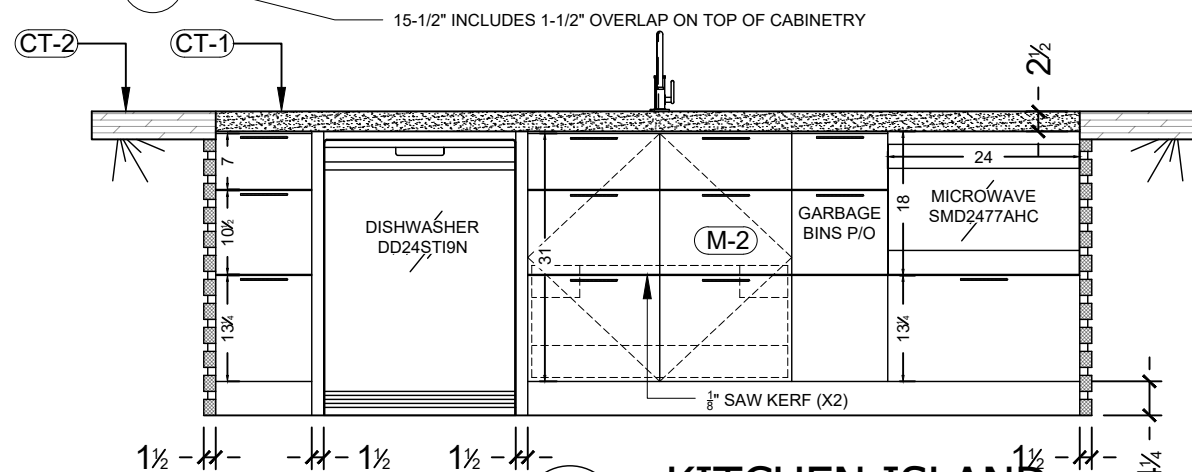


3 KITCHEN ISLAND

SCALE: 1/2" = 1'0"

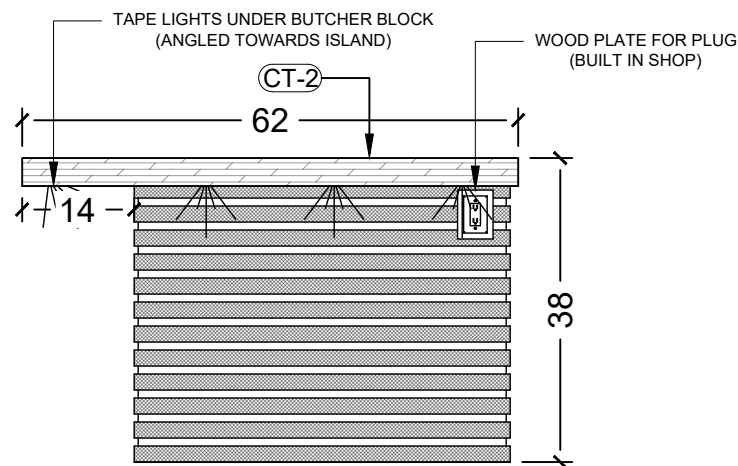

4 KITCHEN ISLAND

SCALE: 1/2" = 1'0"

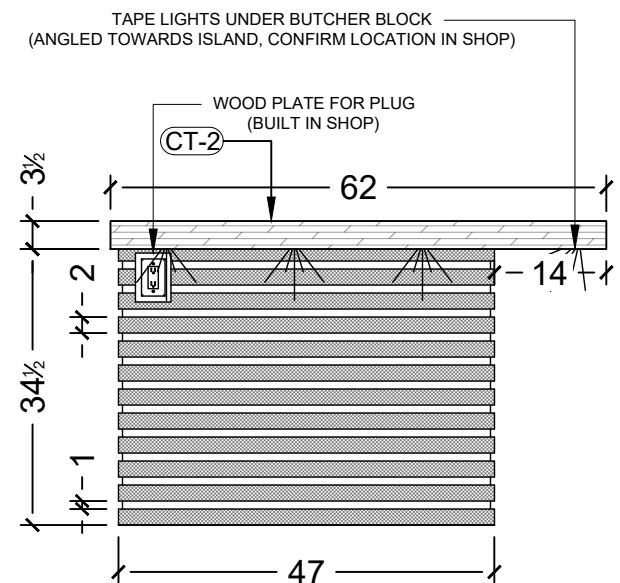

2 KITCHEN ISLAND

SCALE: 1/2" = 1'0"

4921 Auto Rd SE  
Salmon Arm, BC  
V1E 1X1  
P: 250-832-2552  
F: 250-832-7887  
info@thewoodshop.co



Project Name & Address

**TWS. WHITSTONE DEVELOPMENTS**  
LECLAIR - LOT 5 BYERSVIEW  
ARCHITECTURAL MILLWORK PLANS

REV-H

Customer / Contractor Initial  
Approved For Construction

X

Room / Room #

KITCHEN

Drawing Notes

FINISH(S)

M-2 M-3

DOOR STYLE(S)

D-1


HARDWARE

Date

Apr-22-2025

Sheet

A2.5

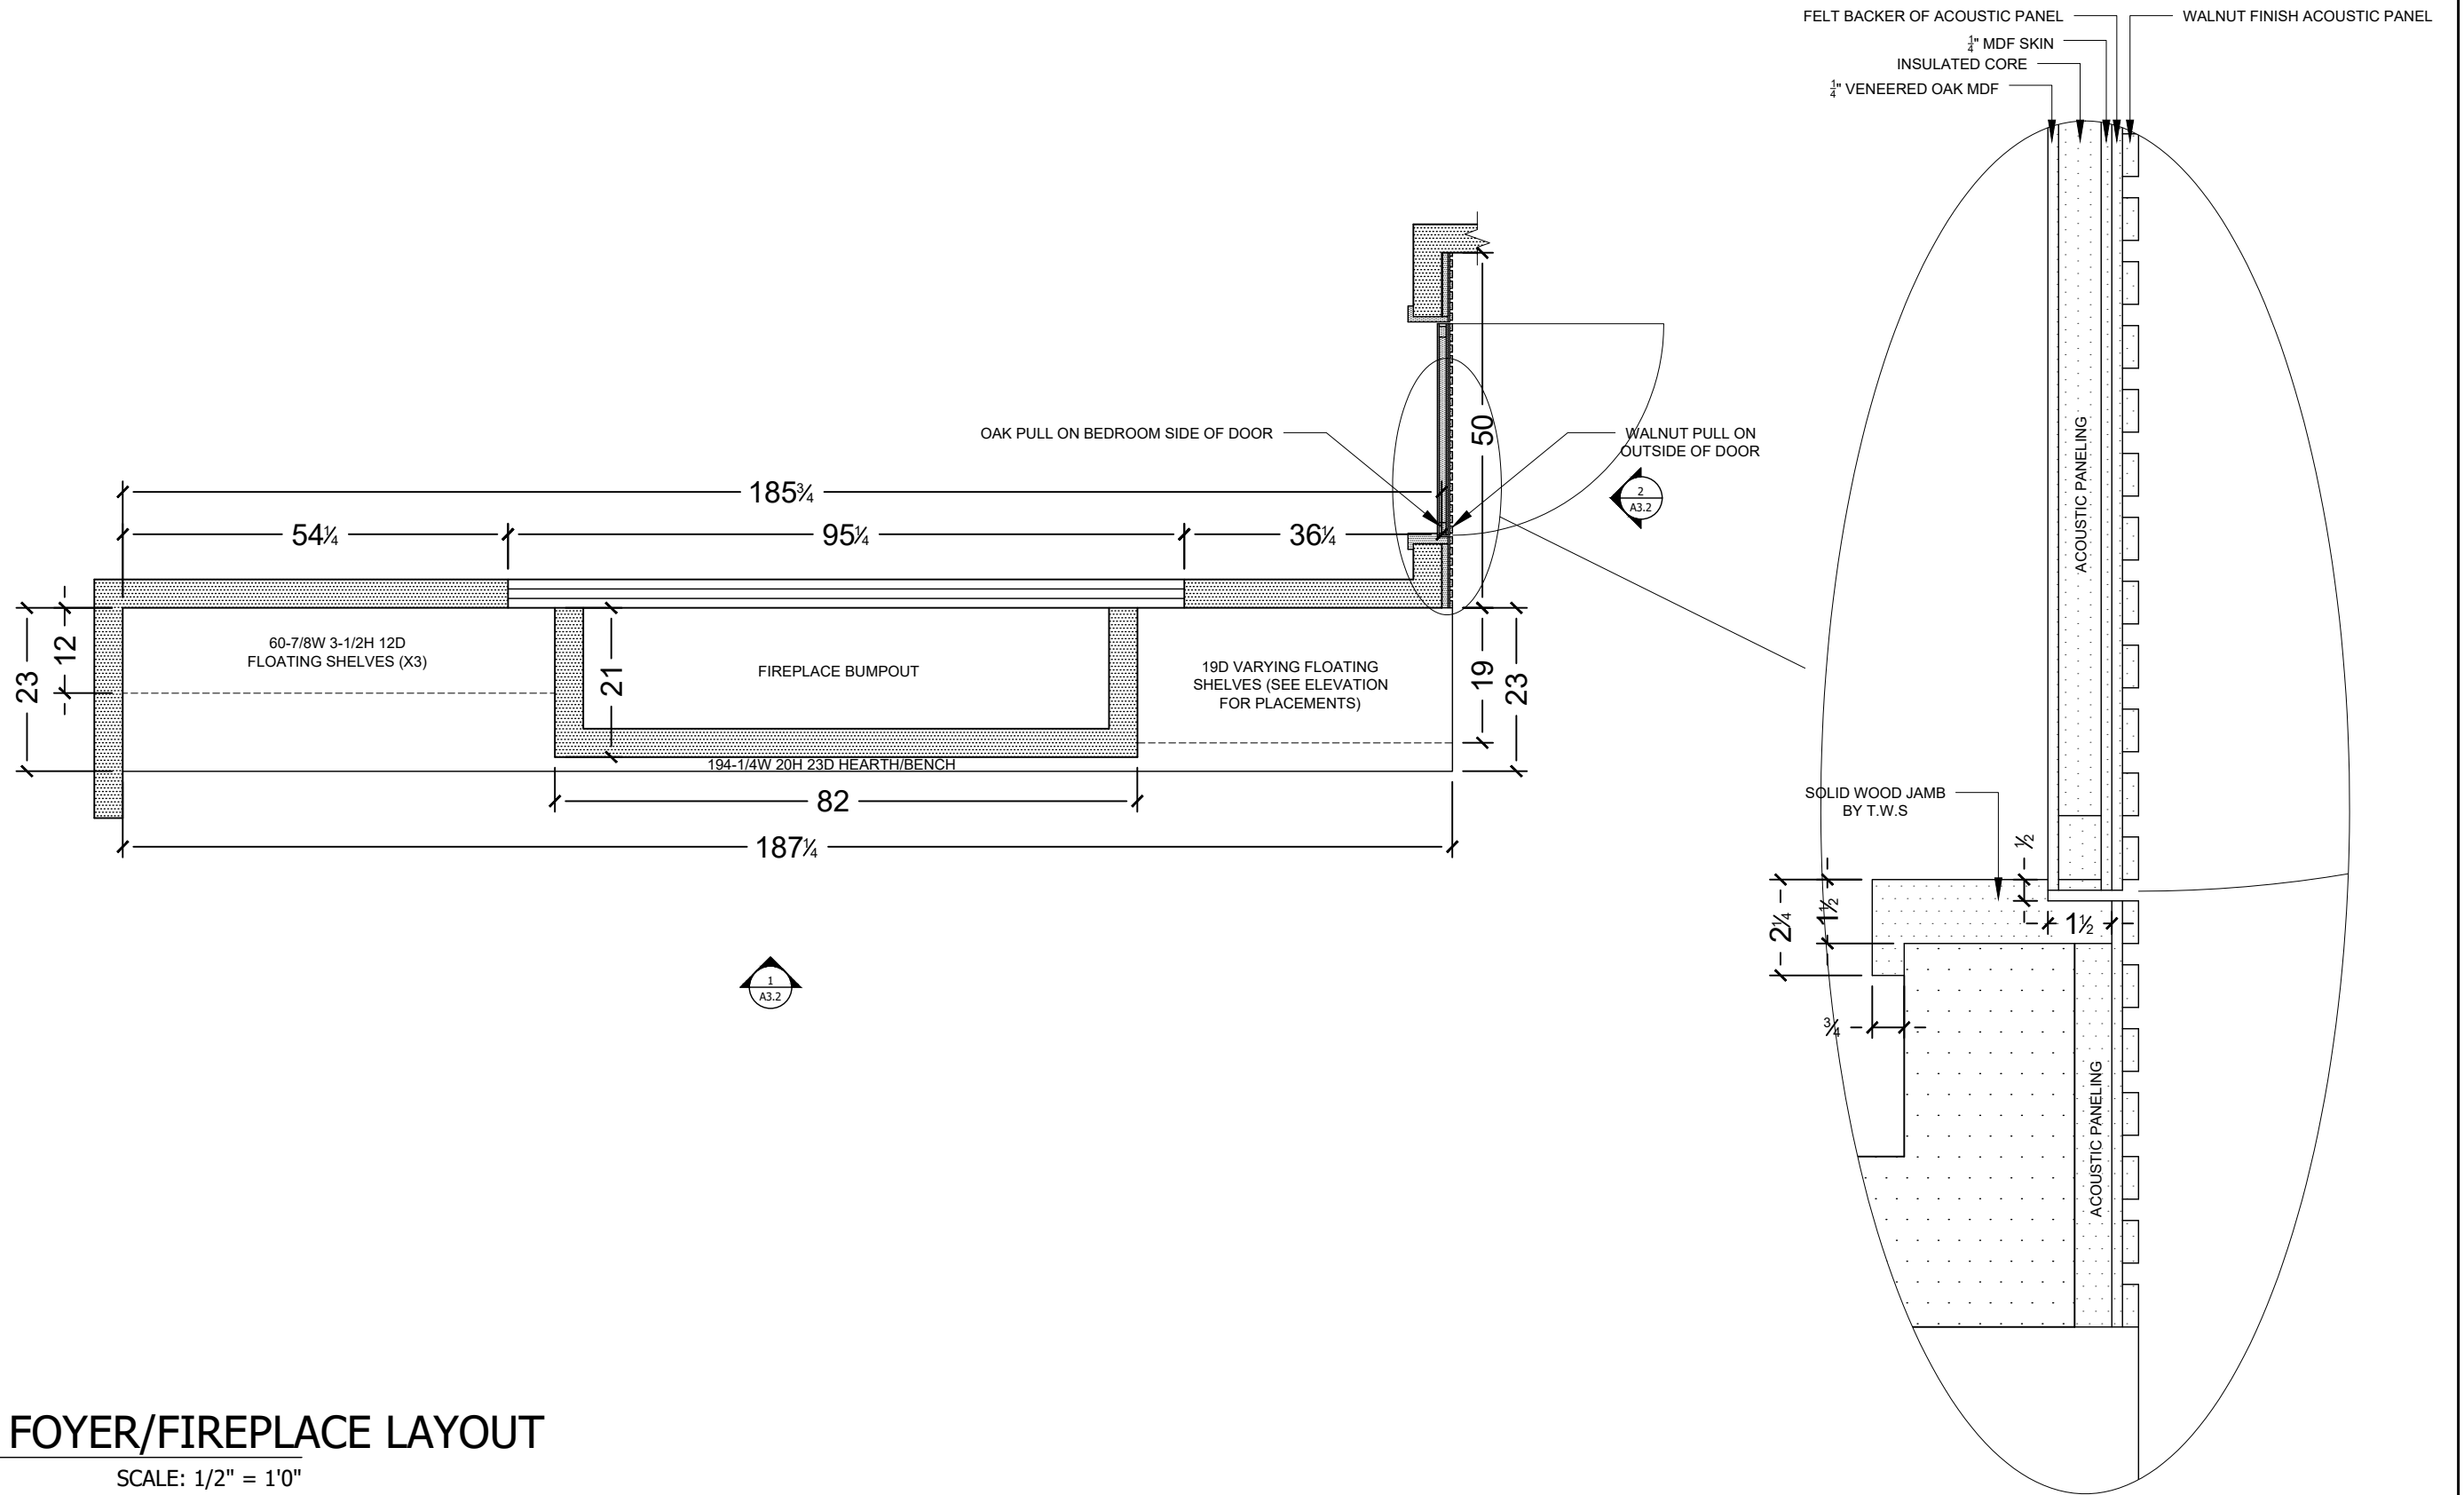

**FOYER/FIREPLACE LAYOUT**  
SCALE: 1/2" = 1'0"

4921 Auto Rd SE  
Salmon Arm, BC  
V1E 1X1  
P: 250-832-2552  
F: 250-832-7887  
info@thewoodshop.co



Project Name & Address

**TWS. WHITSTONE DEVELOPMENTS**  
LECLAIR - LOT 5 BYERSVIEW  
ARCHITECTURAL MILLWORK PLANS

REV-H

Customer / Contractor Initial  
Approved For Construction

X

Room / Room #

**FOYER/FIREPLACE**

FINISH(S)

DOOR STYLE(S)

HARDWARE


Sheet

Drawing Notes


Date

Apr-22-2025

**A3.1**

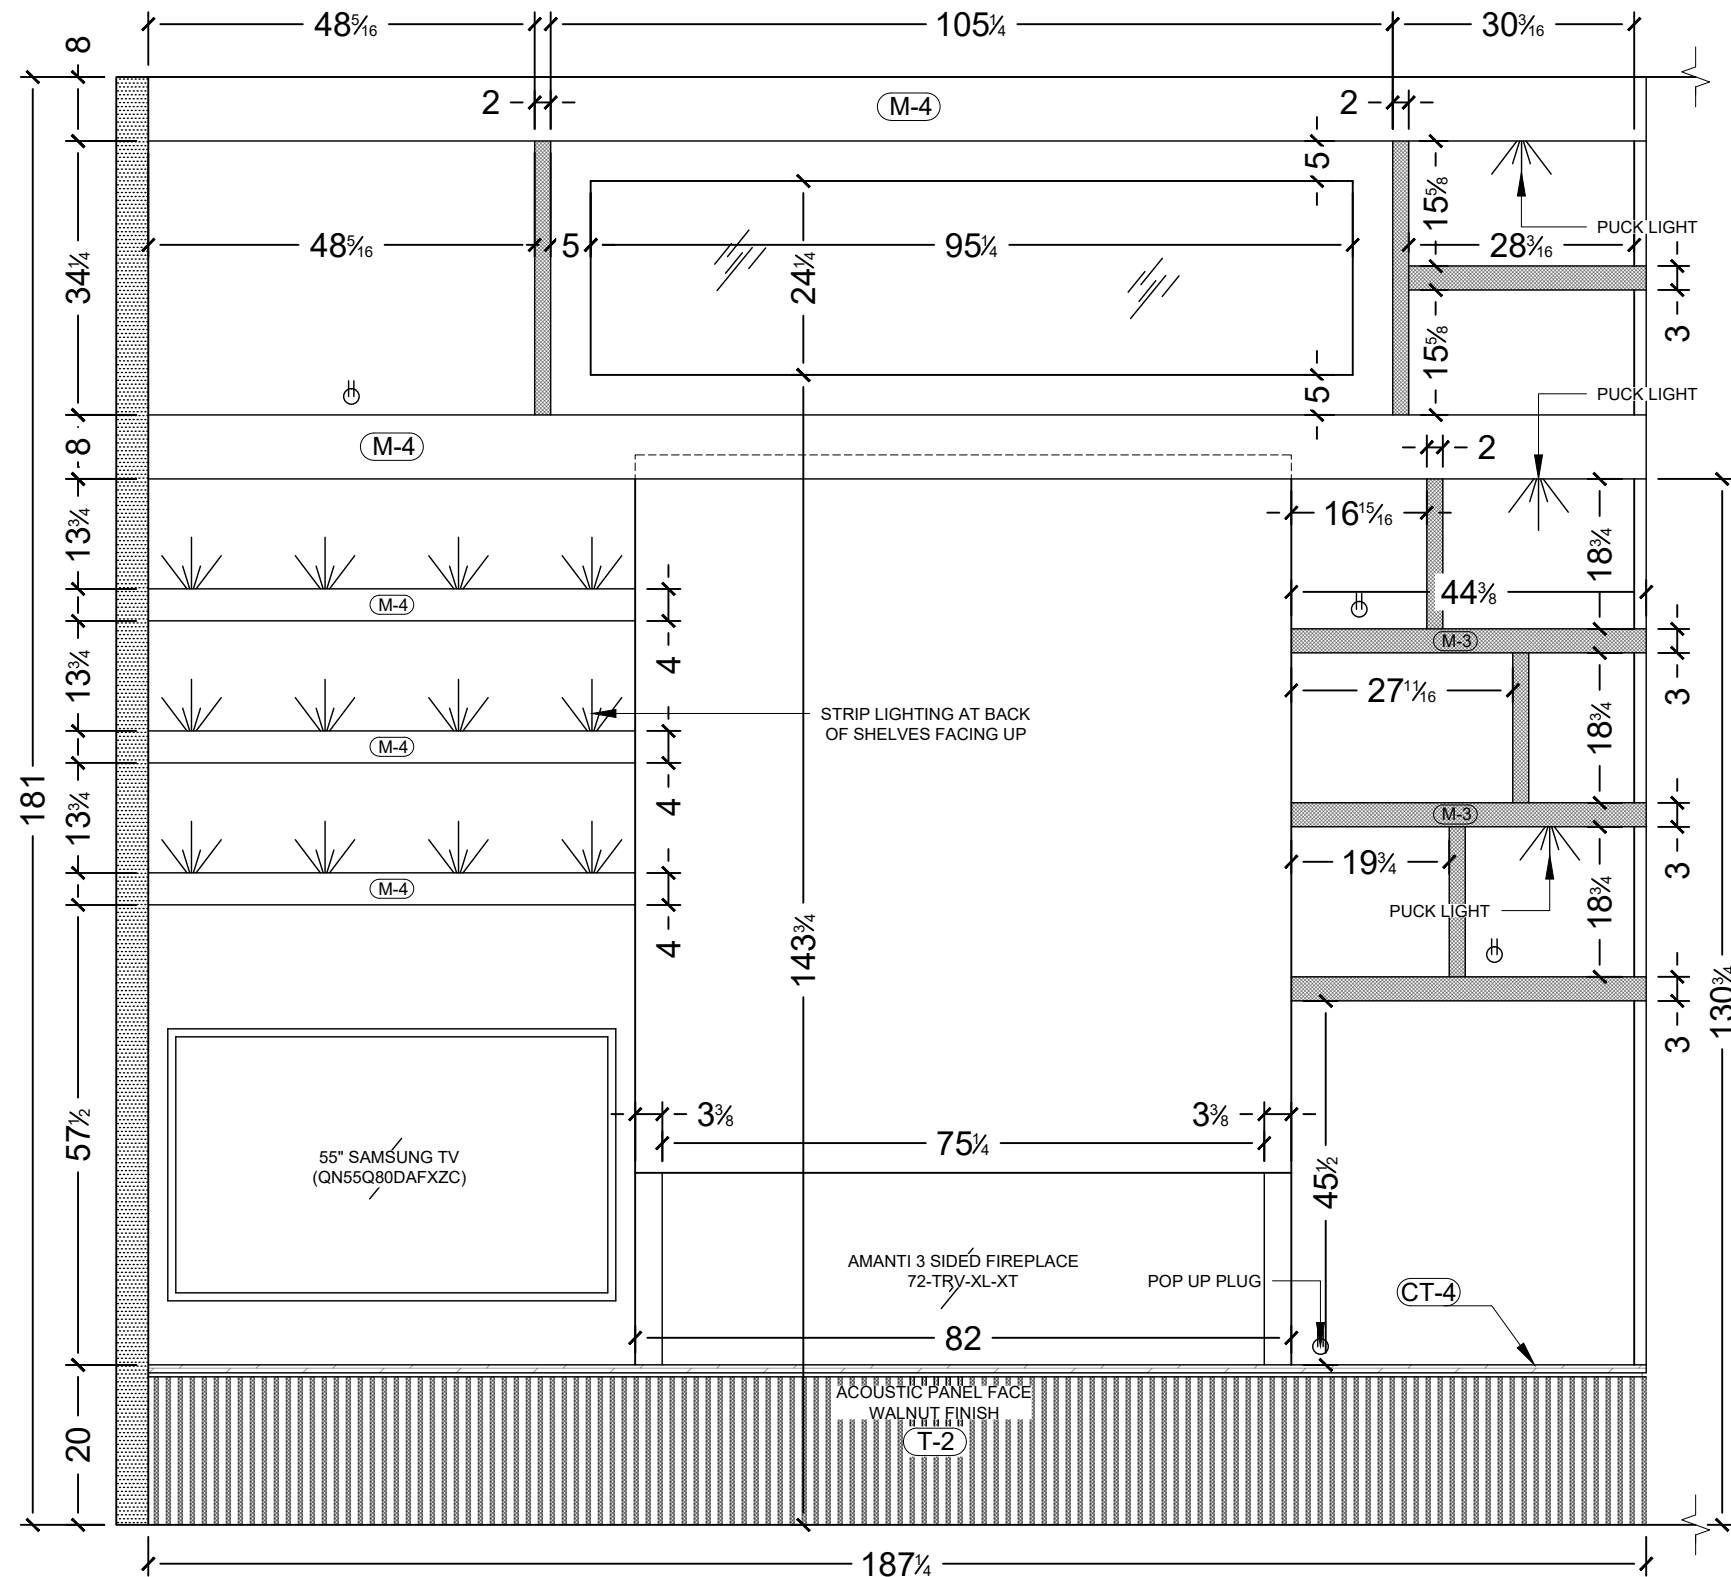

1 FOYER/FIREPLACE ELEVATION  
SCALE: 1/2" = 1'0"

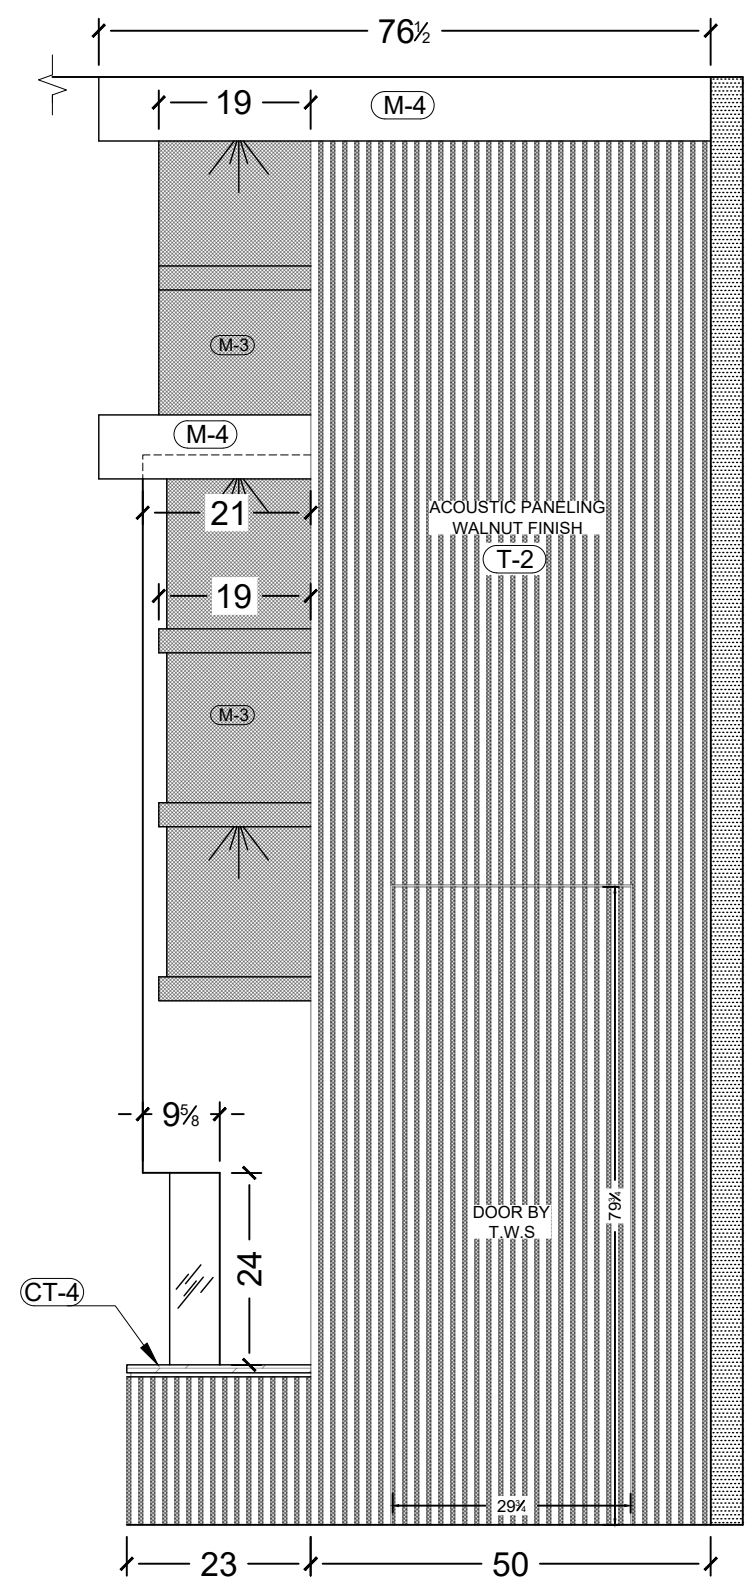

2 FOYER/FIREPLACE ELEVATION  
SCALE: 1/2" = 1'0"

4921 Auto Rd SE  
Salmon Arm, BC  
V1E 1X1  
P: 250-832-2552  
F: 250-832-7887  
info@thewoodshop.co



Project Name & Address  
**TWS. WHITSTONE DEVELOPMENTS**  
LECLAIR - LOT 5 BYERSVIEW  
ARCHITECTURAL MILLWORK PLANS  
**REV-H**

Customer / Contractor Initial  
Approved For Construction

X

Room / Room #  
**FOYER/FIREPLACE**

Drawing Notes

**PLUGS IN WALL MAY BE POP UPS IN SHELVES**

FINISH(S)  
**(M-3) (M-4)**

DOOR STYLE(S)

HARDWARE

Date


**Apr-22-2025**

Sheet


**A3.2**

Property of The Wood Shop Millwork & Joinery est. 2015

DWG BY: S. ARDUINI

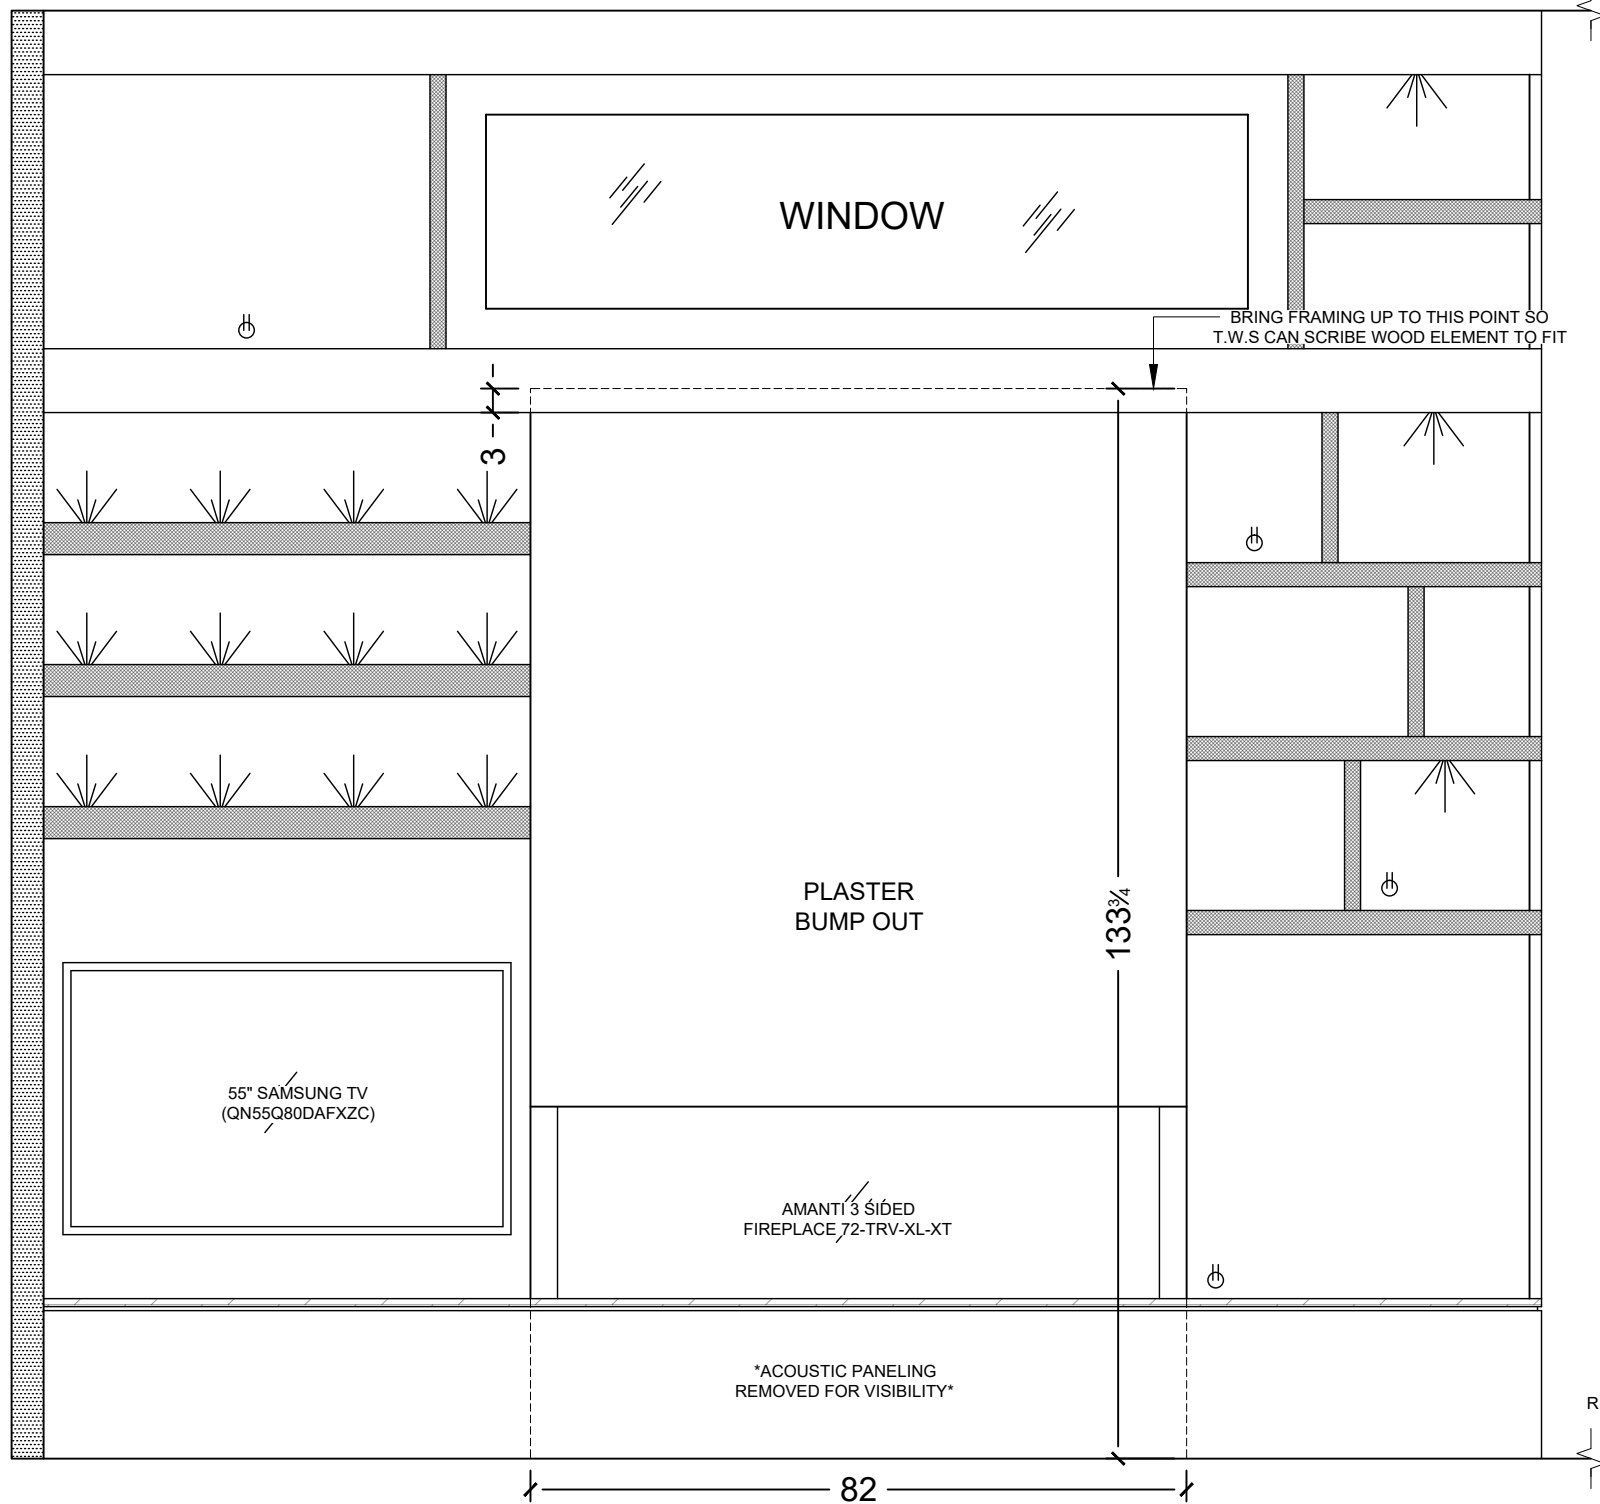

1 FOYER/FIREPLACE ELEVATION  
SCALE: 1/2" = 1'0"

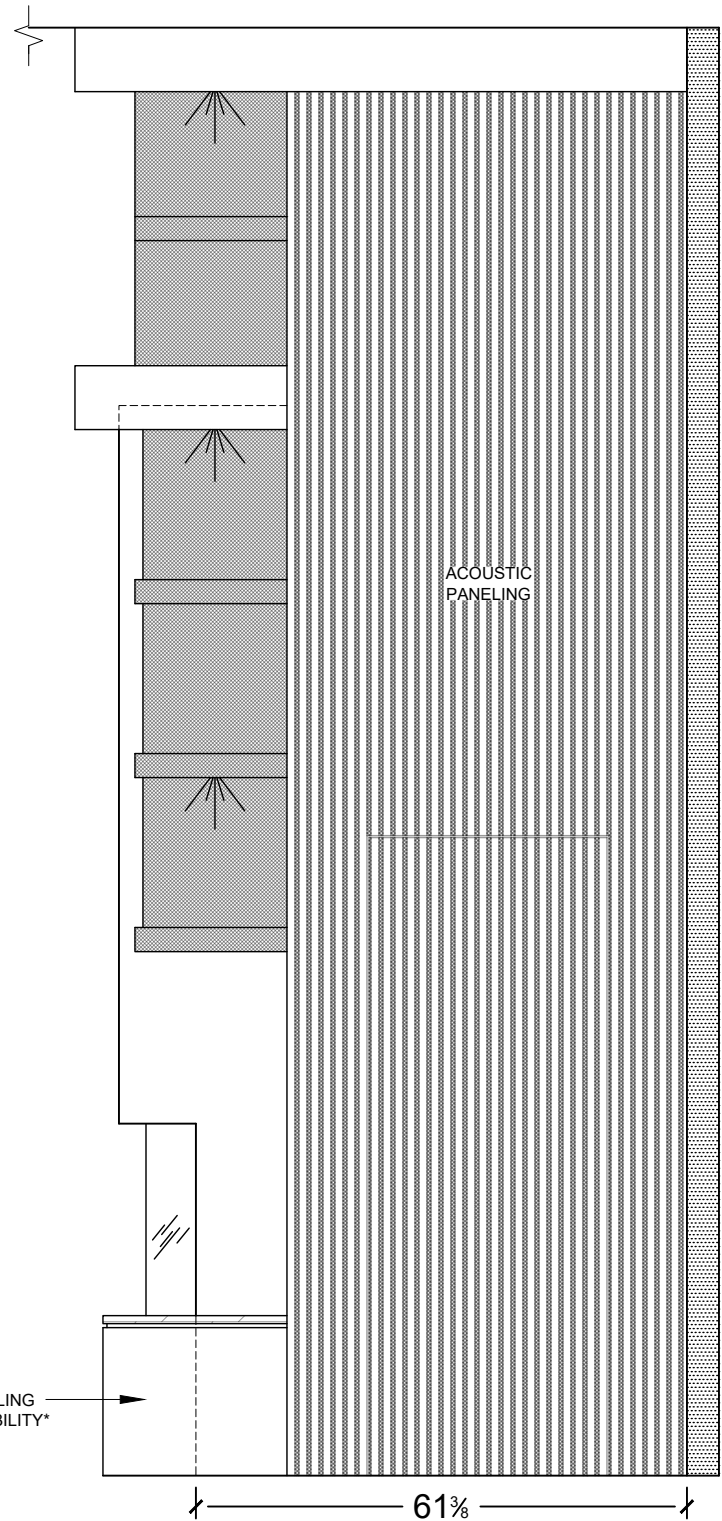

2 FOYER/FIREPLACE ELEVATION  
SCALE: 1/2" = 1'0"

4921 Auto Rd SE  
Salmon Arm, BC  
V1E 1X1  
P: 250-832-2552  
F: 250-832-7887  
info@thewoodshop.co



Project Name & Address

**TWS. WHITSTONE DEVELOPMENTS**  
LECLAIR - LOT 5 BYERSVIEW  
ARCHITECTURAL MILLWORK PLANS

REV-H

Customer / Contractor Initial  
Approved For Construction

X

Room / Room #

FOYER/FIREPLACE

Drawing Notes

FINISH(S)

DOOR STYLE(S)


HARDWARE

Date

Apr-22-2025

Sheet

A3.2A

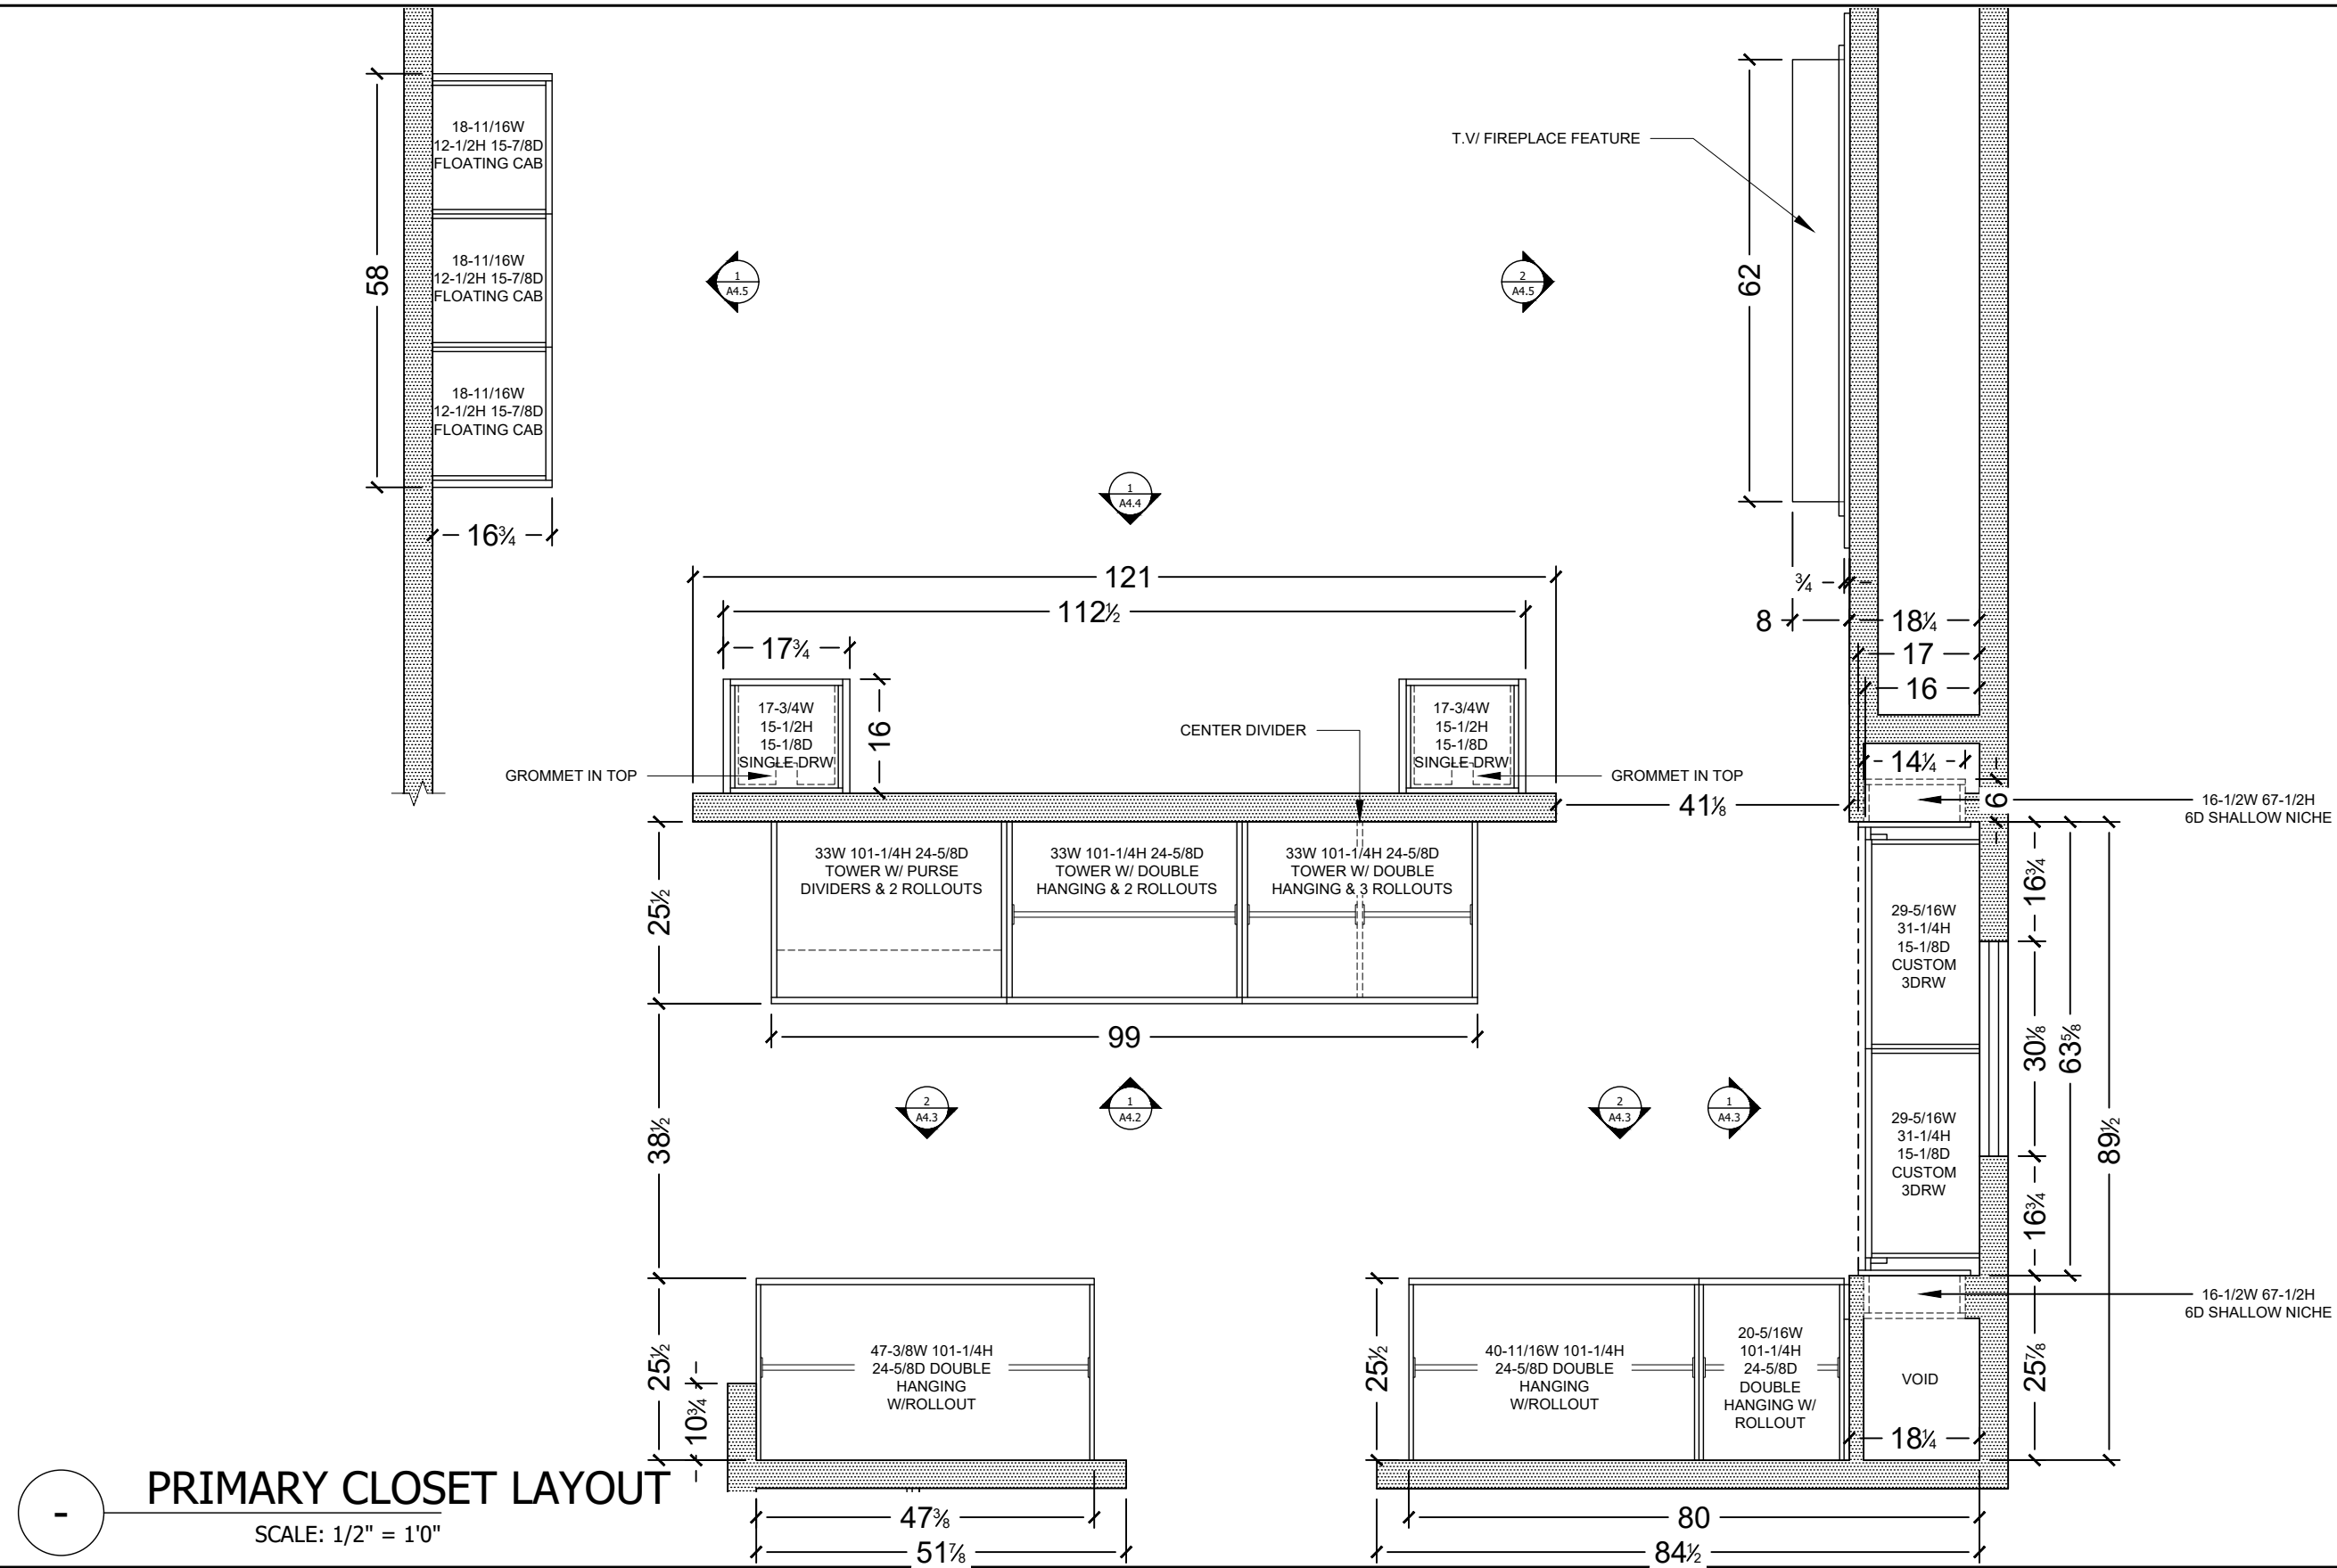

4921 Auto Rd SE  
Salmon Arm, BC  
V1E 1X1  
P: 250-832-2552  
F: 250-832-7887  
info@thewoodshop.co



Project Name &amp; Address

**TWS. WHITSTONE DEVELOPMENTS**  
LECLAIR - LOT 5 BYERSVIEW  
ARCHITECTURAL MILLWORK PLANS

REV-H

Customer / Contractor Initial  
Approved For Construction

X

Room / Room #

PRIMARY BEDROOM

Drawing Notes

FINISH(S)

DOOR STYLE(S)


HARDWARE

Date


Apr-22-2025

Sheet

A4.1

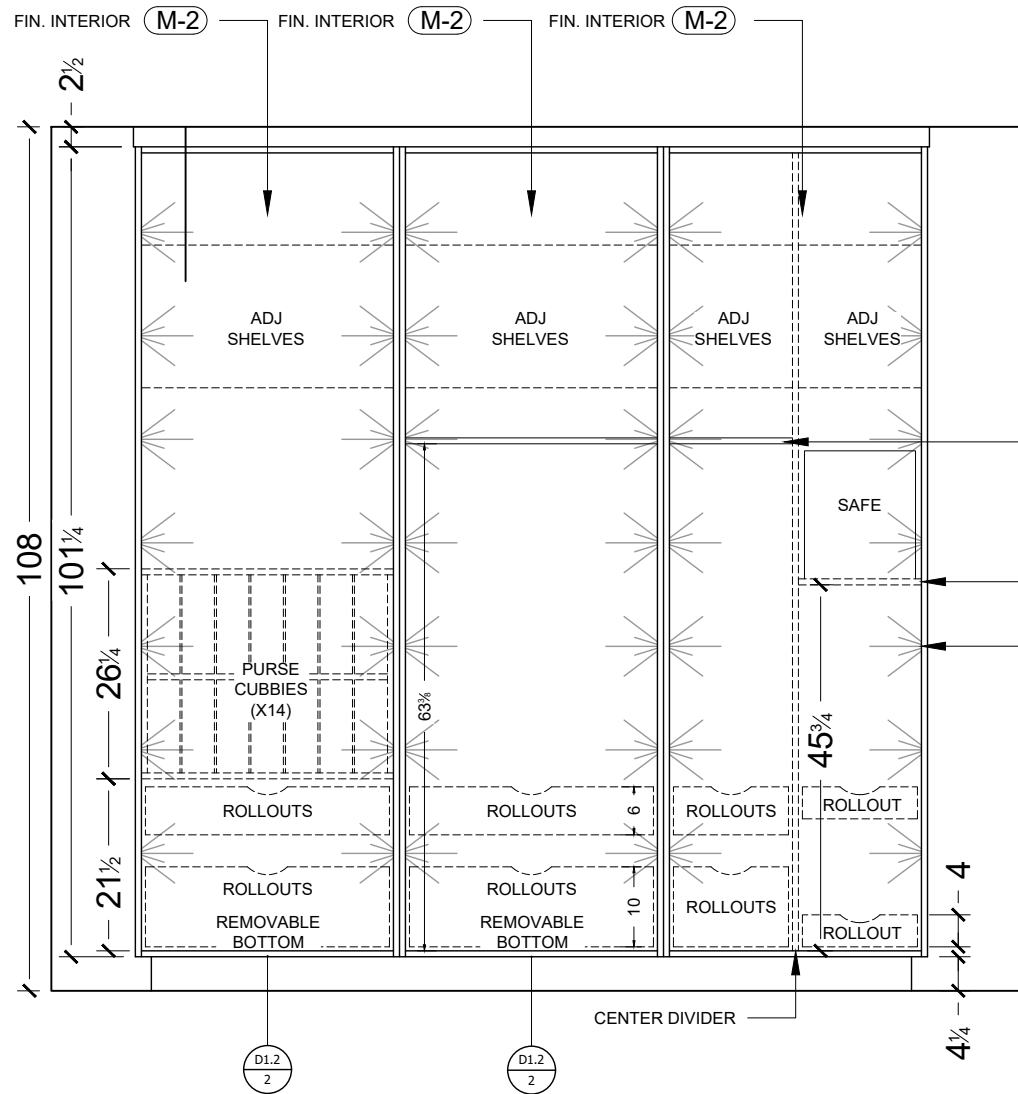

1 PRIMARY CLOSET W/O DOORS  
SCALE: 1/2" = 1'0"

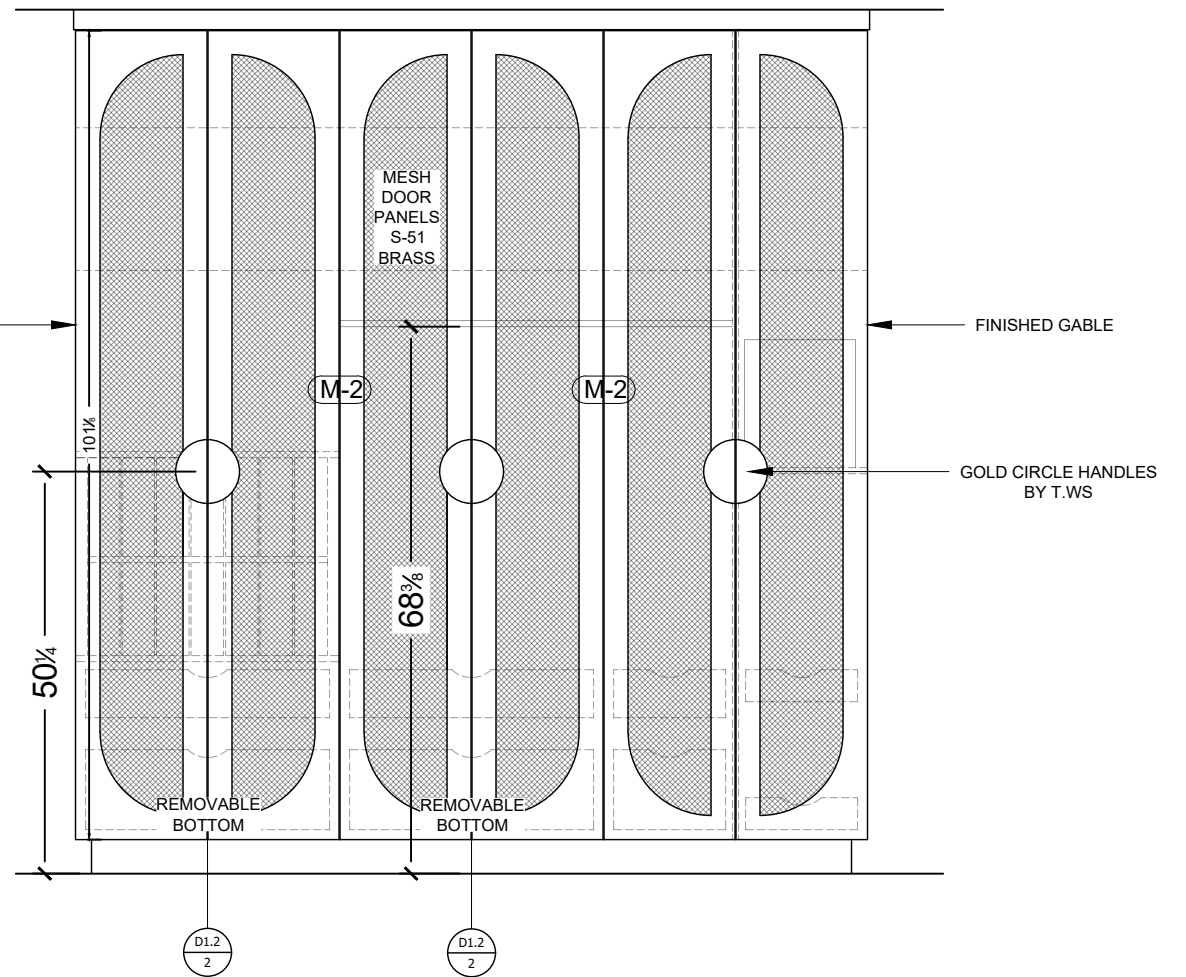

- PRIMARY CLOSET W/DOORS  
SCALE: 1/2" = 1'0"

4921 Auto Rd SE  
Salmon Arm, BC  
V1E 1X1  
P: 250-832-2552  
F: 250-832-7887  
info@thewoodshop.co



Project Name & Address

**TWS. WHITSTONE DEVELOPMENTS**  
LECLAIR - LOT 5 BYERSVIEW  
ARCHITECTURAL MILLWORK PLANS  
**REV-H**

Customer / Contractor Initial  
Approved For Construction

X

Room / Room #

**PRIMARY BEDROOM**

FINISH(S)

**(M-2)**

DOOR STYLE(S)

CUSTOM DOORS

HARDWARE


CUSTOM PULLS

Date

**Apr-22-2025**

Sheet

**A4.2**

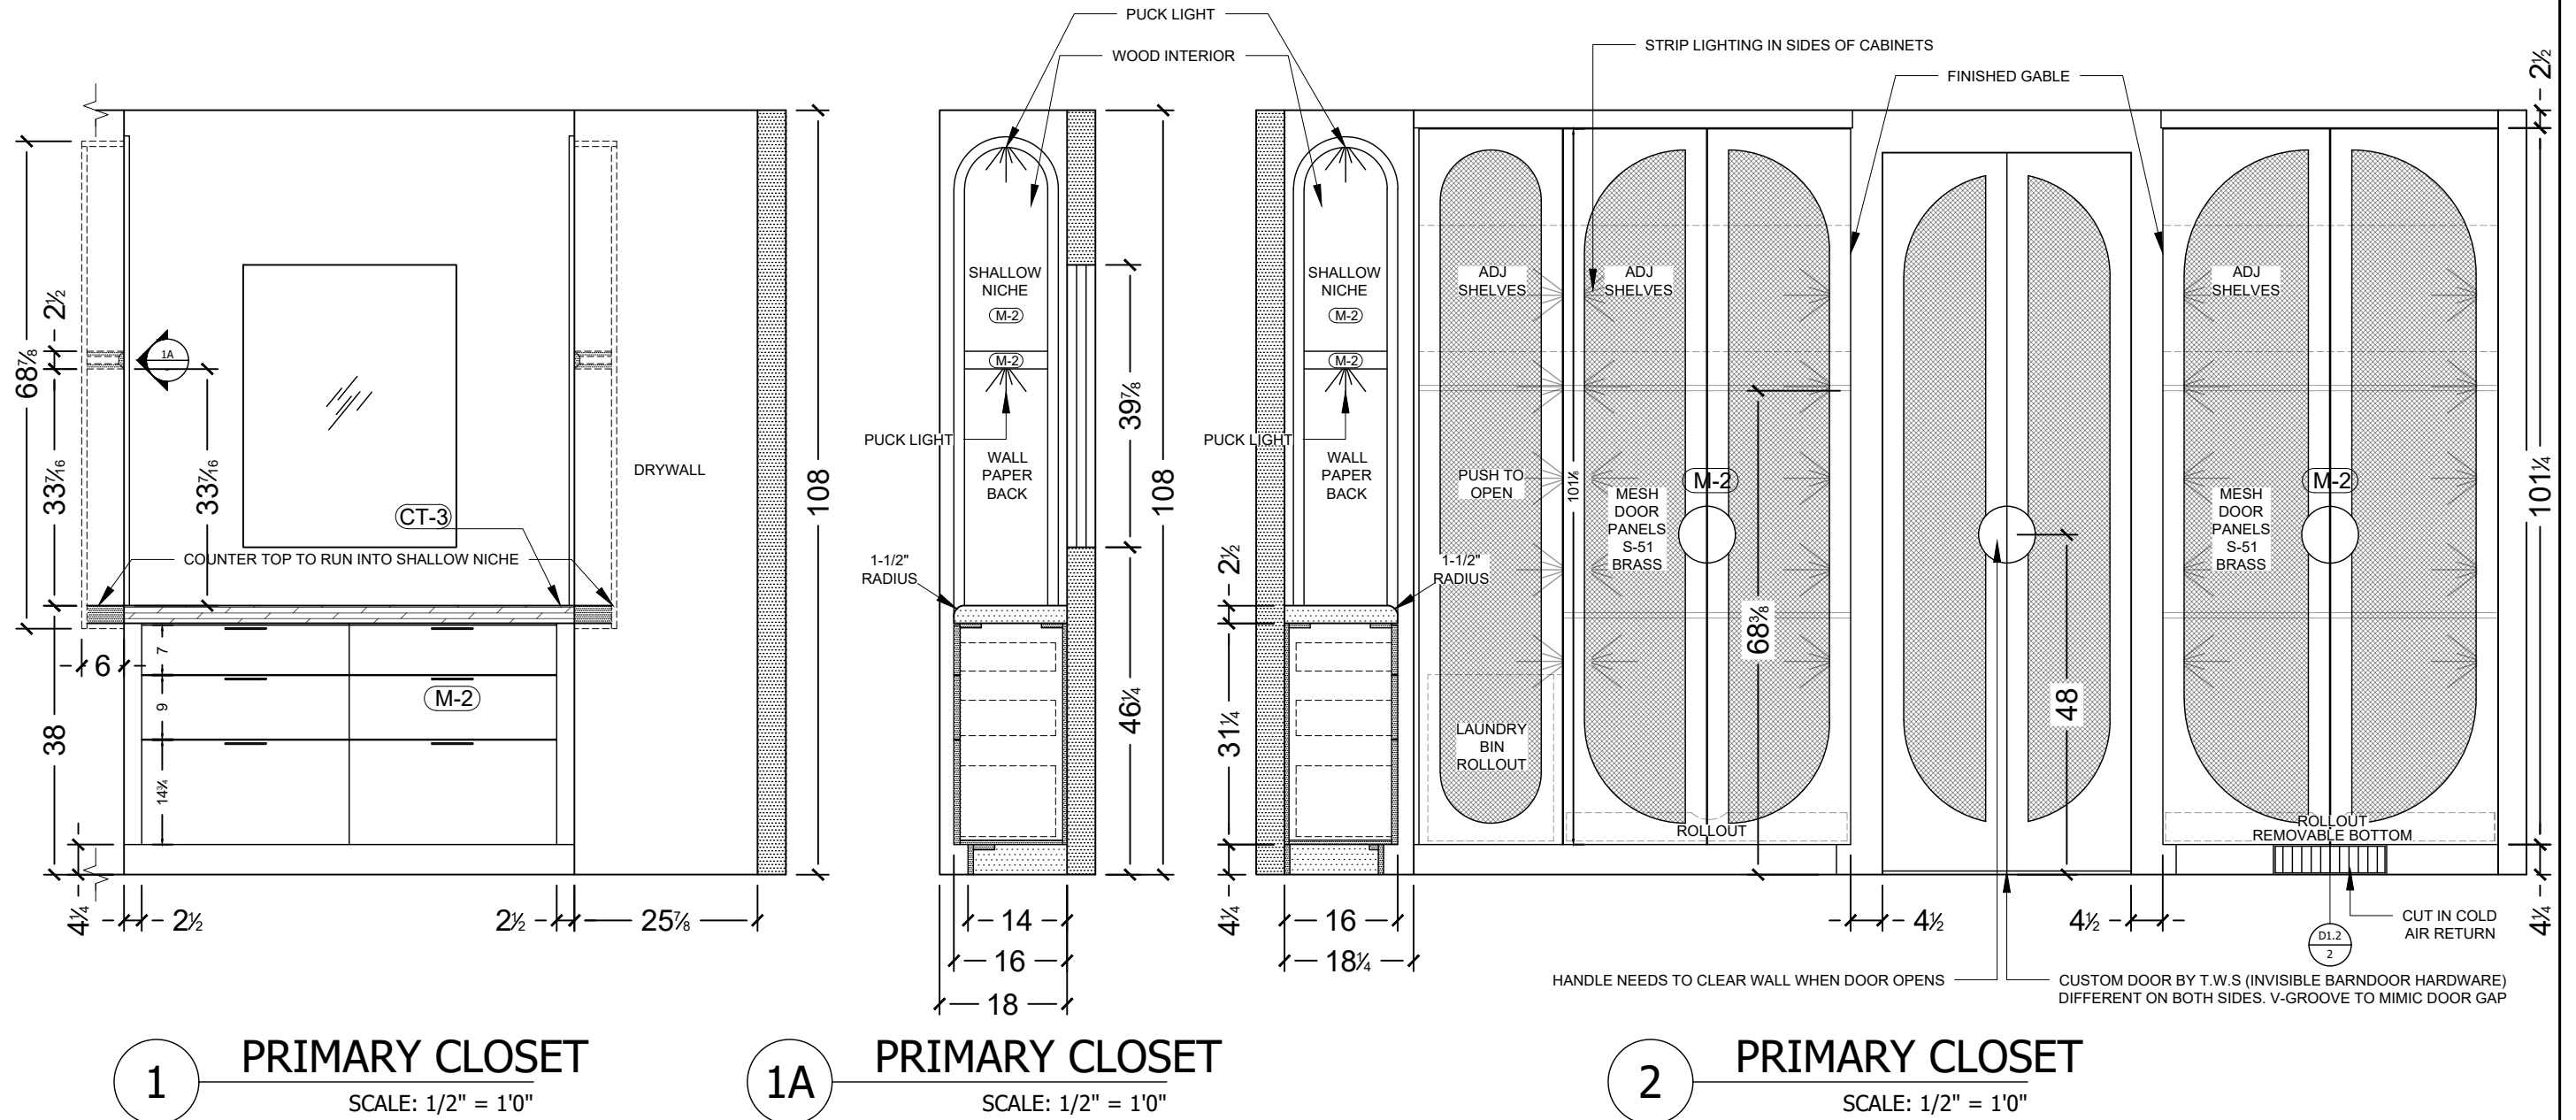

4921 Auto Rd SE  
Salmon Arm, BC  
V1E 1X1  
P: 250-832-2552  
F: 250-832-7887  
info@thewoodshop.co



Project Name & Address

**TWS. WHITSTONE DEVELOPMENTS**  
LECLAIR - LOT 5 BYERSVIEW  
ARCHITECTURAL MILLWORK PLANS  
**REV-H**

Customer / Contractor Initial  
Approved For Construction

X

Room / Room #

**PRIMARY BEDROOM**

FINISH(S)

**(M-2)**

DOOR STYLE(S)

**(D-1)**  
-CUSTOM DOORS

HARDWARE



-CUSTOM PULLS

Date


**Apr-22-2025**

Sheet

**A4.3**

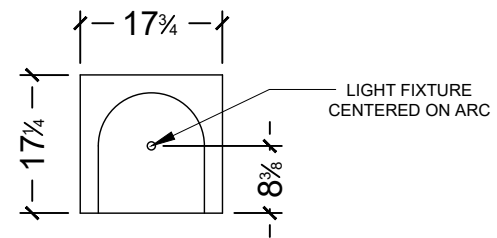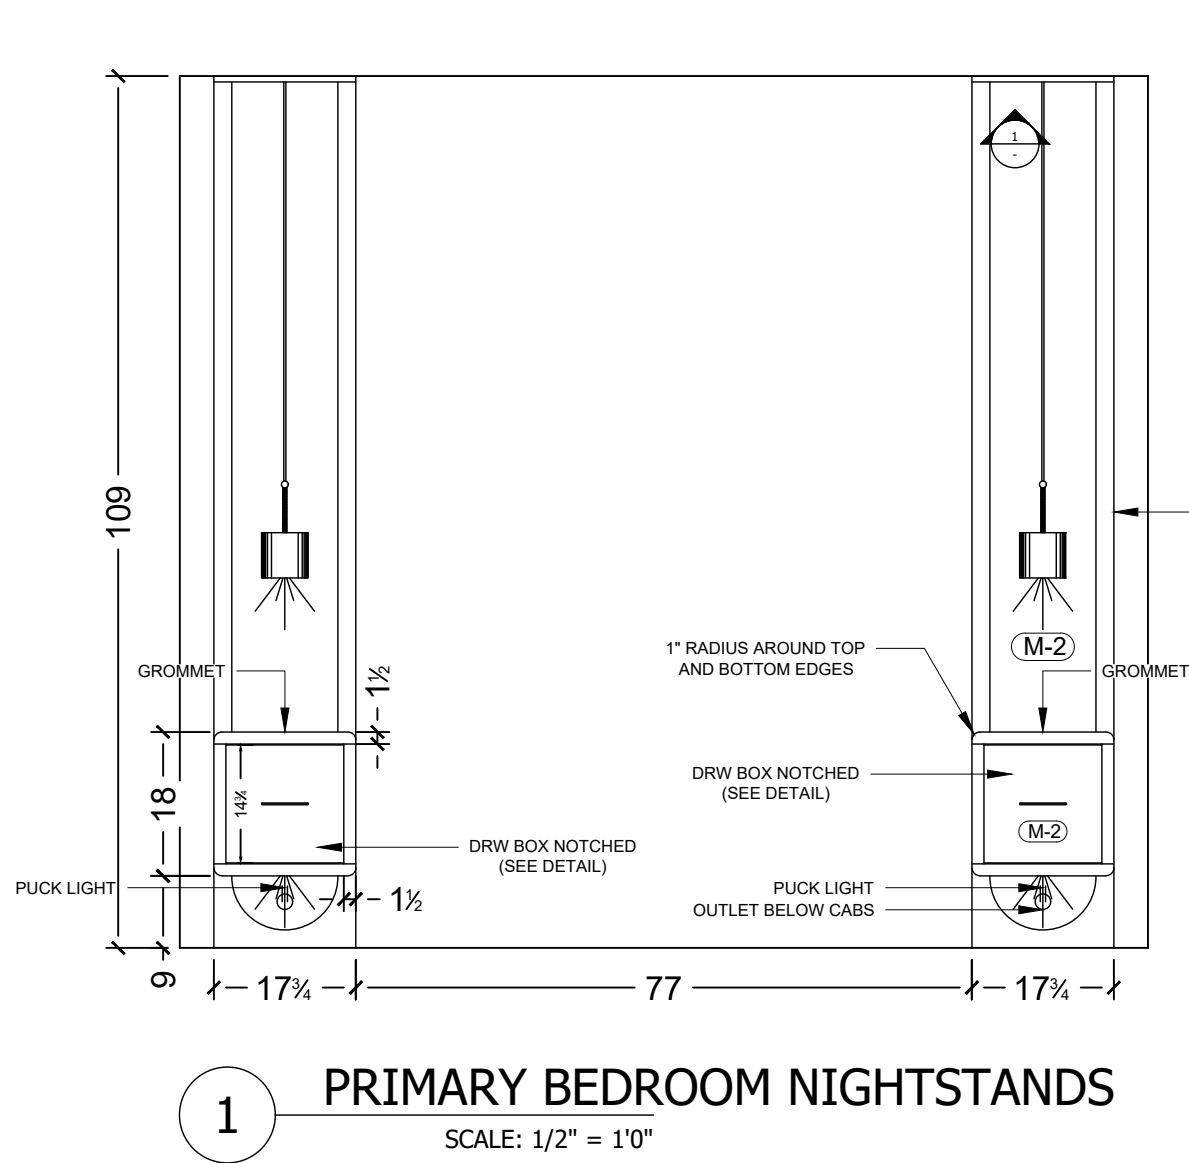

**1 CEILING PANEL**  
SCALE: 1/2" = 1'0"

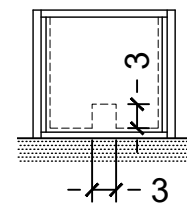

**- NIGHTSTAND DRW NOTCHED**  
SCALE: 1/2" = 1'0"

**TWS. WHITSTONE DEVELOPMENTS**  
LECLAIR - LOT 5 BYERSVIEW  
ARCHITECTURAL MILLWORK PLANS  
**REV-H**

Customer / Contractor Initial  
Approved For Construction  
X \_\_\_\_\_

Room / Room #  
**PRIMARY BEDROOM**

Drawing Notes

FINISH(S)  
**(M-2)**


DOOR STYLE(S)  
**(D-1)**

HARDWARE


Date  
**Apr-22-2025**

Sheet

**A4.4**

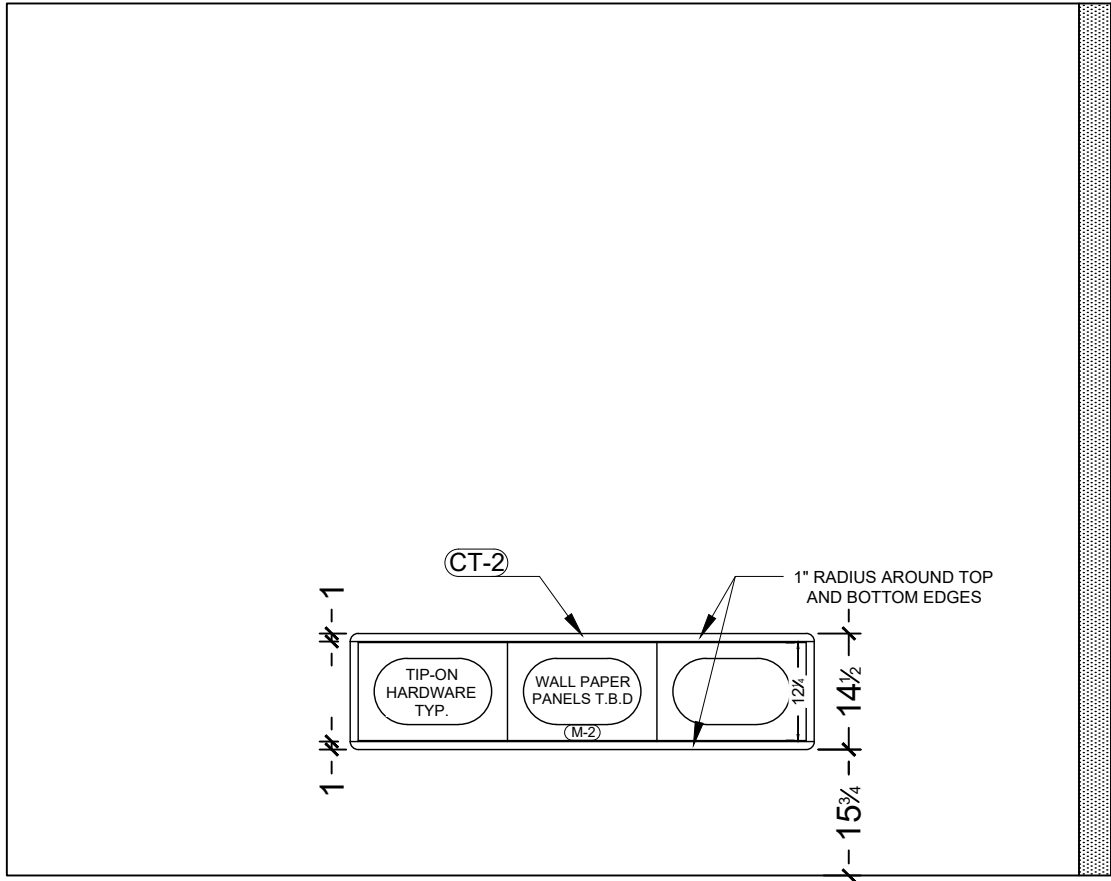

1 FLOATING CABINET  
SCALE: 1/2" = 1'0"

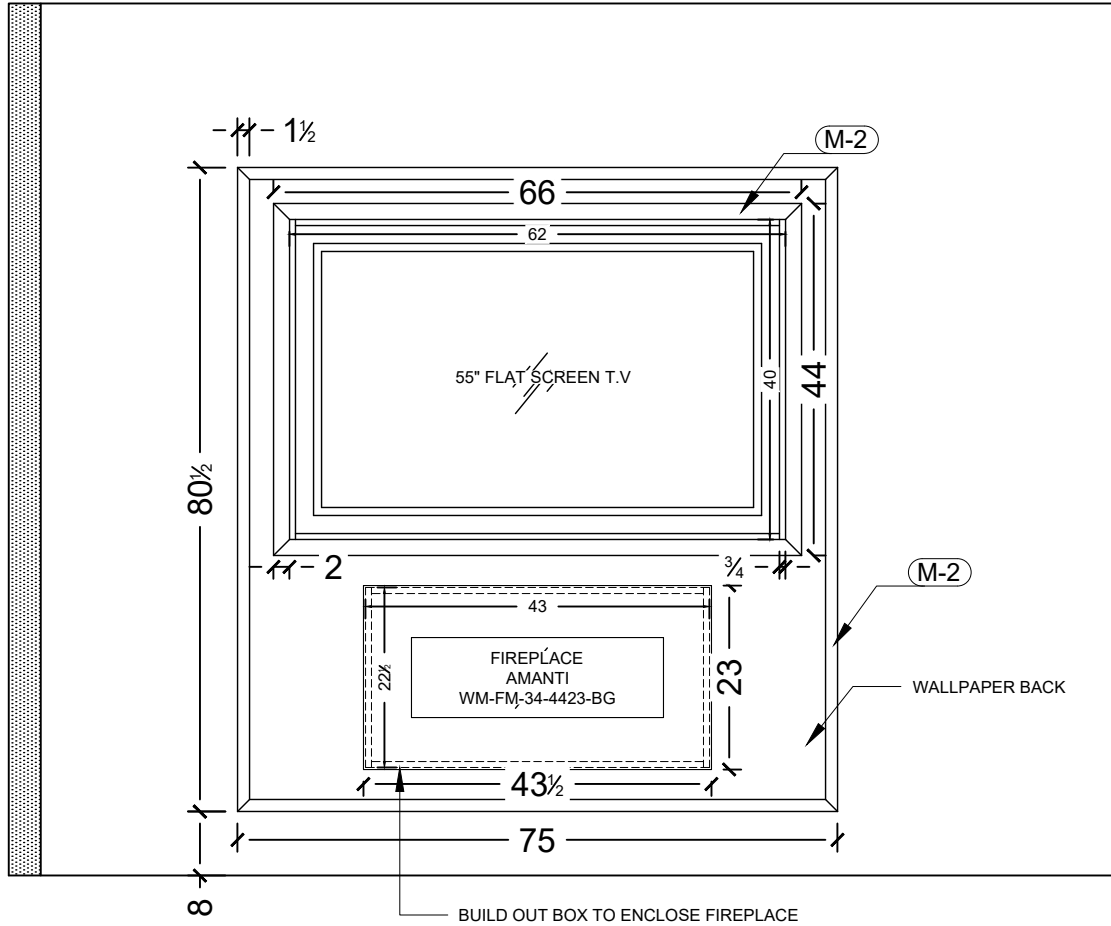

2 T.V./FIREPLACE FEATURE  
SCALE: 1/2" = 1'0"

4921 Auto Rd SE  
Salmon Arm, BC  
V1E 1X1  
P: 250-832-2552  
F: 250-832-7887  
info@thewoodshop.co



Project Name & Address  
**TWS. WHITSTONE DEVELOPMENTS**  
LECLAIR - LOT 5 BYERSVIEW  
ARCHITECTURAL MILLWORK PLANS  
**REV-H**

Customer / Contractor Initial  
Approved For Construction  
X \_\_\_\_\_


Room / Room #  
**PRIMARY BEDROOM**  
Drawing Notes

FINISH(S)  
**(M-2)**


DOOR STYLE(S)  
**(D-1)**  
- CUSTOM DOORS

HARDWARE  
Date  
**Apr-22-2025**

Sheet  
**A4.5**

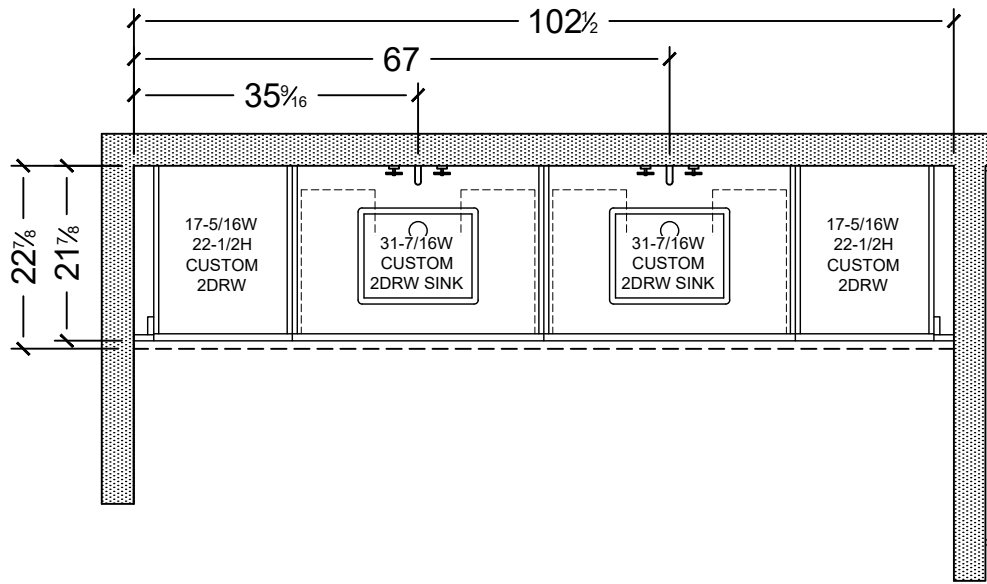

ENSUITE  
SCALE: 1/2" = 1'0"

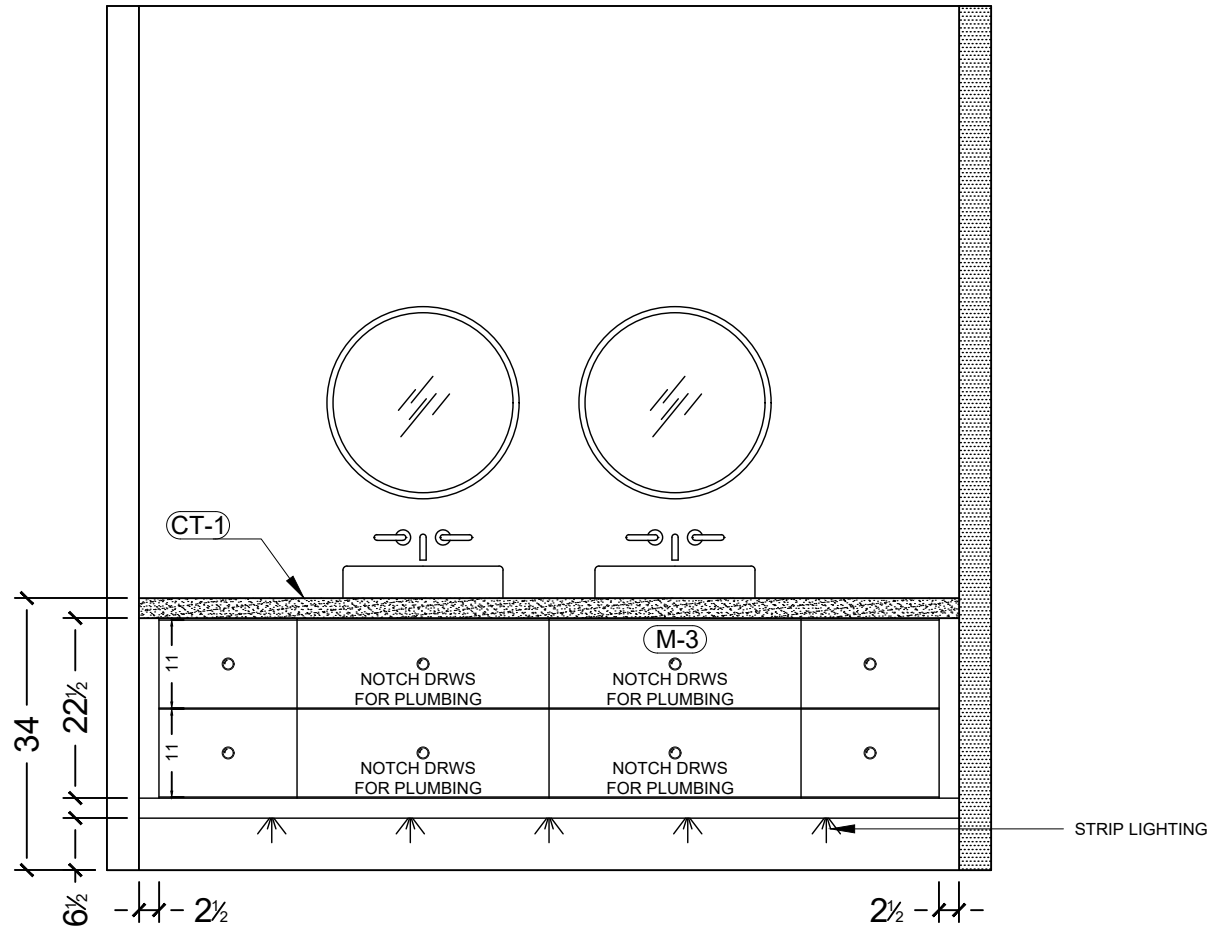

4921 Auto Rd SE  
Salmon Arm, BC  
V1E 1X1  
P: 250-832-2552  
F: 250-832-7887  
info@thewoodshop.co



Project Name & Address

**TWS. WHITSTONE DEVELOPMENTS**  
LECLAIR - LOT 5 BYERSVIEW  
ARCHITECTURAL MILLWORK PLANS

REV-H

Customer / Contractor Initial  
Approved For Construction

X

Room / Room #

PRIMARY ENSUITE

FINISH(S)

M-3

DOOR STYLE(S)

D-1


HARDWARE

Date

Apr-22-2025

Sheet

A5.1

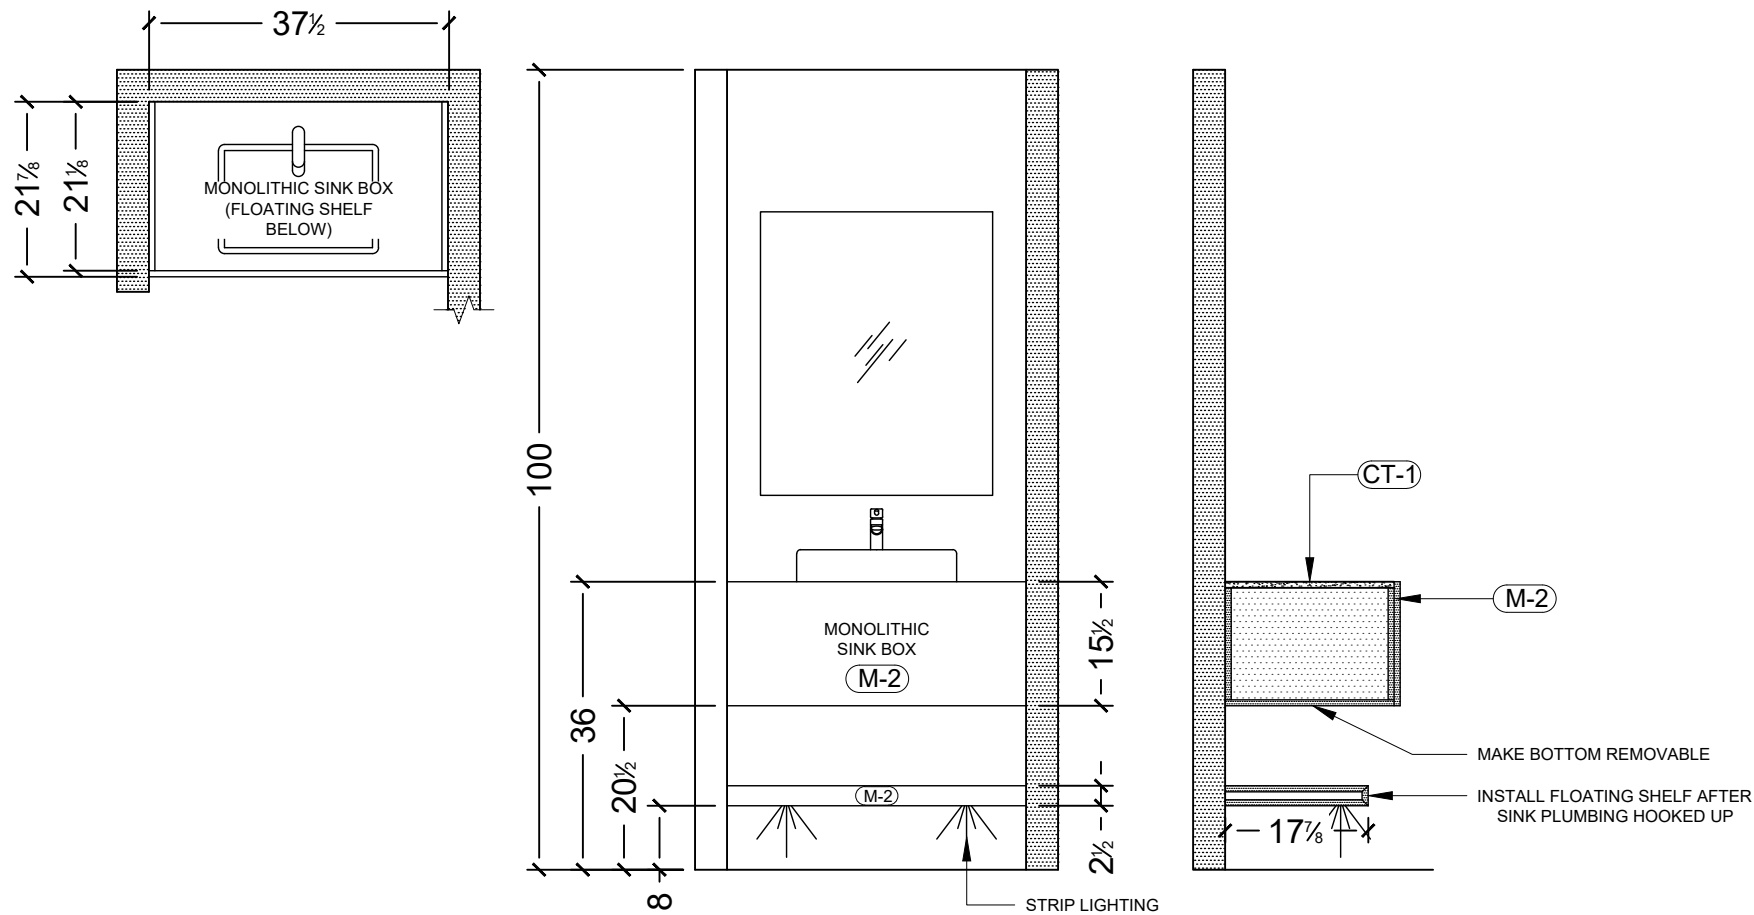


**MAIN POWDER**  
SCALE: 1/2" = 1'0"

|   |   |   |                                                                     |                                     |                    |               |          |                            |                      |
|---|---|---|---------------------------------------------------------------------|-------------------------------------|--------------------|---------------|----------|----------------------------|----------------------|
| 4921 Auto Rd SE<br>Salmon Arm, BC<br>V1E 1X1<br>P: 250-832-2552<br>F: 250-832-7887<br>info@thewoodshop.co | <br>theWOODSHOP<br>Millwork & Joinery | Project Name & Address<br><b>TWS. WHITSTONE DEVELOPMENTS</b><br>LECLAIR - LOT 5 BYERSVIEW<br>ARCHITECTURAL MILLWORK PLANS | Customer / Contractor Initial<br>Approved For Construction<br><br>X | Room / Room #<br><b>MAIN POWDER</b> | FINISH(S)<br>(M-2) | DOOR STYLE(S) | HARDWARE | Date<br><b>Apr-22-2025</b> | Sheet<br><b>A6.1</b> |
|   |   |   |                                                                     | Drawing Notes                       |                    |               |          |                            |                      |

Property of The Wood Shop Millwork & Joinery est. 2015

DWG BY: S. ARDUINI

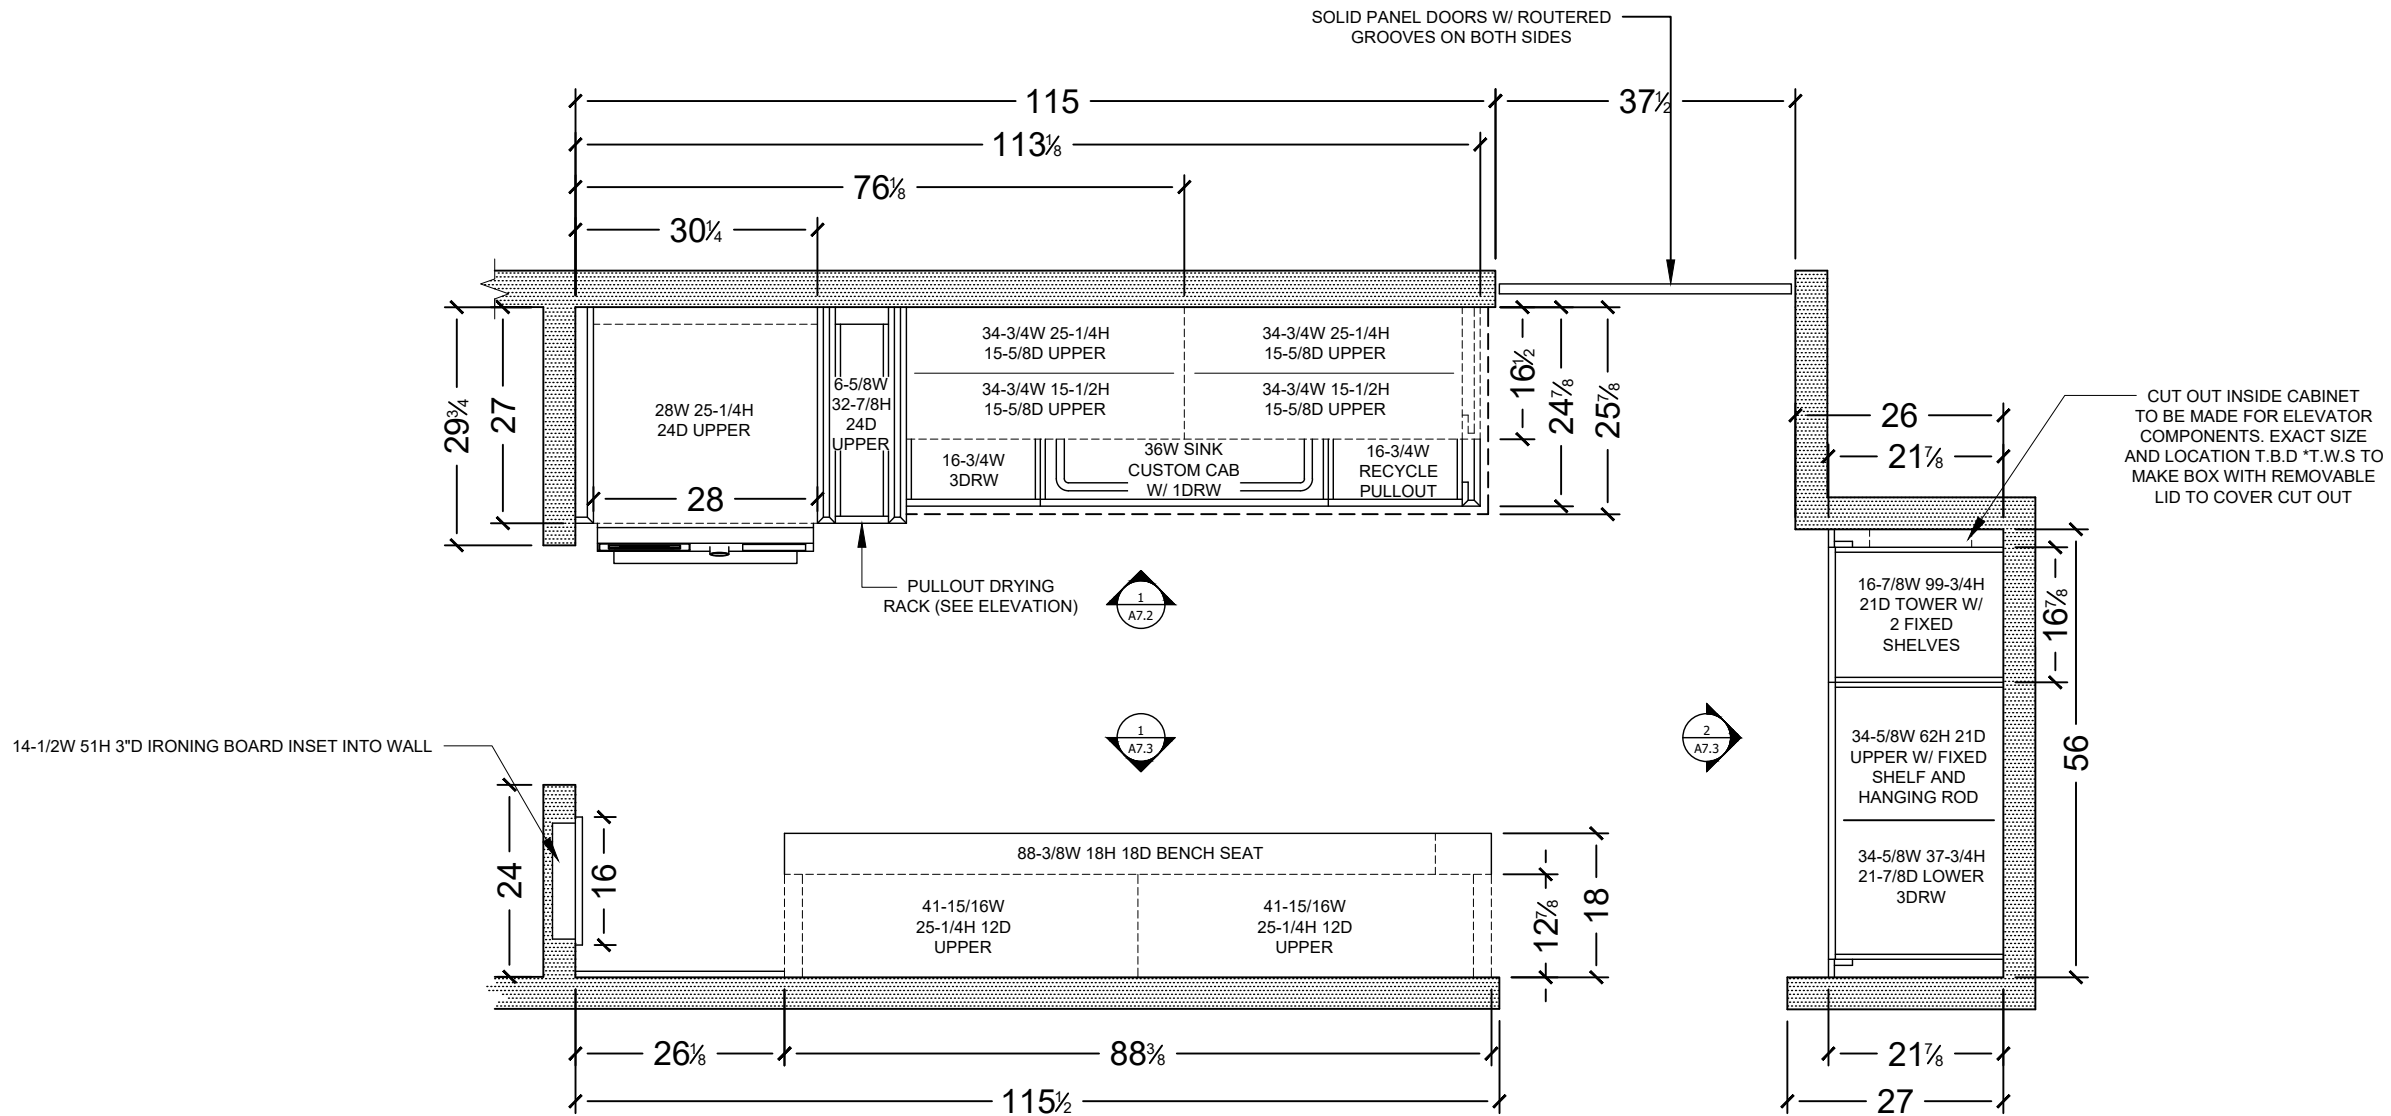

**LAUNDRY LAYOUT**  
SCALE: 1/2" = 1'0"

4921 Auto Rd SE  
Salmon Arm, BC  
V1E 1X1  
P: 250-832-2552  
F: 250-832-7887  
info@thewoodshop.co



Project Name & Address

**TWS. WHITSTONE DEVELOPMENTS**  
LECLAIR - LOT 5 BYERSVIEW  
ARCHITECTURAL MILLWORK PLANS  
**REV-H**

Customer / Contractor Initial  
Approved For Construction

X

Room / Room #

**LAUNDRY**

FINISH(S)

DOOR STYLE(S)

HARDWARE

Sheet


Drawing Notes

Date


Apr-22-2025

**A7.1**



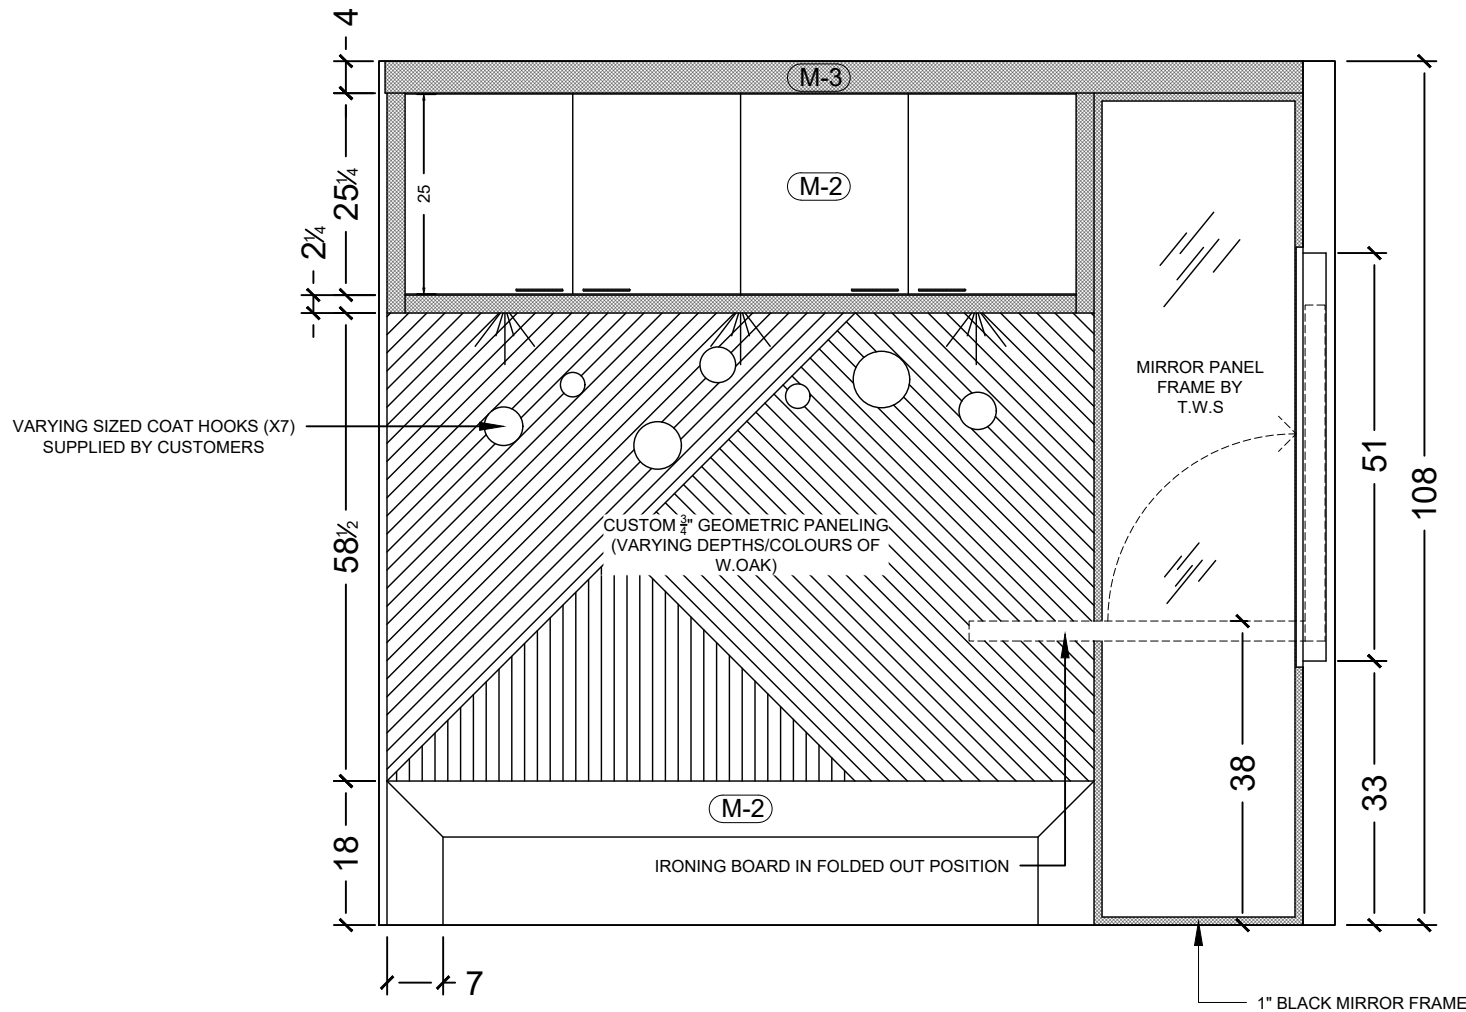

1 LAUNDRY ELEVATION  
SCALE: 1/2" = 1'0"

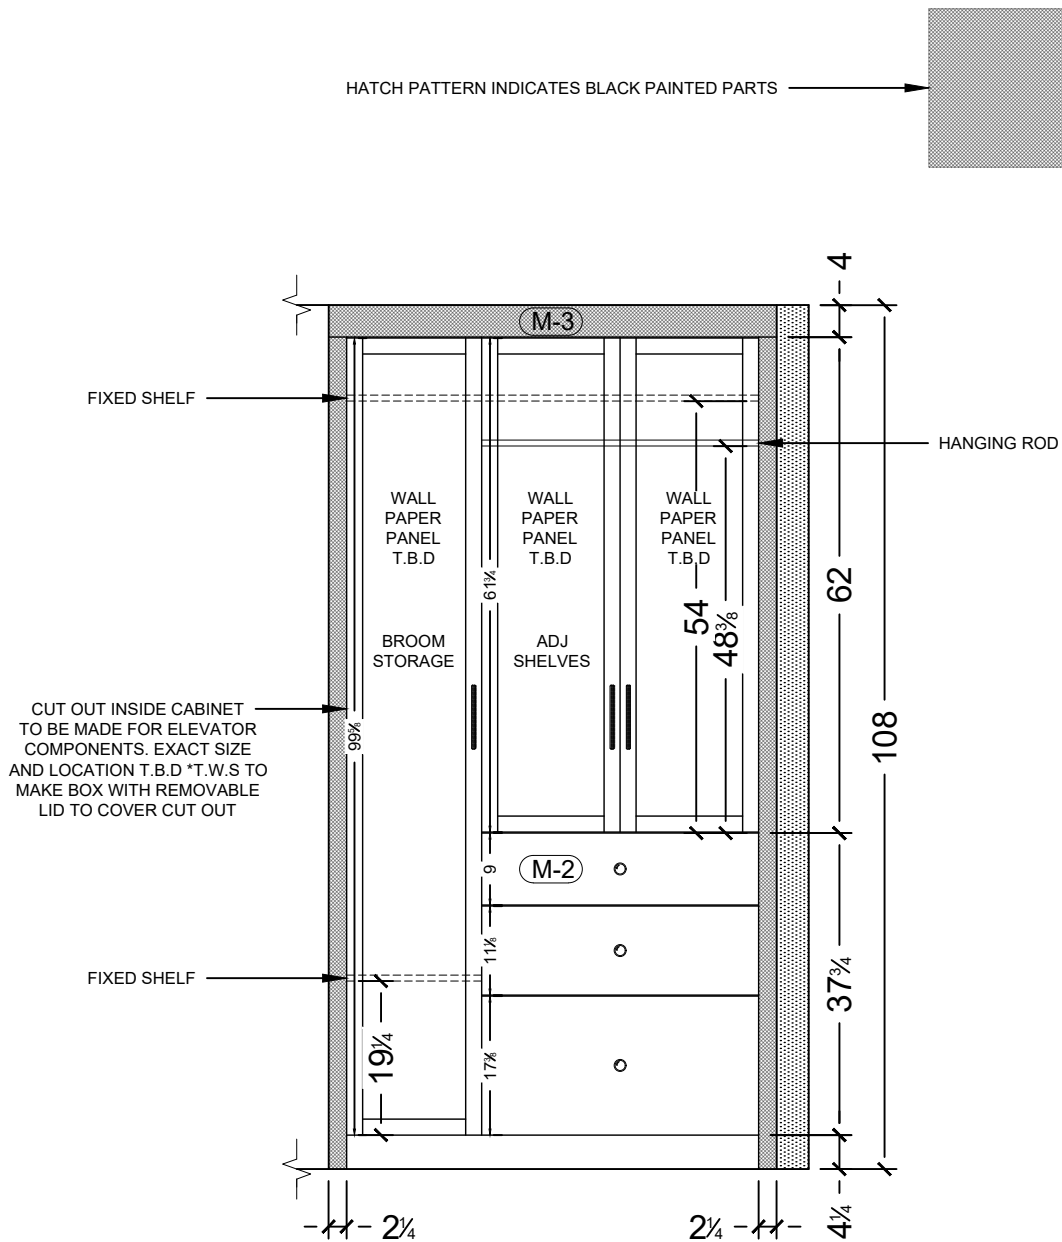

2 LAUNDRY ELEVATION  
SCALE: 1/2" = 1'0"

4921 Auto Rd SE  
Salmon Arm, BC  
V1E 1X1  
P: 250-832-2552  
F: 250-832-7887  
info@thewoodshop.co



Project Name & Address

**TWS. WHITSTONE DEVELOPMENTS**  
LECLAIR - LOT 5 BYERSVIEW  
ARCHITECTURAL MILLWORK PLANS

REV-H

Customer / Contractor Initial  
Approved For Construction

X

Room / Room #

LAUNDRY

Drawing Notes

FINISH(S)

(M-2) (M-3)

DOOR STYLE(S)

(D-1) (D-3)


HARDWARE

Date


Apr-22-2025

Sheet


A7.3

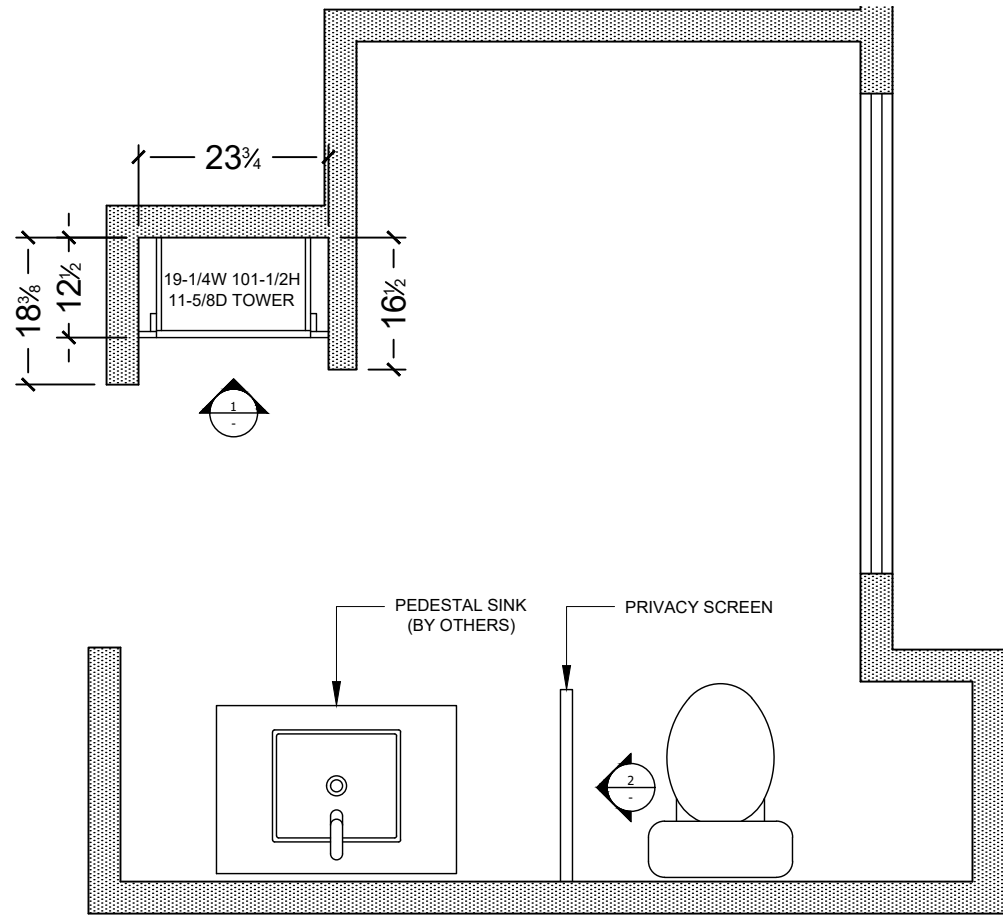

**MAIN BATH TOWER**  
SCALE: 1/2" = 1'0"

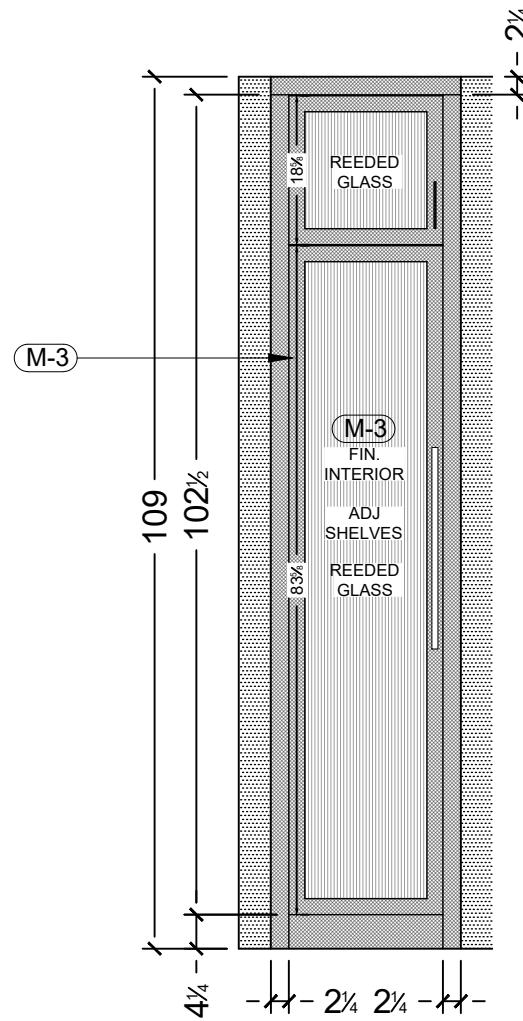

**1 PRIVACY SCREEN**  
SCALE: 1/2" = 1'0"

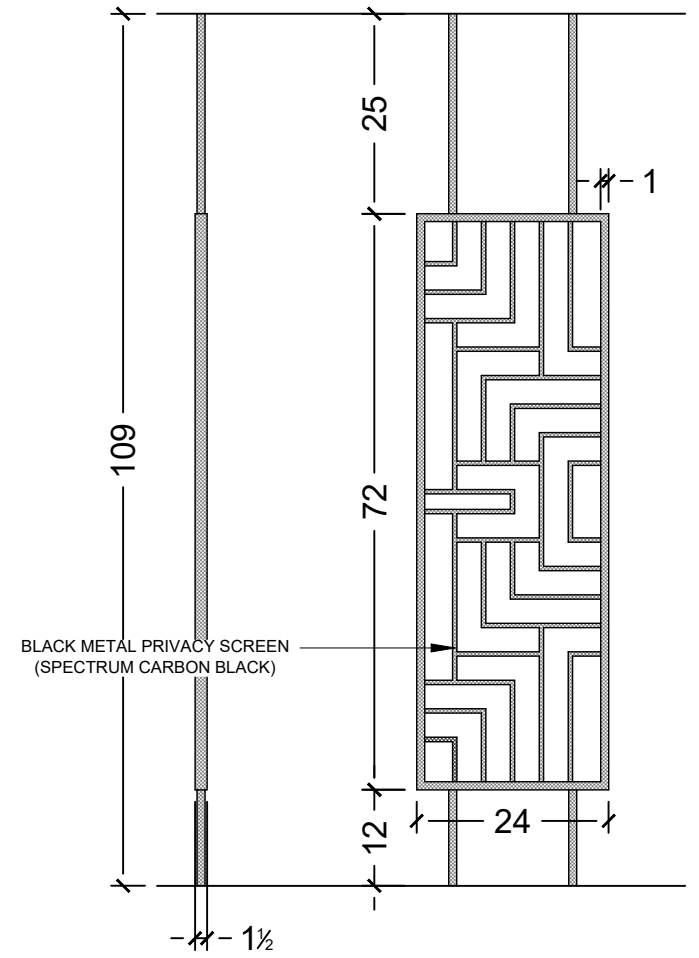

**2 PRIVACY SCREEN**  
SCALE: 1/2" = 1'0"

4921 Auto Rd SE  
Salmon Arm, BC  
V1E 1X1  
P: 250-832-2552  
F: 250-832-7887  
info@thewoodshop.co



Project Name & Address

**TWS. WHITSTONE DEVELOPMENTS**  
LECLAIR - LOT 5 BYERSVIEW  
ARCHITECTURAL MILLWORK PLANS

REV-H

Customer / Contractor Initial  
Approved For Construction

X

Room / Room #

**MAIN BATH**

FINISH(S)

M-3

DOOR STYLE(S)

D-5

HARDWARE

Date


Apr-22-2025

Sheet

**A8.1**

Property of The Wood Shop Millwork & Joinery est. 2015

DWG BY: S. ARDUINI

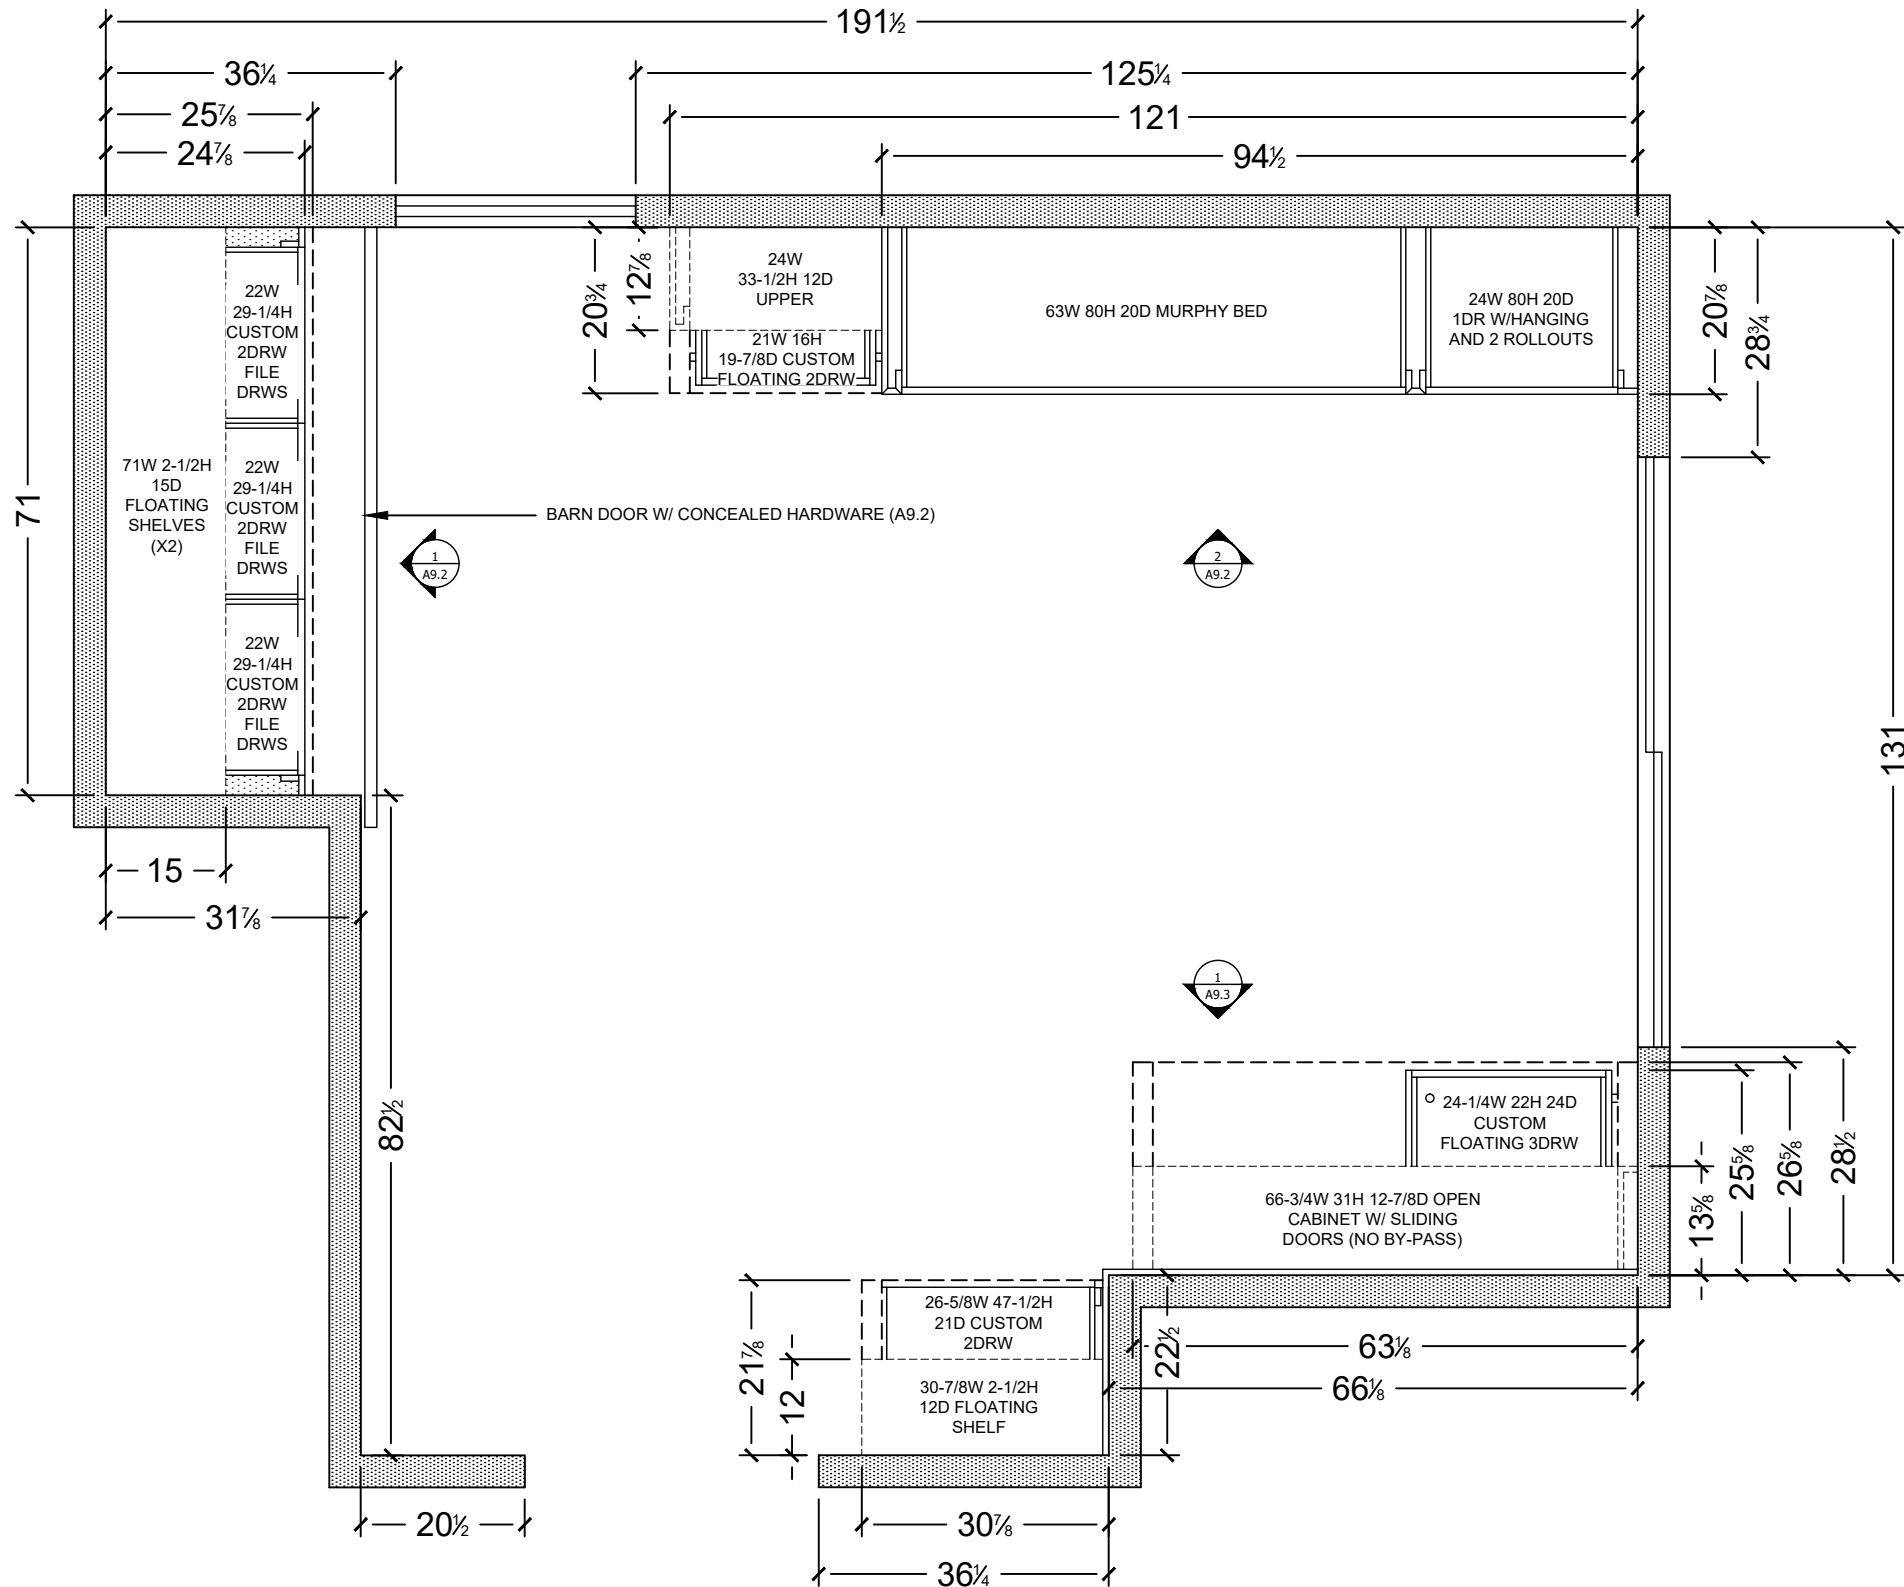

**OFFICE LAYOUT**  
SCALE: 1/2" = 1'0"

4921 Auto Rd SE  
Salmon Arm, BC  
V1E 1X1  
P: 250-832-2552  
F: 250-832-7887  
info@thewoodshop.co



Project Name & Address

**TWS. WHITSTONE DEVELOPMENTS**  
LECLAIR - LOT 5 BYERSVIEW  
ARCHITECTURAL MILLWORK PLANS  
**REV-H**

Customer / Contractor Initial  
Approved For Construction

X

Room / Room #  
**OFFICE**

Drawing Notes

FINISH(S)

DOOR STYLE(S)

HARDWARE


Date

Apr-22-2025

Sheet

**A9.1**



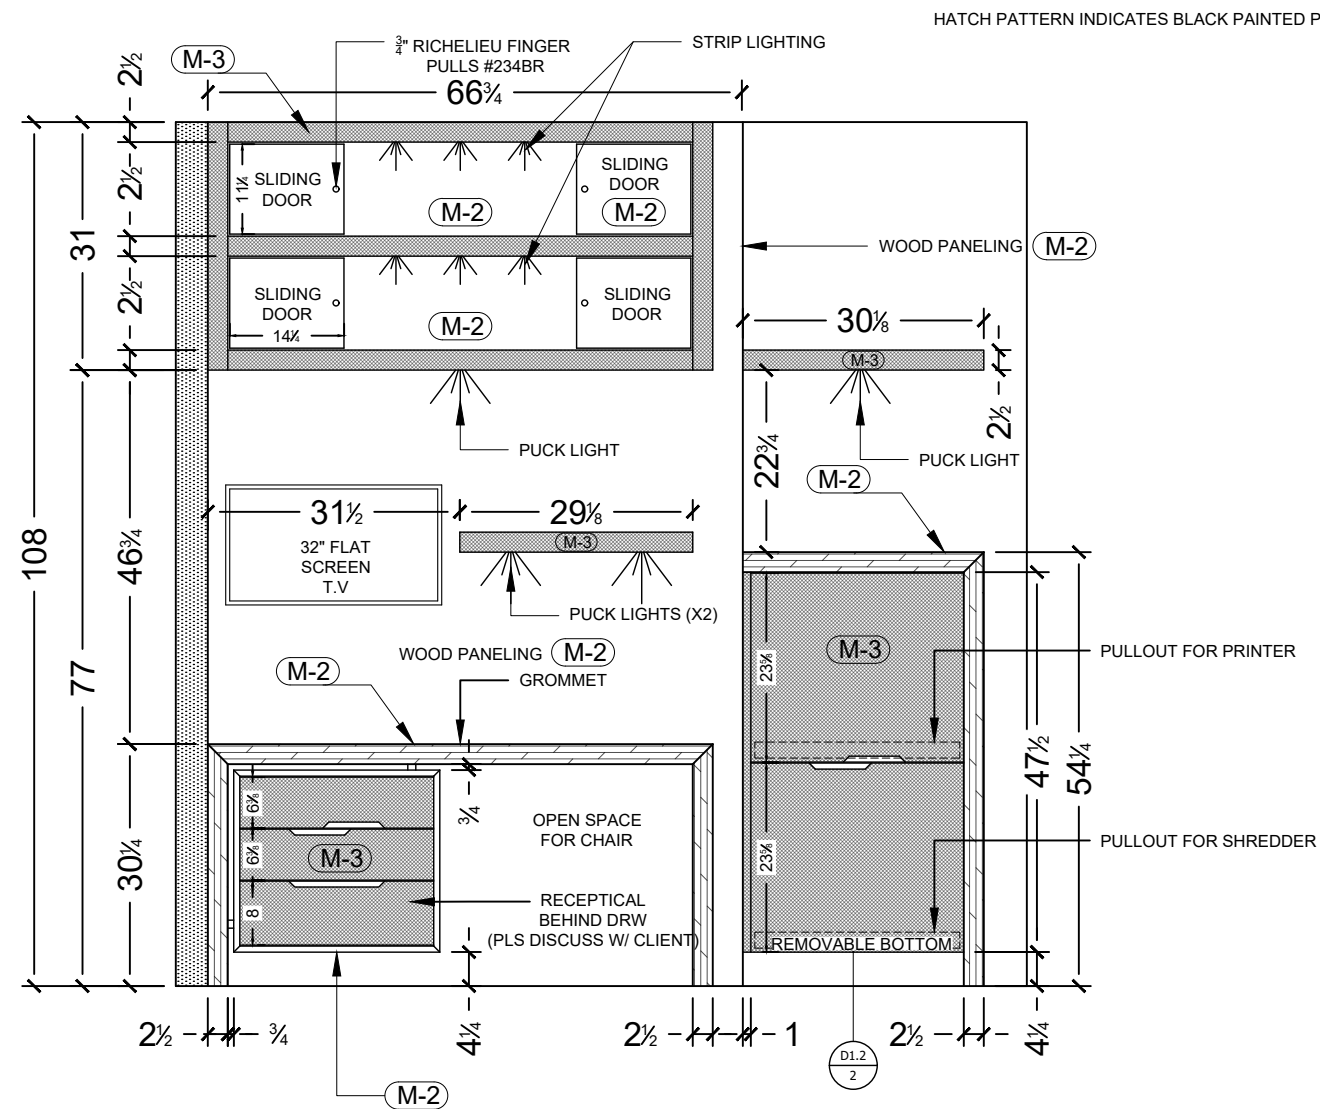

**1 OFFICE ELEVATION**  
SCALE: 1/2" = 1'0"

4921 Auto Rd SE  
Salmon Arm, BC  
V1E 1X1  
P: 250-832-2552  
F: 250-832-7887  
info@thewoodshop.co



Project Name & Address

**TWS. WHITSTONE DEVELOPMENTS**  
LECLAIR - LOT 5 BYERSVIEW  
ARCHITECTURAL MILLWORK PLANS  
**REV-H**

Customer / Contractor Initial  
Approved For Construction

X

Room / Room #  
**OFFICE**

Drawing Notes

FINISH(S)

(M-2) (M-3)

DOOR STYLE(S)

(D-1)

HARDWARE

Date


Apr-22-2025

Sheet

**A9.3**

Property of The Wood Shop Millwork & Joinery est. 2015

DWG BY: S. ARDUINI

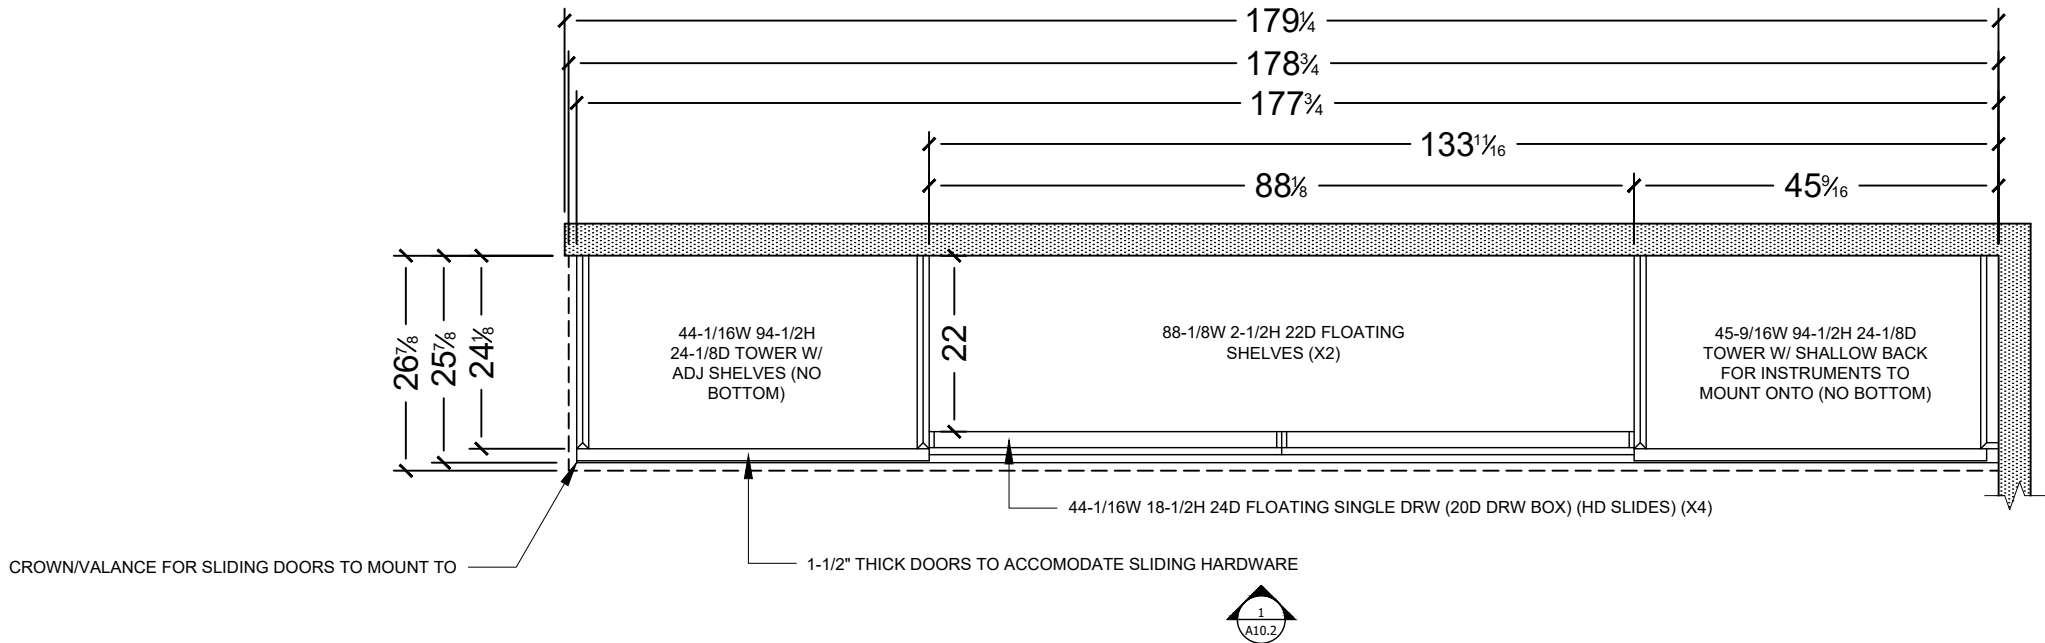


# GAMES ROOM LAYOUT

SCALE: 1/2" = 1'0"

|   |   |   |                                                                 |                                    |           |               |                     |       |
|---|---|---|-----------------------------------------------------------------|------------------------------------|-----------|---------------|---------------------|-------|
| 4921 Auto Rd SE<br>Salmon Arm, BC<br>V1E 1X1<br>P: 250-832-2552<br>F: 250-832-7887<br>info@thewoodshop.co | <br>theWOODSHOP<br>Millwork & Joinery | Project Name & Address<br><b>TWS. WHITSTONE DEVELOPMENTS</b><br>LECLAIR - LOT 5 BYERSVIEW<br>ARCHITECTURAL MILLWORK PLANS | Customer / Contractor Initial<br>Approved For Construction<br>X | Room / Room #<br><b>GAMES ROOM</b> | FINISH(S) | DOOR STYLE(S) | HARDWARE            | Sheet |
|   |   |   |                                                                 | Drawing Notes                      |           |               | Date<br>Apr-22-2025 | A10.1 |

Property of The Wood Shop Millwork & Joinery est. 2015

DWG BY: S. ARDUINI

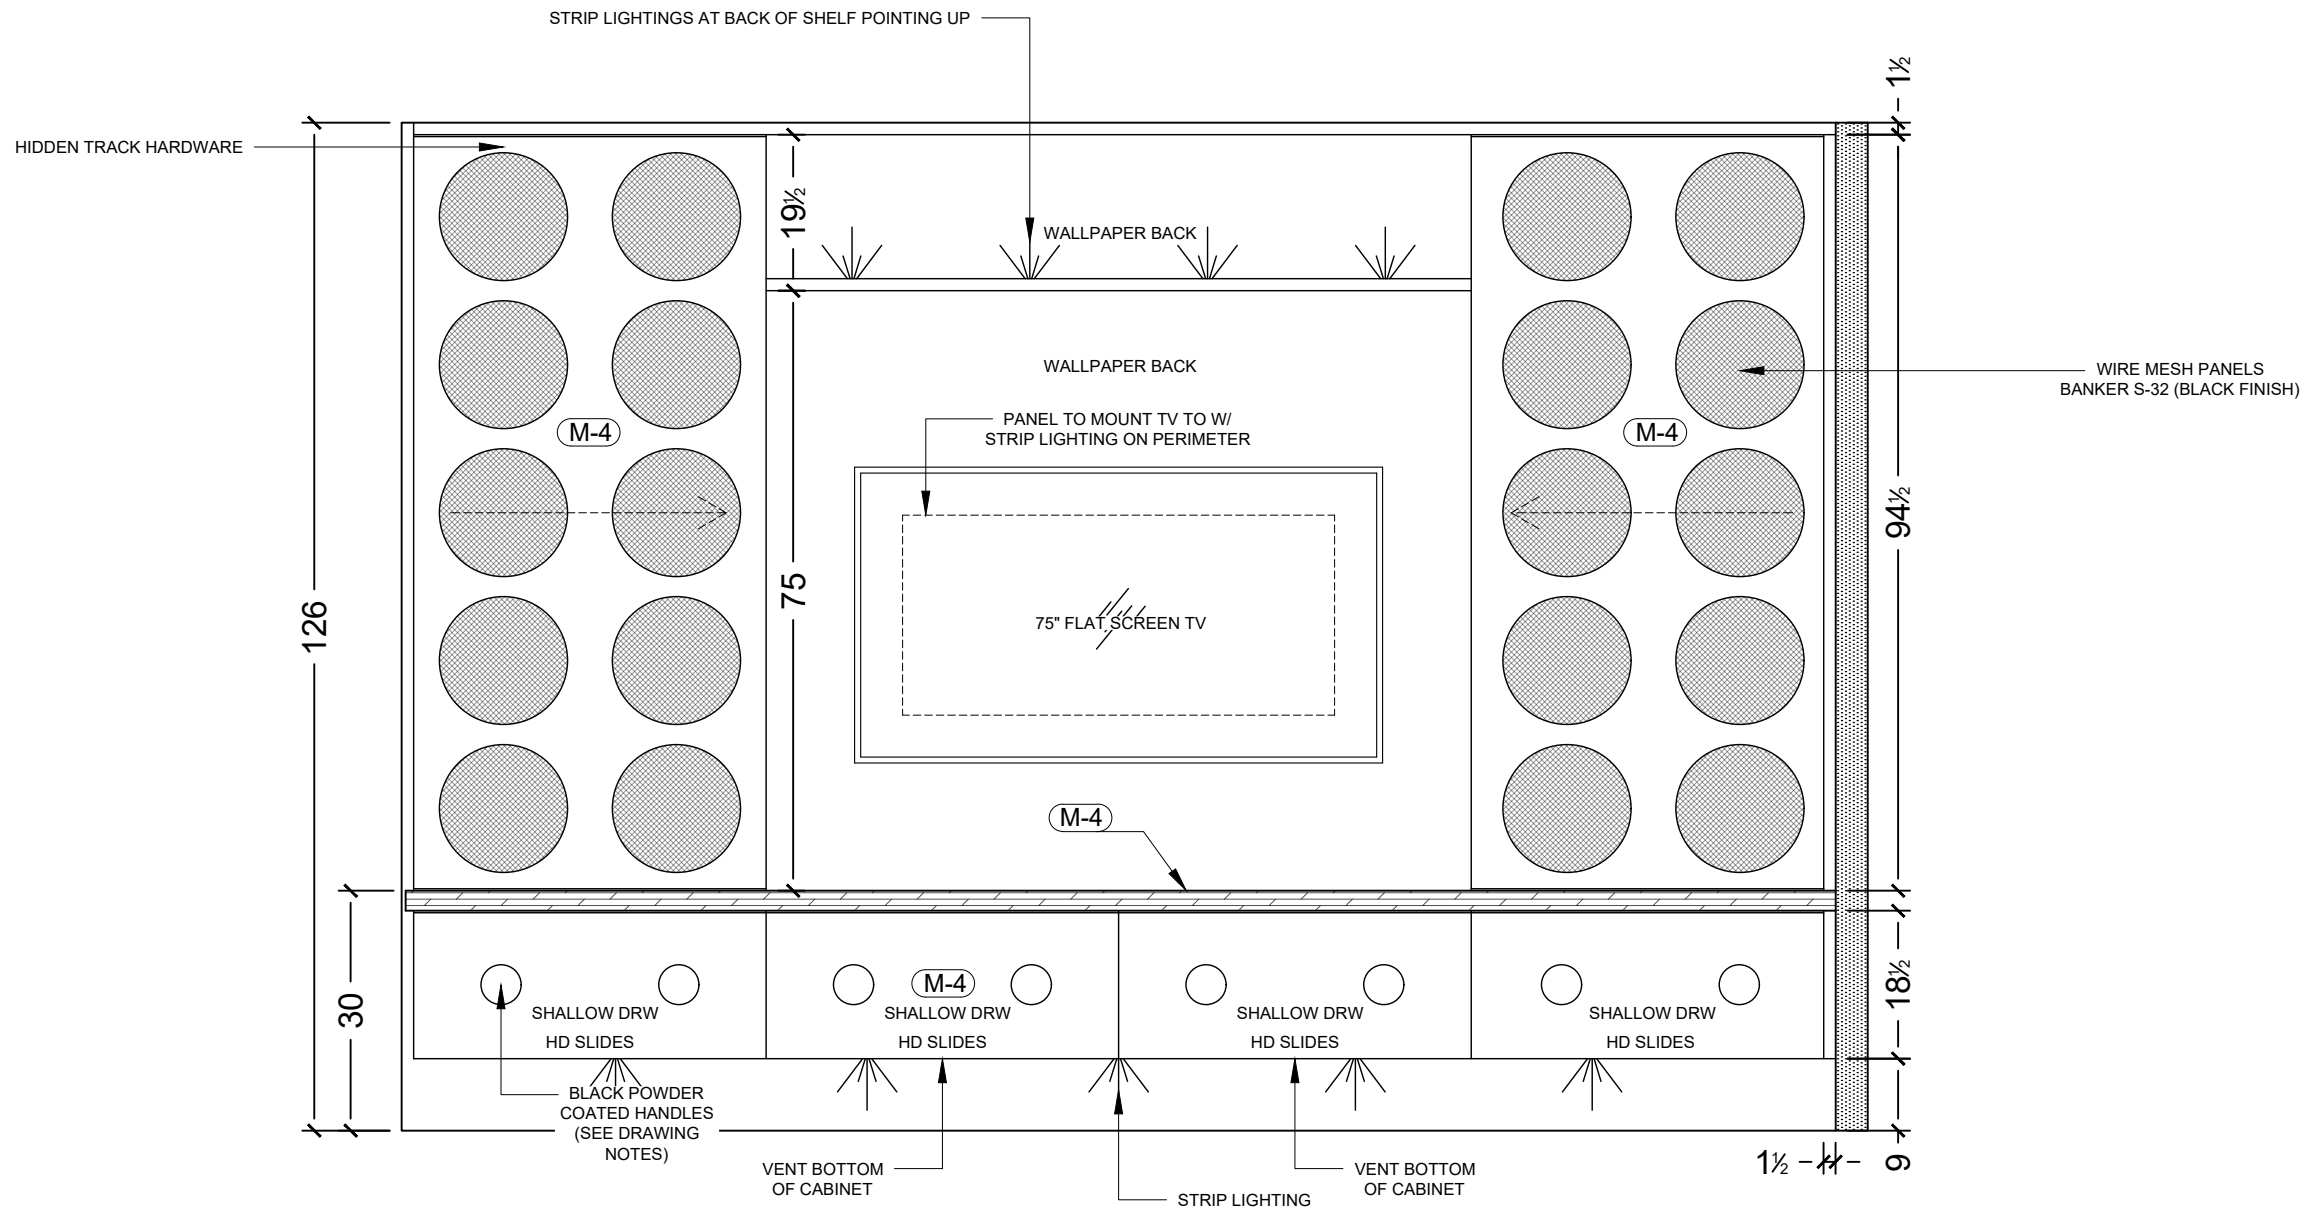

1

## GAMES ROOM ELEVATION (T.V EXPOSED)

SCALE: 1/2" = 1'0"

4921 Auto Rd SE  
Salmon Arm, BC  
V1E 1X1  
P: 250-832-2552  
F: 250-832-7887  
info@thewoodshop.co



Project Name & Address

**TWS. WHITSTONE DEVELOPMENTS**  
LECLAIR - LOT 5 BYERSVIEW  
ARCHITECTURAL MILLWORK PLANS  
**REV-H**

Customer / Contractor Initial  
Approved For Construction

X

Room / Room #

**GAMES ROOM**

FINISH(S)

**(M-4)**

DOOR STYLE(S)

**(D-1)**

HARDWARE

**(M-4)**

Sheet

**A10.2**

Drawing Notes


**CIRCLE HANDLES POWDER COATED RAVEN BLACK S32**

Date

**Apr-22-2025**



Property of The Wood Shop Millwork & Joinery est. 2015

DWG BY: S. ARDUINI

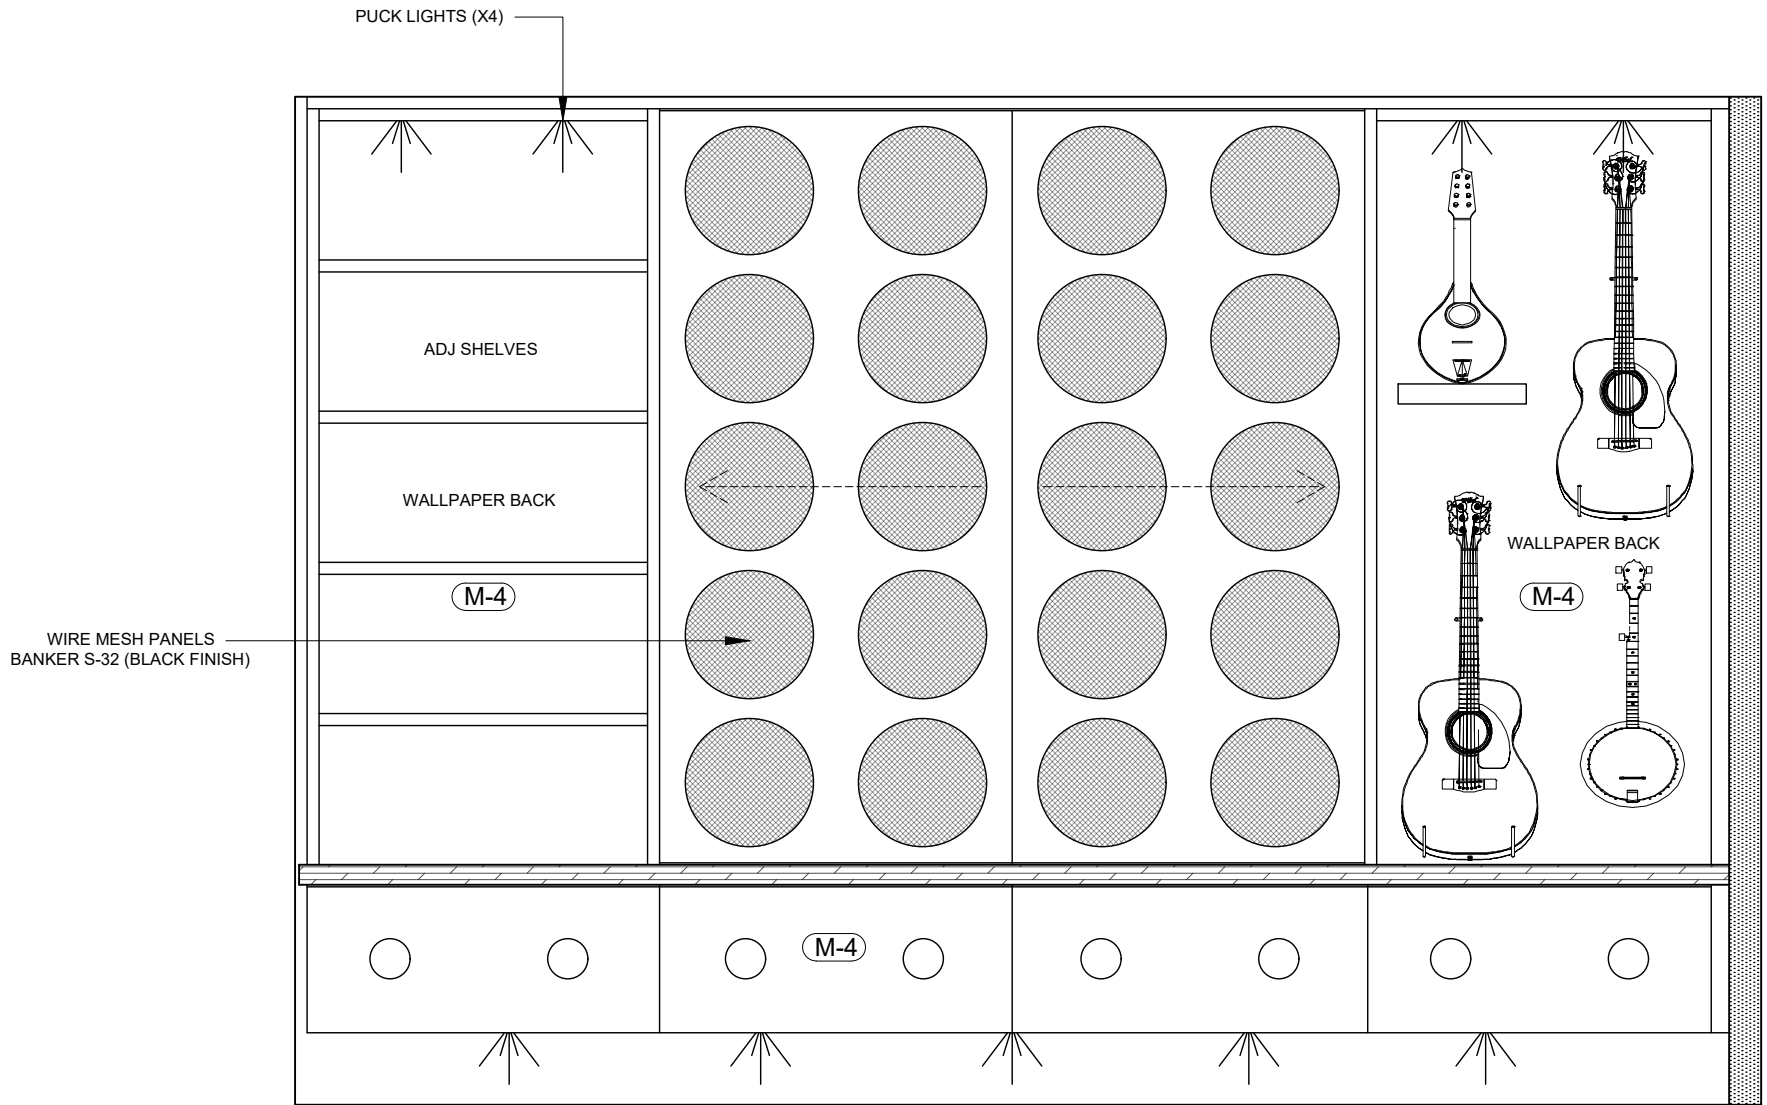

1 GAMES ROOM ELEVATION (T.V HIDDEN)  
SCALE: 1/2" = 1'0"

|   |   |   |                                                                                |                                    |                    |                        |                     |        |
|---|---|---|--------------------------------------------------------------------------------|------------------------------------|--------------------|------------------------|---------------------|--------|
| 4921 Auto Rd SE<br>Salmon Arm, BC<br>V1E 1X1<br>P: 250-832-2552<br>F: 250-832-7887<br>info@thewoodshop.co | <br>theWOODSHOP<br>Millwork & Joinery | Project Name & Address<br><b>TWS. WHITSTONE DEVELOPMENTS</b><br>LECLAIR - LOT 5 BYERSVIEW<br>ARCHITECTURAL MILLWORK PLANS | Customer / Contractor Initial<br>Approved For Construction<br>REV-H<br>X _____ | Room / Room #<br><b>GAMES ROOM</b> | FINISH(S)<br>(M-4) | DOOR STYLE(S)<br>(D-1) | HARDWARE            | Sheet  |
|   |   |   |                                                                                | Drawing Notes                      |                    |                        | Date<br>Apr-22-2025 | A10.2A |

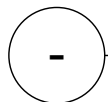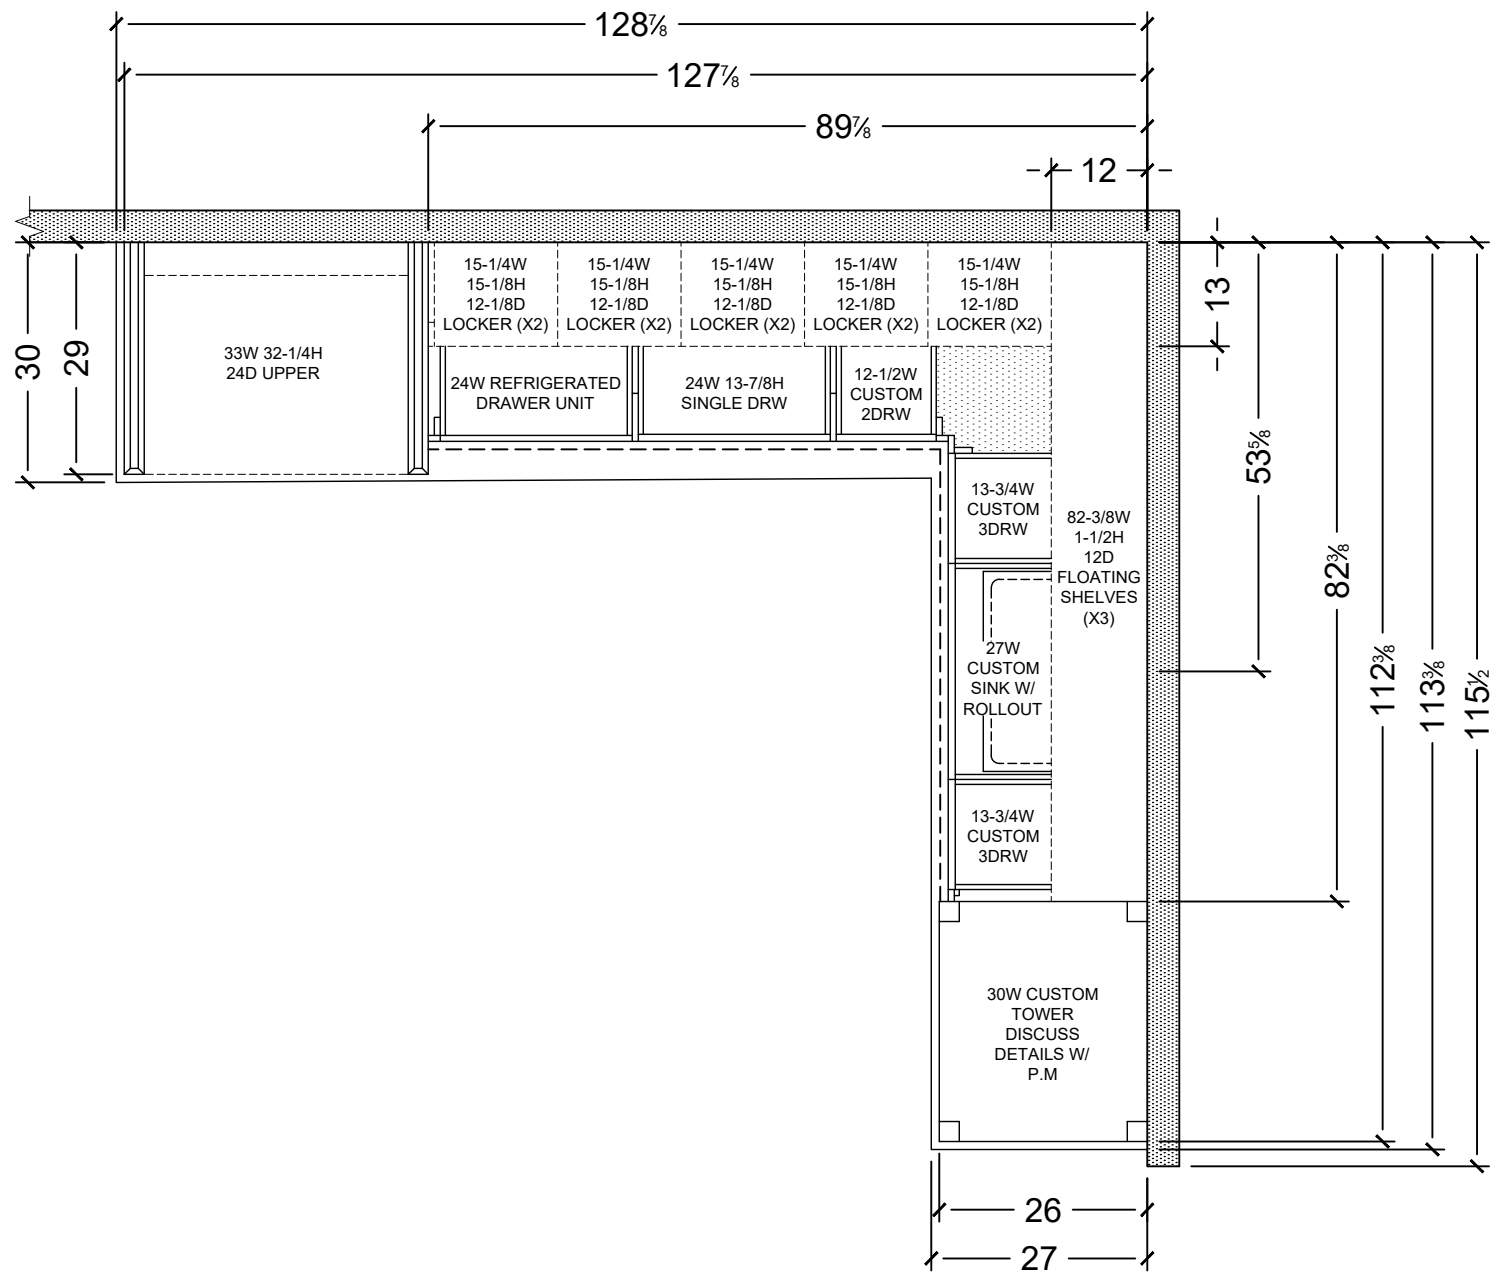

# GAMES ROOM BAR LAYOUT

SCALE: 1/2" = 1'0"

4921 Auto Rd SE  
Salmon Arm, BC  
V1E 1X1  
P: 250-832-2552  
F: 250-832-7887  
info@thewoodshop.co



Project Name & Address

**TWS. WHITSTONE DEVELOPMENTS**

LECLAIR - LOT 5 BYERSVIEW  
ARCHITECTURAL MILLWORK PLANS

**REV-H**

Customer / Contractor Initial  
Approved For Construction

X

Room / Room #

**GAMES ROOM**

Drawing Notes

FINISH(S)

DOOR STYLE(S)

HARDWARE

Date


Apr-22-2025

Sheet


**A10.3**

Property of The Wood Shop Millwork & Joinery est. 2015

DWG BY: S. ARDUINI

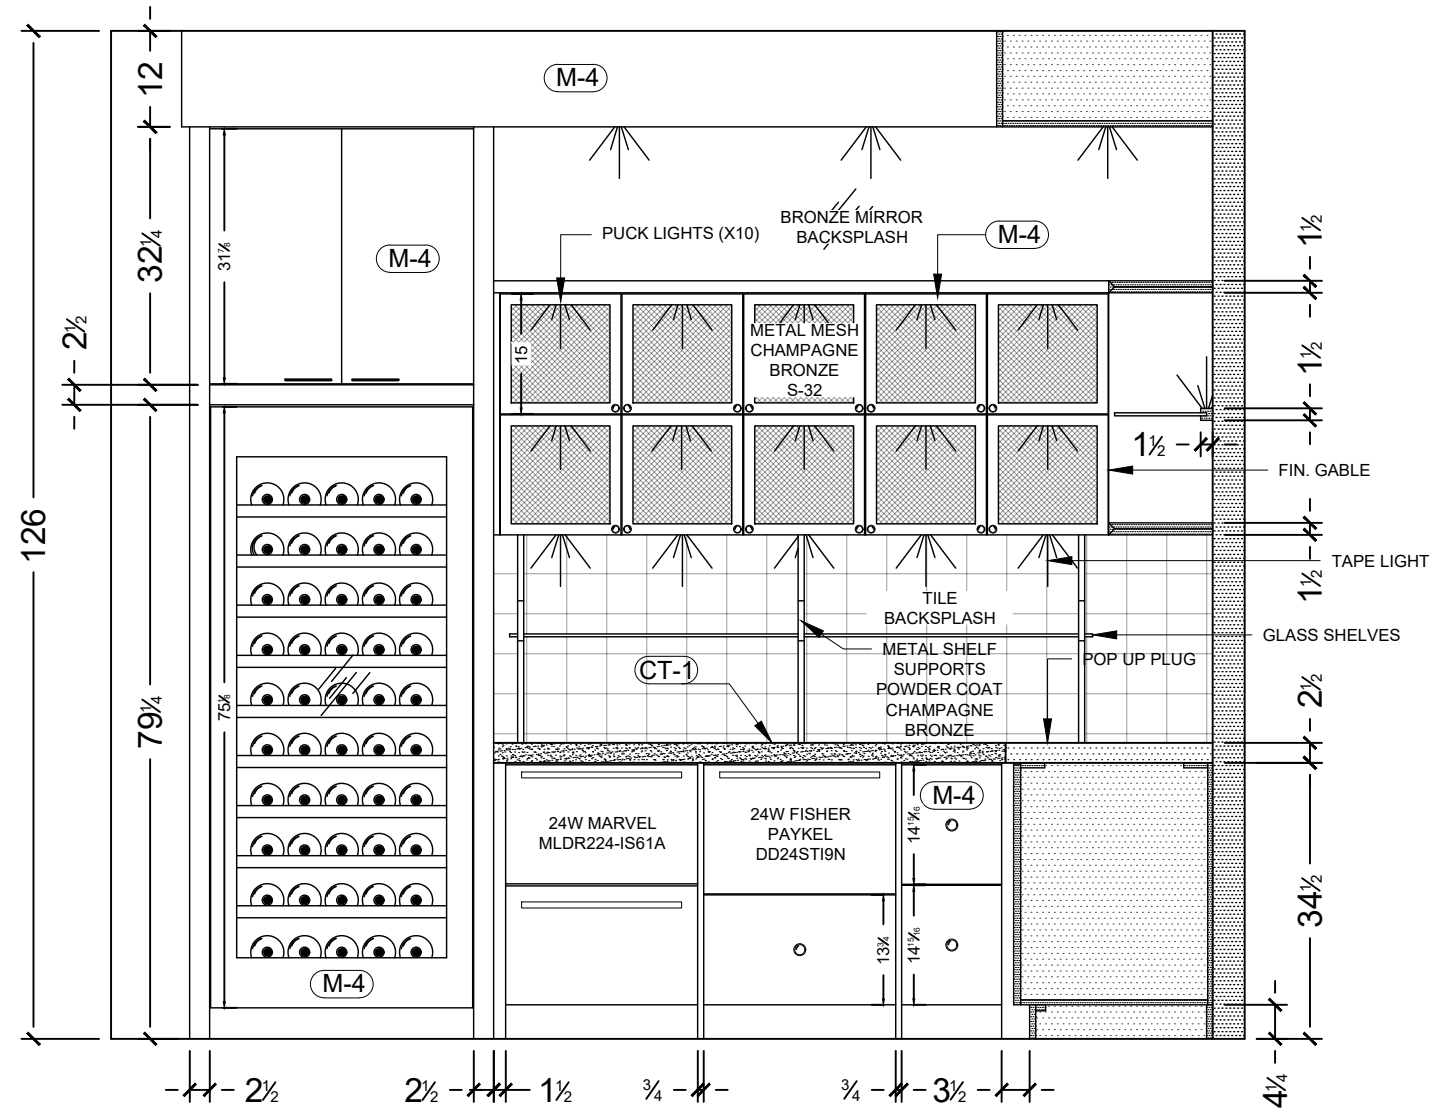

1 GAMES ROOM ELEVATION  
SCALE: 1/2" = 1'0"

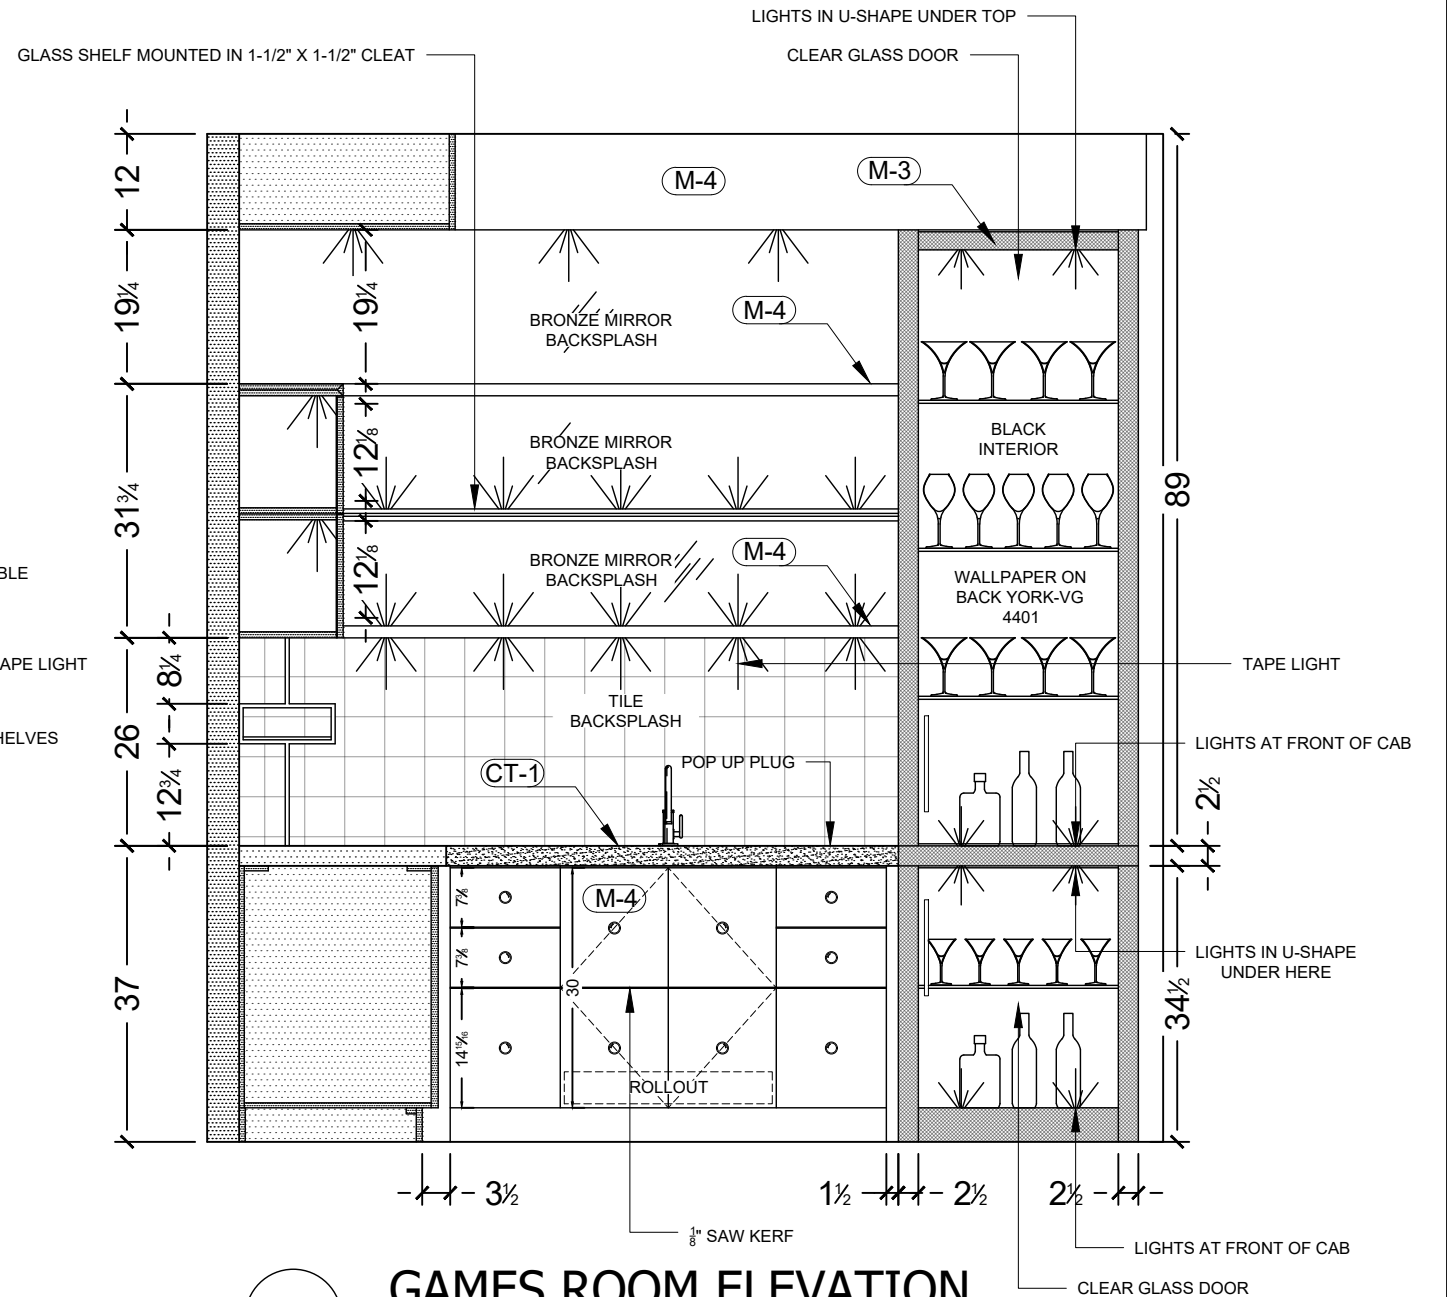

2 GAMES ROOM ELEVATION  
SCALE: 1/2" = 1'0"

4921 Auto Rd SE  
Salmon Arm, BC  
V1E 1X1  
P: 250-832-2552  
F: 250-832-7887  
info@thewoodshop.co



Project Name & Address

**TWS. WHITSTONE DEVELOPMENTS**  
LECLAIR - LOT 5 BYERSVIEW  
ARCHITECTURAL MILLWORK PLANS  
**REV-H**

Customer / Contractor Initial  
Approved For Construction

X

Room / Room #

**GAMES ROOM**

Drawing Notes

FINISH(S)

**(M-3) (M-4)**

DOOR STYLE(S)

**(D-1) (D-2) (D-3)**


HARDWARE



Date

**Apr-22-2025**

Sheet

**A10.4**

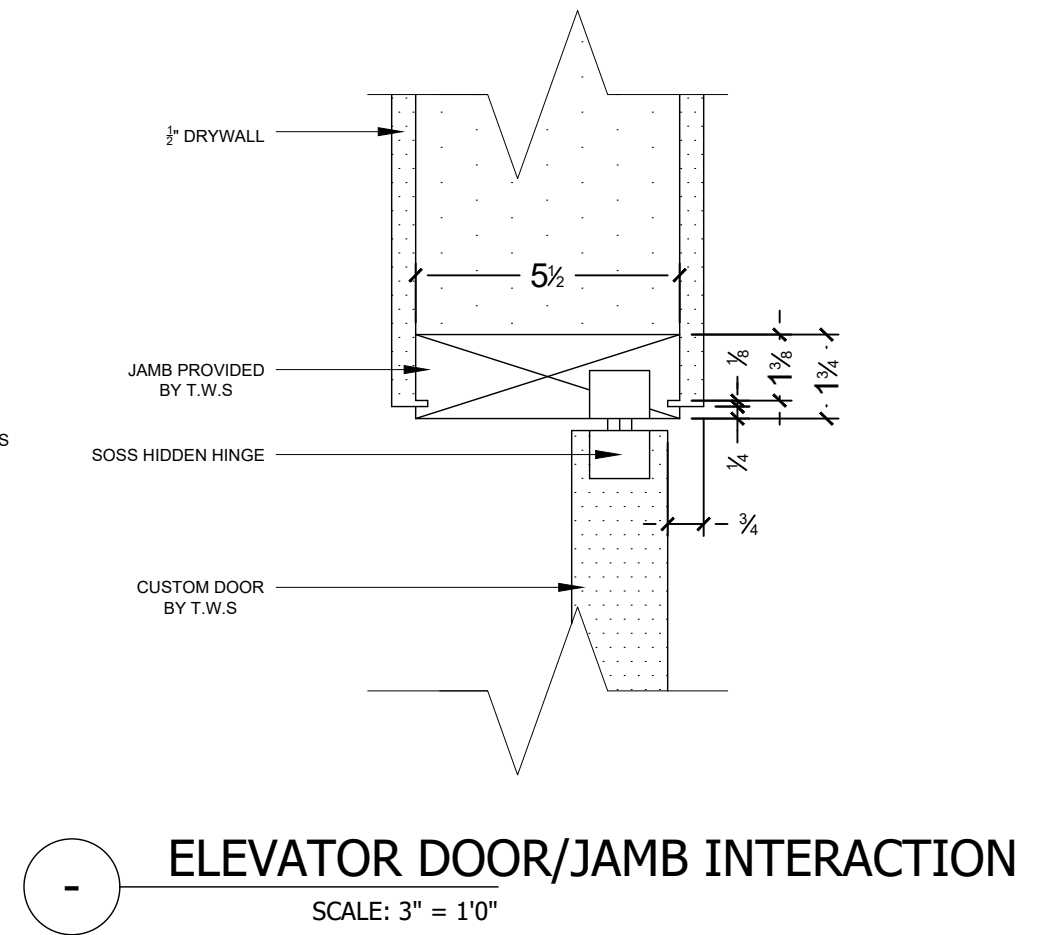

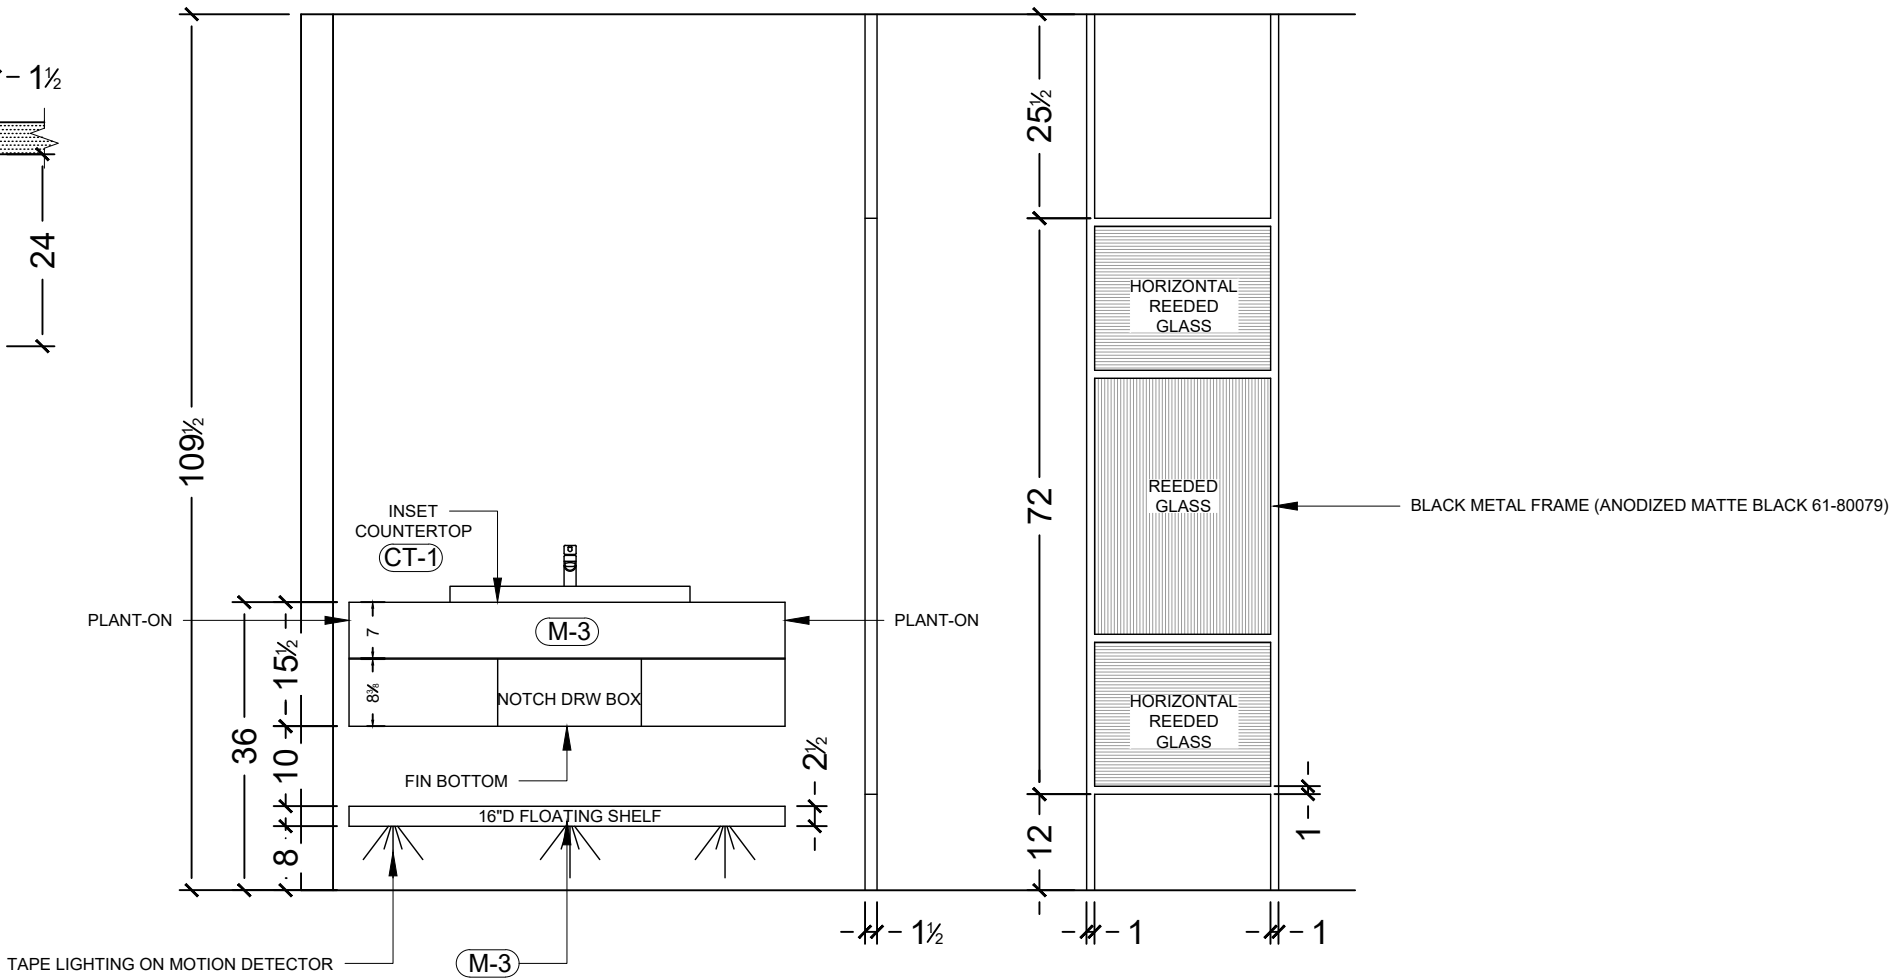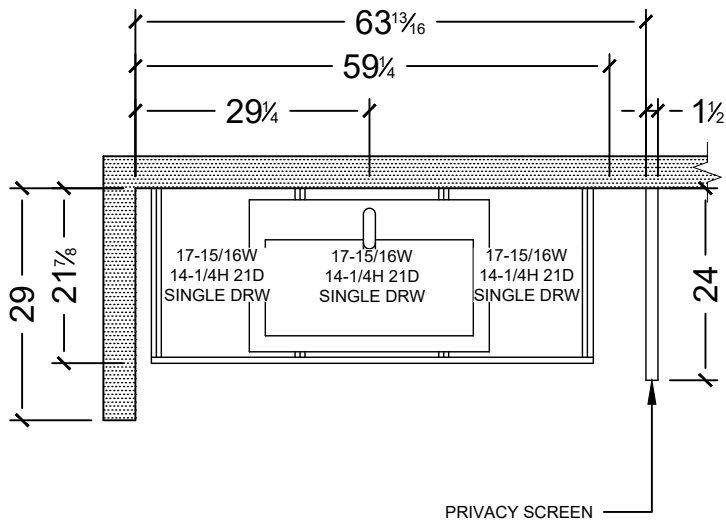

**FLEX BATHROOM**  
SCALE: 1/2" = 1'0"

4921 Auto Rd SE  
Salmon Arm, BC  
V1E 1X1  
P: 250-832-2552  
F: 250-832-7887  
info@thewoodshop.co



Project Name & Address

**TWS. WHITSTONE DEVELOPMENTS**  
LECLAIR - LOT 5 BYERSVIEW  
ARCHITECTURAL MILLWORK PLANS

REV-H

Customer / Contractor Initial  
Approved For Construction

X

Room / Room #

**LOWER BATH**

Drawing Notes

FINISH(S)

(M-3)

DOOR STYLE(S)

(D-1)

HARDWARE

Date



Apr-22-2025

Sheet

**A11.1**

Property of The Wood Shop Millwork & Joinery est. 2015

DWG BY: S. ARDUINI

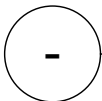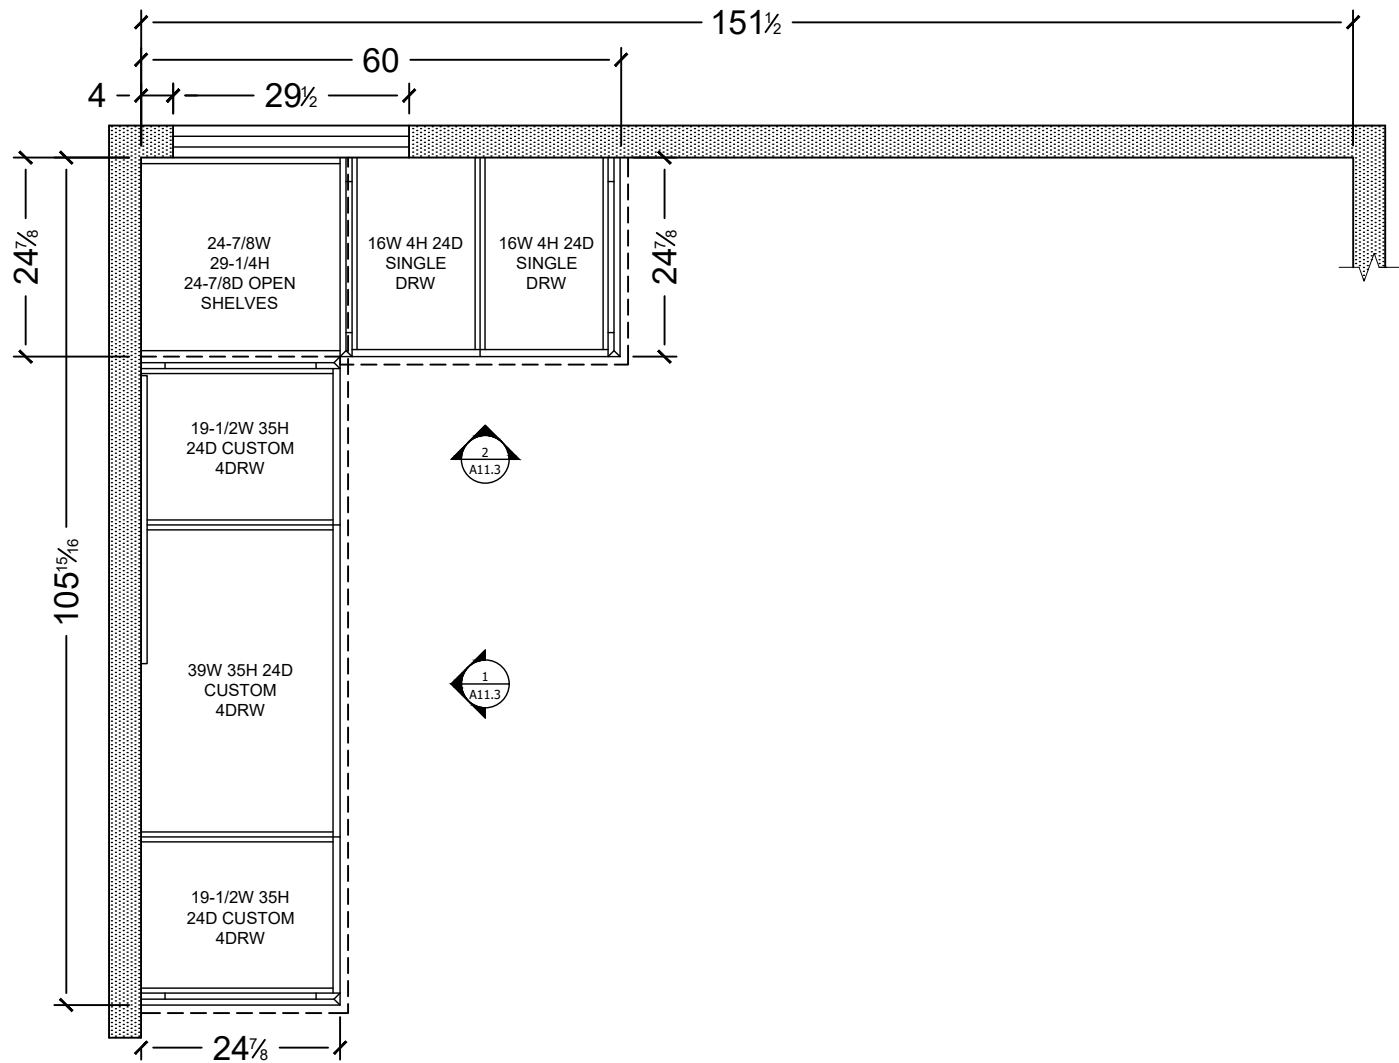

FLEX ROOM LAYOUT

SCALE: 1/2" = 1'0"

4921 Auto Rd SE  
Salmon Arm, BC  
V1E 1X1  
P: 250-832-2552  
F: 250-832-7887  
info@thewoodshop.co



Project Name & Address

TWS. WHITSTONE DEVELOPMENTS

LECLAIR - LOT 5 BYERSVIEW  
ARCHITECTURAL MILLWORK PLANS

REV-H

Customer / Contractor Initial  
Approved For Construction

X

Room / Room #

FLEX ROOM

FINISH(S)

DOOR STYLE(S)

HARDWARE

Sheet




Drawing Notes

Date

Apr-22-2025

A11.2



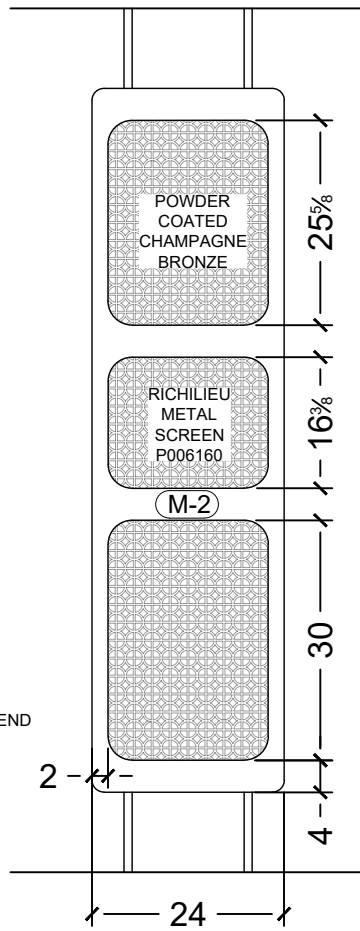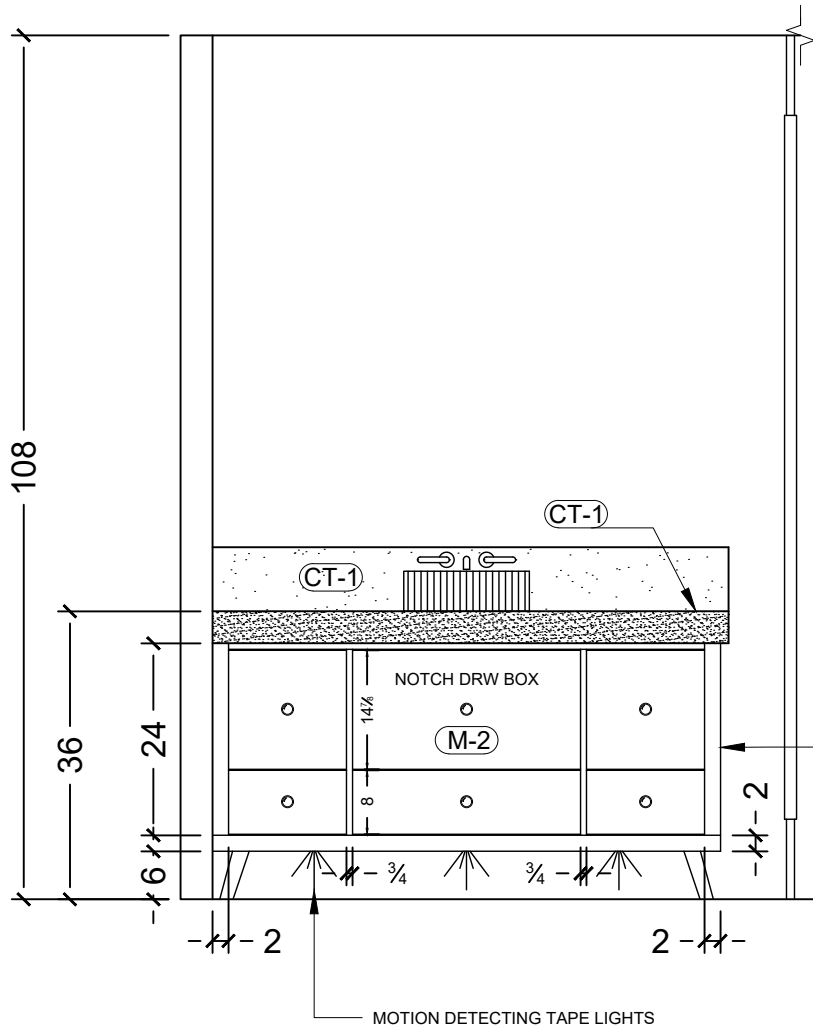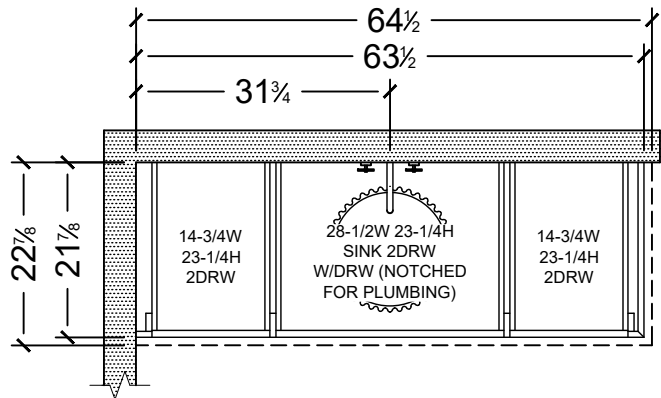

**GUEST ENSUITE**  
SCALE: 1/2" = 1'0"

4921 Auto Rd SE  
Salmon Arm, BC  
V1E 1X1  
P: 250-832-2552  
F: 250-832-7887  
info@thewoodshop.co



Project Name & Address

**TWS. WHITSTONE DEVELOPMENTS**  
LECLAIR - LOT 5 BYERSVIEW  
ARCHITECTURAL MILLWORK PLANS

REV-H

Customer / Contractor Initial  
Approved For Construction

X

Room / Room #

**GUEST ENSUITE**

Drawing Notes

FINISH(S)

(M-2)

DOOR STYLE(S)

(D-1)


HARDWARE

Date


Apr-22-2025

Sheet


**A12.1**

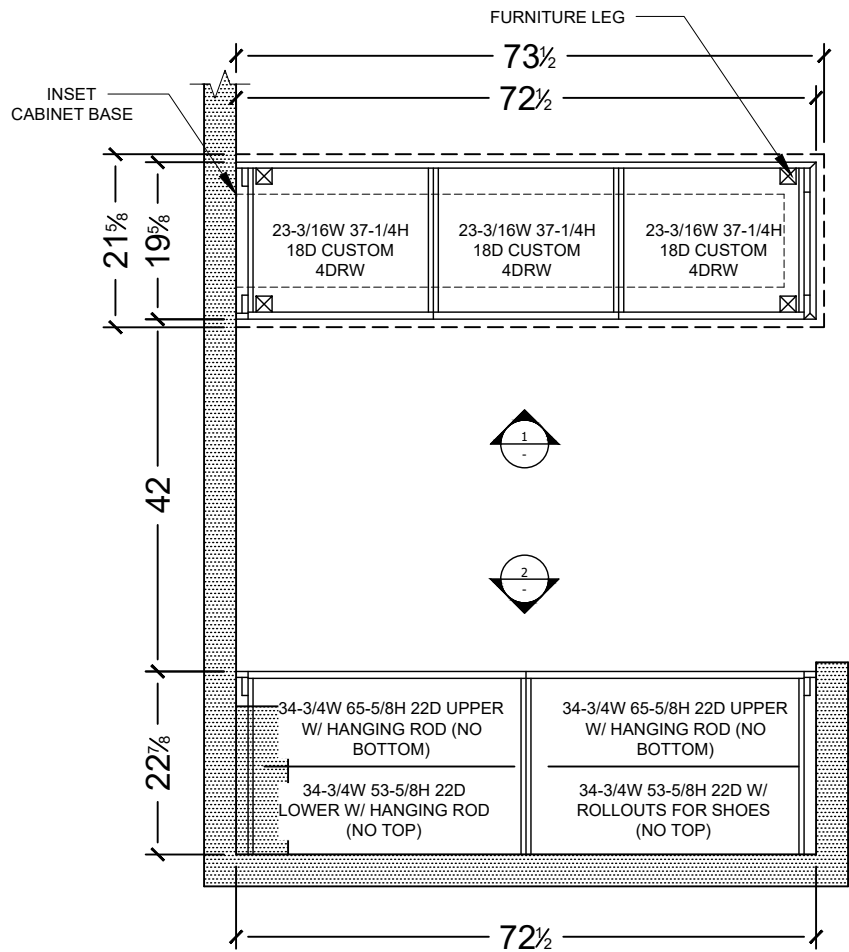

**GUEST ENSUITE CLOSET**  
SCALE: 1/2" = 1'0"

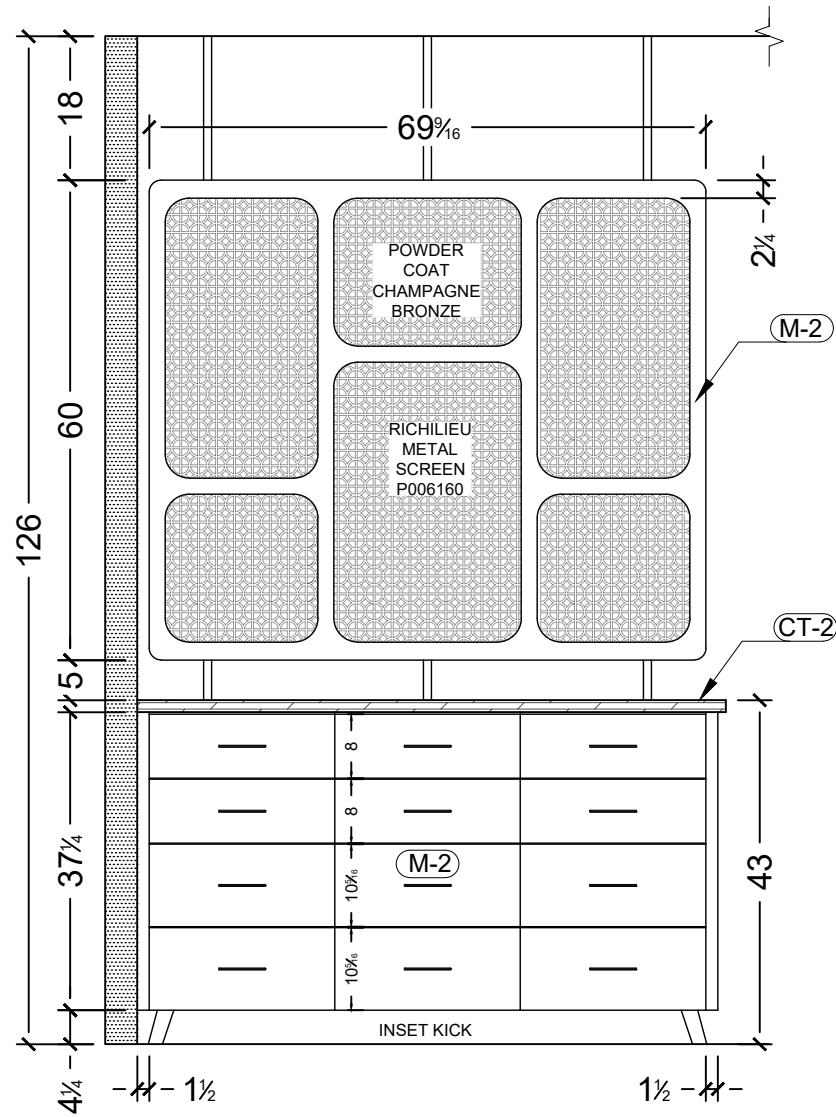

**1 GUEST ENSUITE CLOSET ELEV.**  
SCALE: 1/2" = 1'0"

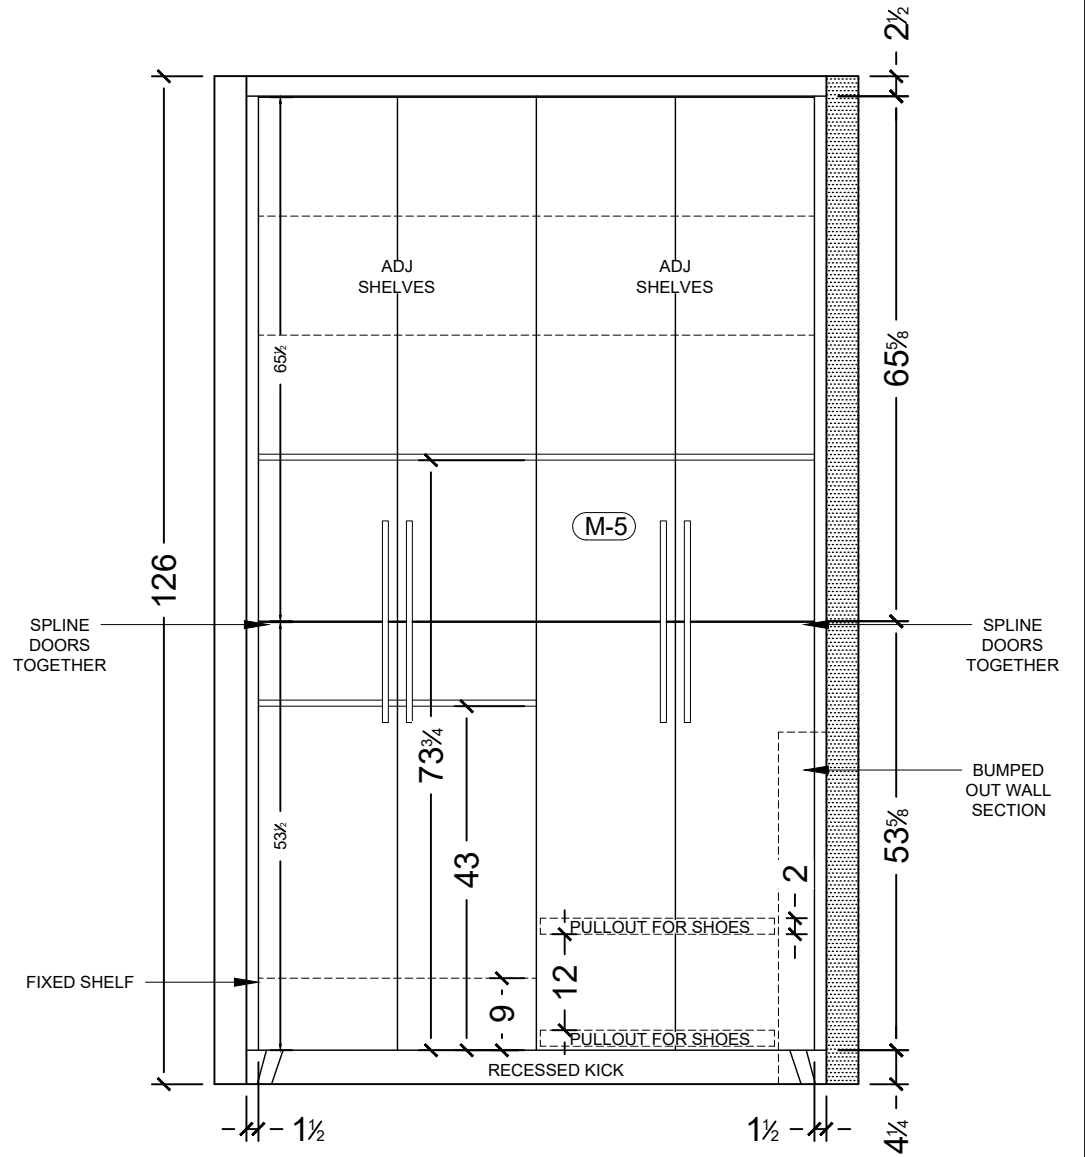

**2 GUEST ENSUITE CLOSET ELEV**  
SCALE: 1/2" = 1'0"

4921 Auto Rd SE  
Salmon Arm, BC  
V1E 1X1  
P: 250-832-2552  
F: 250-832-7887  
info@thewoodshop.co



Project Name & Address

**TWS. WHITSTONE DEVELOPMENTS**  
LECLAIR - LOT 5 BYERSVIEW  
ARCHITECTURAL MILLWORK PLANS  
**REV-H**

Customer / Contractor Initial  
Approved For Construction

X

Room / Room #

**GUEST ENSUITE**

Drawing Notes

FINISH(S)

**(M-2) (M-5)**

DOOR STYLE(S)

**(D-1)**




HARDWARE

Date

**Apr-22-2025**

Sheet

**A12.2**

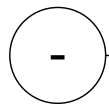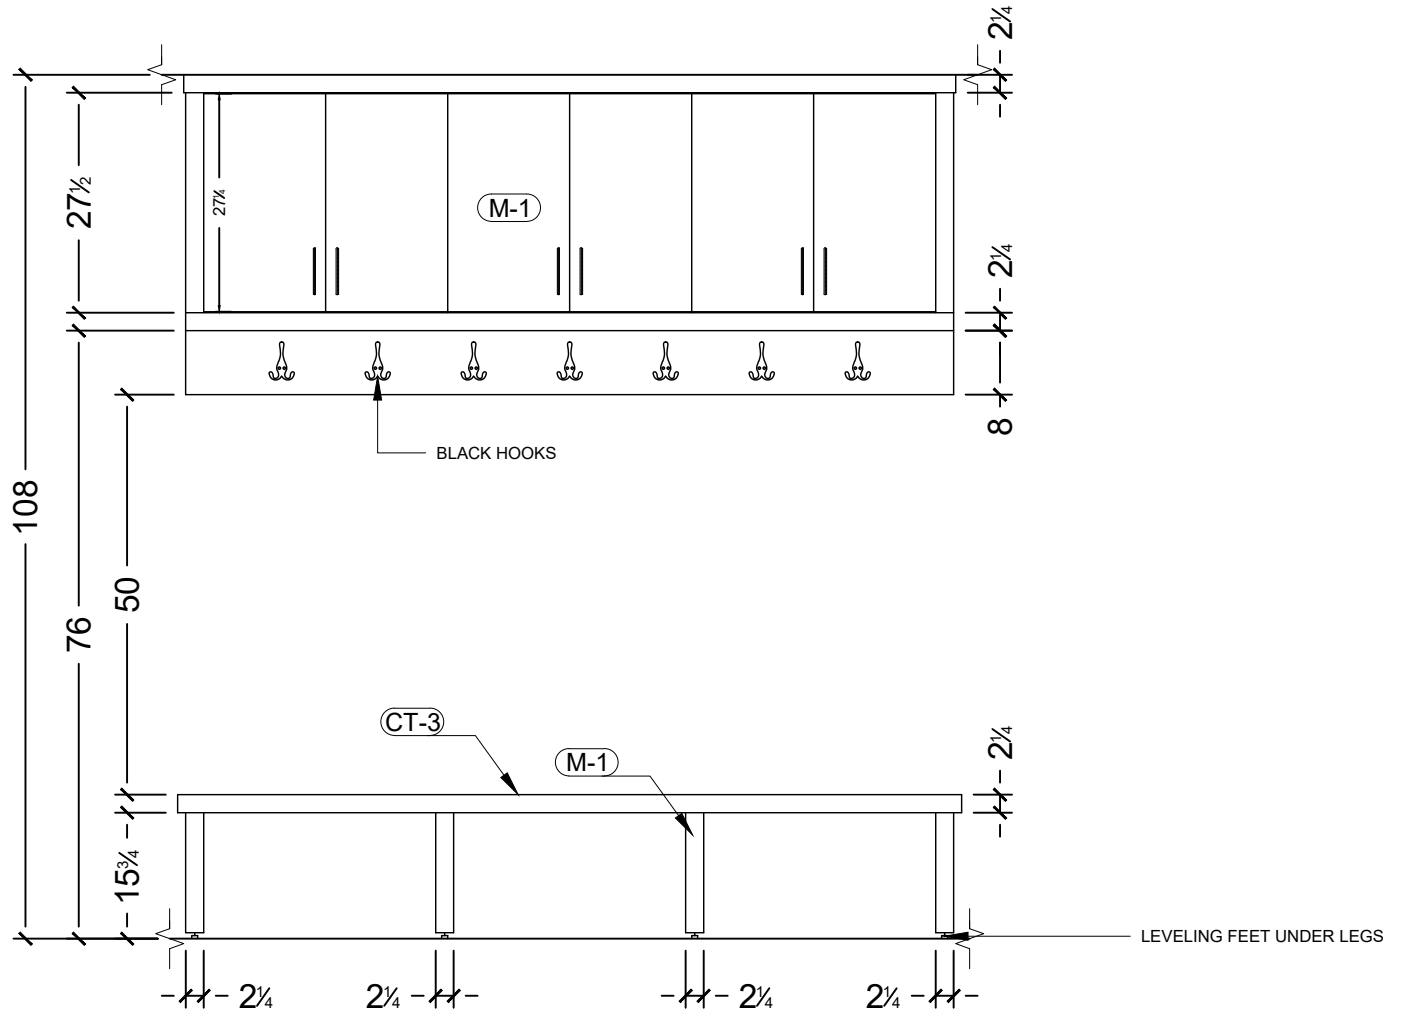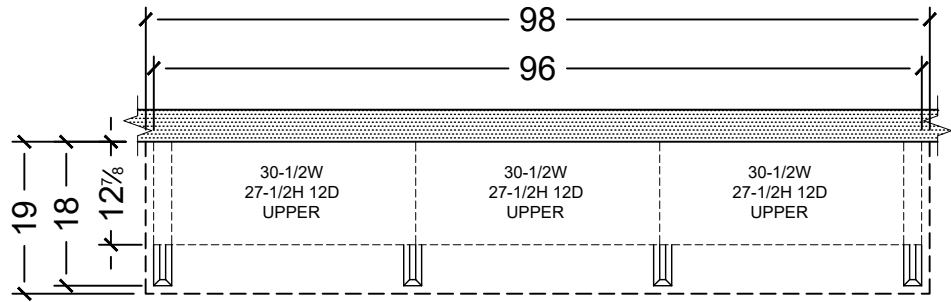

## GARAGE BENCH

SCALE: 1/2" = 1'0"

4921 Auto Rd SE  
Salmon Arm, BC  
V1E 1X1  
P: 250-832-2552  
F: 250-832-7887  
info@thewoodshop.co



Project Name & Address

**TWS. WHITSTONE DEVELOPMENTS**

LECLAIR - LOT 5 BYERSVIEW  
ARCHITECTURAL MILLWORK PLANS

REV-H

Customer / Contractor Initial  
Approved For Construction

X

Room / Room #

**GARAGE**

Drawing Notes

FINISH(S)

(M-1)

DOOR STYLE(S)

(D-1)


HARDWARE

Date

Apr-22-2025

Sheet

**A13.1**

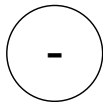



STAIR CASE

SCALE: 1/2" = 1'0"

|   |   |   |                                                                                    |                                          |                           |                               |                           |                      |
|---|---|---|------------------------------------------------------------------------------------|------------------------------------------|---------------------------|-------------------------------|---------------------------|----------------------|
| 4921 Auto Rd SE<br>Salmon Arm, BC<br>V1E 1X1<br>P: 250-832-2552<br>F: 250-832-7887<br>info@thewoodshop.co | <br>theWOODSHOP<br>Millwork & Joinery | Project Name & Address<br><b>TWS. WHITSTONE DEVELOPMENTS</b><br>LECLAIR - LOT 5 BYERSVIEW<br>ARCHITECTURAL MILLWORK PLANS | Customer / Contractor Initial<br>Approved For Construction<br><br>X _____<br>_____ | Room / Room #<br><b>MAIN/LOWER FLOOR</b> | FINISH(S)<br><b>(M-1)</b> | DOOR STYLE(S)<br><b>(D-1)</b> | HARDWARE<br><b>(HW-1)</b> | Sheet                |
|   |   |   |                                                                                    | Drawing Notes                            |                           |                               |                           | Apr-22-2025<br>A14.1 |

Property of The Wood Shop Millwork & Joinery est. 2015

DWG BY: S. ARDUINI

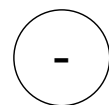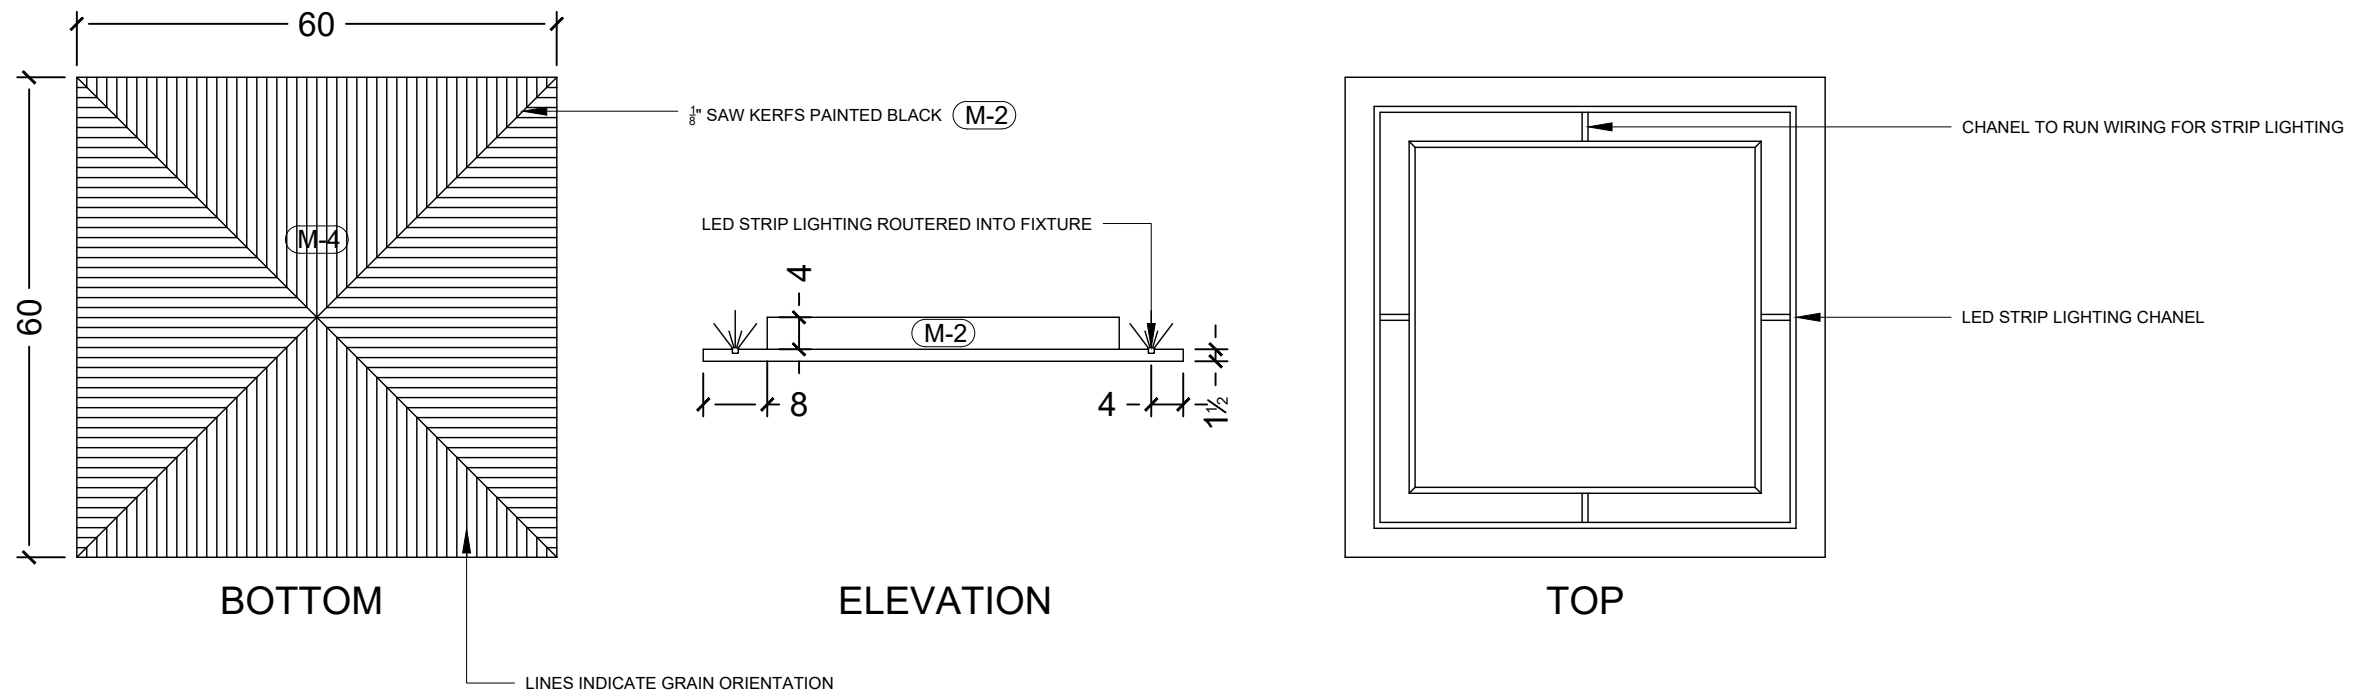

## COFFEE TABLE CEILING FIXTURE

SCALE: 1/2" = 1'0"

4921 Auto Rd SE  
Salmon Arm, BC  
V1E 1X1  
P: 250-832-2552  
F: 250-832-7887  
info@thewoodshop.co



Project Name & Address

**TWS. WHITSTONE DEVELOPMENTS**

LECLAIR - LOT 5 BYERSVIEW  
ARCHITECTURAL MILLWORK PLANS

**REV-H**

Customer / Contractor Initial  
Approved For Construction

X

Room / Room #

**VARIOUS**

FINISH(S)

(M-2) (M-4)

DOOR STYLE(S)

HARDWARE

Sheet

Drawing Notes


Date

Apr-22-2025


**A15.1**

Property of The Wood Shop Millwork & Joinery est. 2015


DWG BY: S. ARDUINI

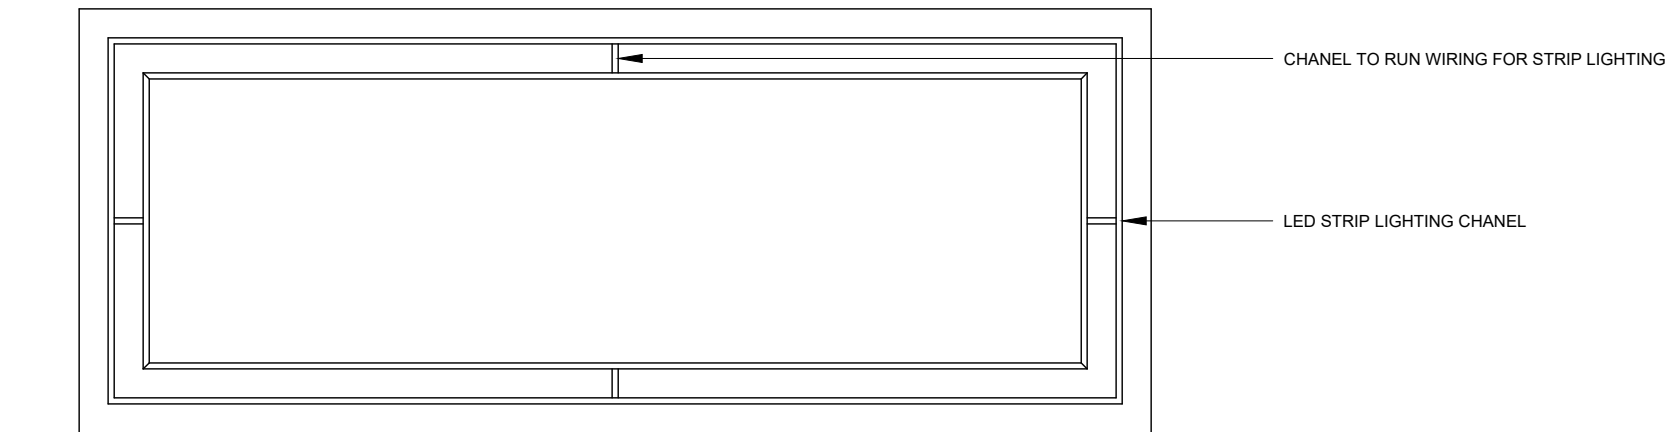


TOP

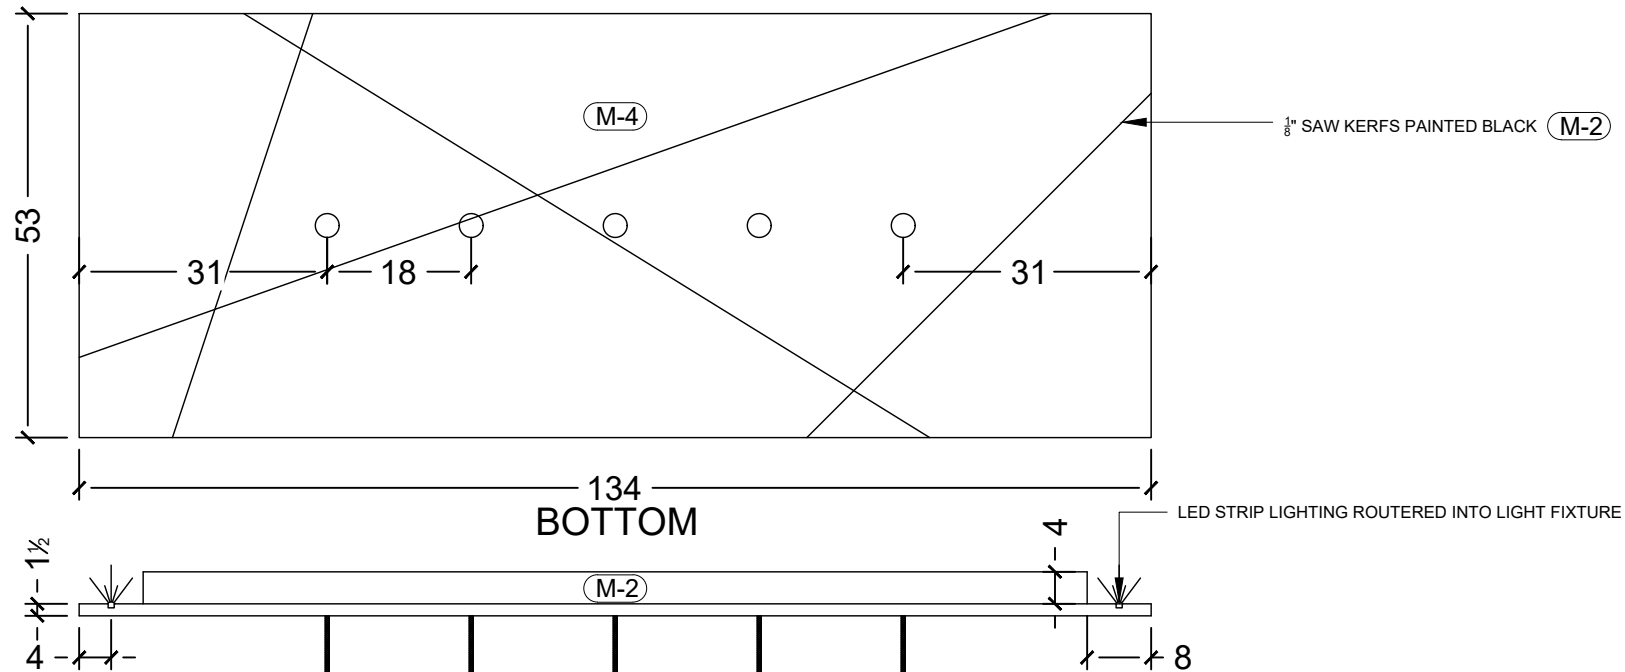

BOTTOM

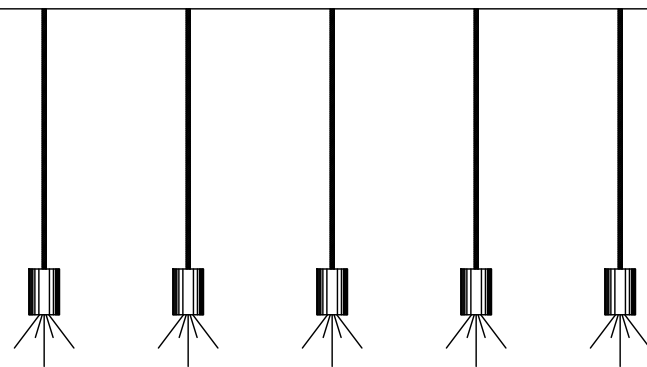

ELEVATION

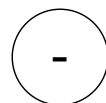

# SHUFFLE BOARD LIGHT FIXTURE

SCALE: - 1/2" = 1'0"

4921 Auto Rd SE  
Salmon Arm, BC  
V1E 1X1  
P: 250-832-2552  
F: 250-832-7887  
info@thewoodshop.co



Project Name & Address

**TWS. WHITSTONE DEVELOPMENTS**

LECLAIR - LOT 5 BYERSVIEW  
ARCHITECTURAL MILLWORK PLANS

**REV-H**

Customer / Contractor Initial  
Approved For Construction

X \_\_\_\_\_

Room / Room #

**VARIOUS**

Drawing Notes

FINISH(S)

**(M-2) (M-4)**

DOOR STYLE(S)

HARDWARE

Date





**Apr-22-2025**

Sheet

**A15.2**

Property of The Wood Shop Millwork & Joinery est. 2015

DWG BY: S. ARDUINI

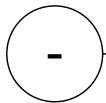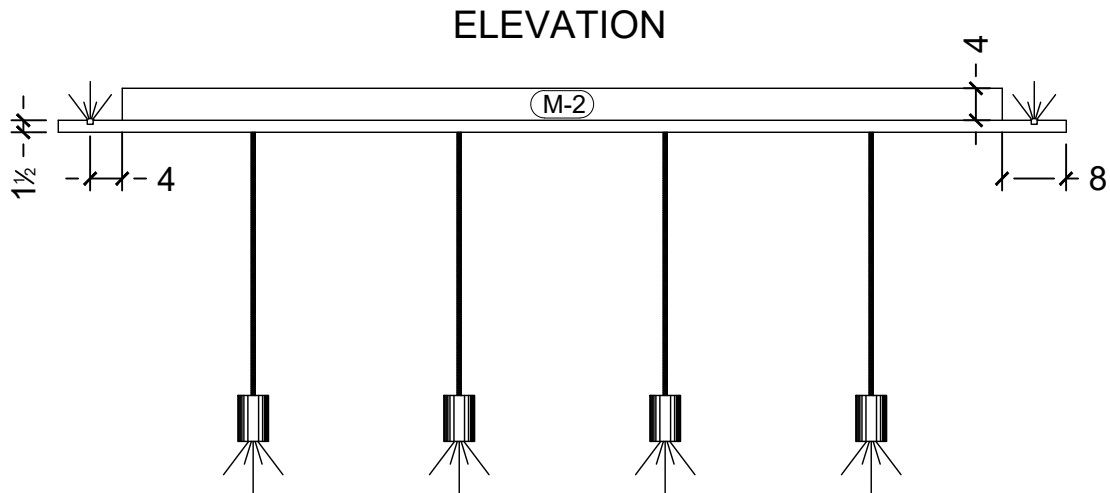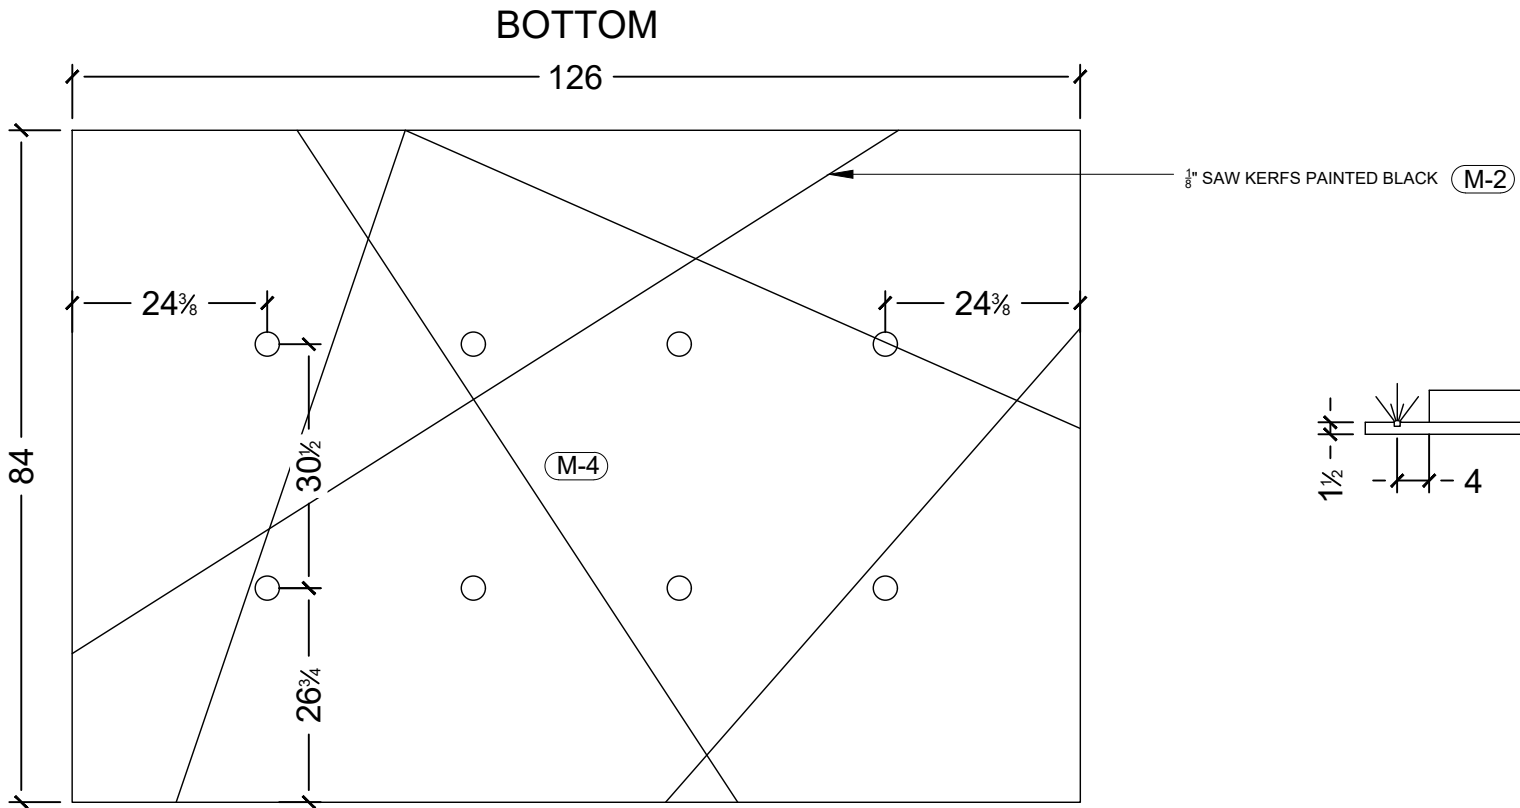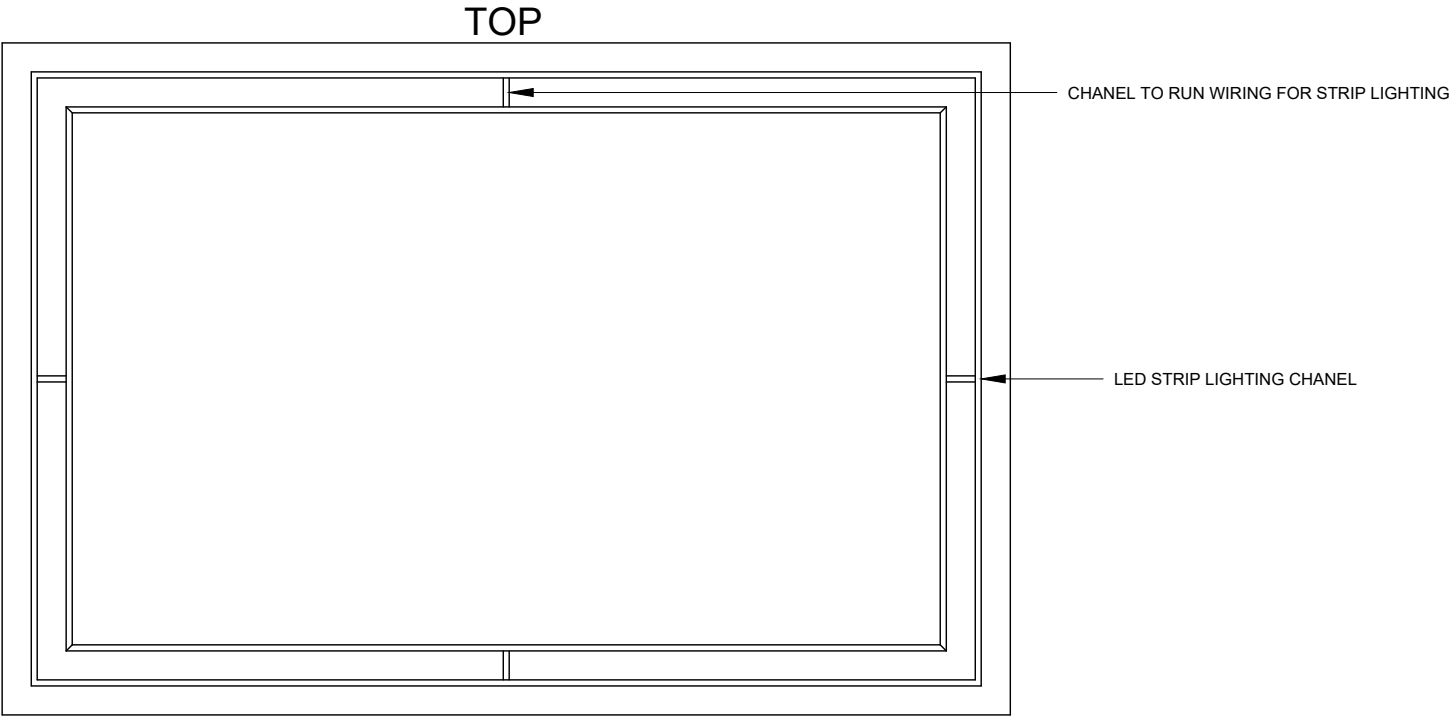

POOL TABLE CEILING FIXTURE

SCALE: - 1/2" = 1'0"

4921 Auto Rd SE  
Salmon Arm, BC  
V1E 1X1  
P: 250-832-2552  
F: 250-832-7887  
info@thewoodshop.co



Project Name & Address

**TWS. WHITSTONE DEVELOPMENTS**

LECLAIR - LOT 5 BYERSVIEW  
ARCHITECTURAL MILLWORK PLANS

**REV-H**

Customer / Contractor Initial  
Approved For Construction

X

Room / Room #

**VARIOUS**

Drawing Notes

FINISH(S)

**(M-2) (M-4)**

DOOR STYLE(S)


HARDWARE

Date


**Apr-22-2025**

Sheet


**A15.3**

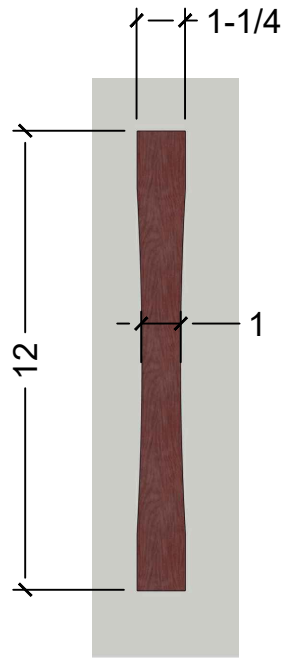

3 HANDLE DETAIL (X2)  
2- WHITE OAK (M-2)

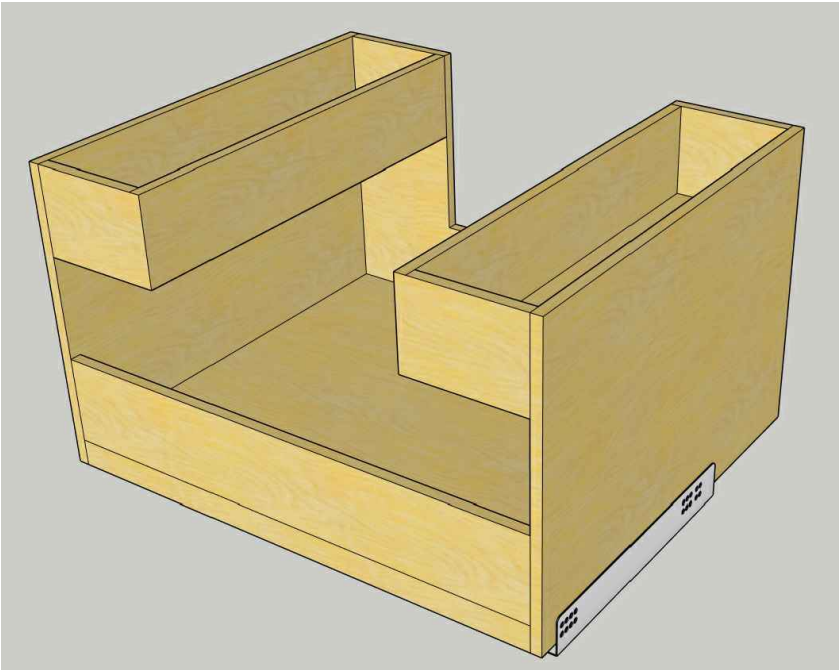


1 DRAWER DETAIL  
SCALE: -

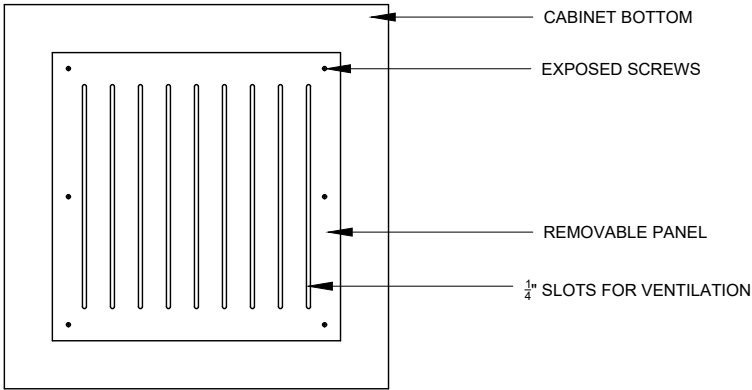


2 VENTED REMOVABLE CAB BOTTOM (TYP.)  
SCALE: - 1" = 1'0"

|   |   |   |                                                                 |                                 |           |               |                     |             |
|---|---|---|-----------------------------------------------------------------|---------------------------------|-----------|---------------|---------------------|-------------|
| 4921 Auto Rd SE<br>Salmon Arm, BC<br>V1E 1X1<br>P: 250-832-2552<br>F: 250-832-7887<br>info@thewoodshop.co | <br>theWOODSHOP<br>Millwork & Joinery | Project Name & Address<br><b>TWS. WHITSTONE DEVELOPMENTS</b><br>LECLAIR - LOT 5 BYERSVIEW<br>ARCHITECTURAL MILLWORK PLANS | Customer / Contractor Initial<br>Approved For Construction<br>X | Room / Room #<br><b>VARIOUS</b> | FINISH(S) | DOOR STYLE(S) | HARDWARE            | Sheet       |
|   |   |   |                                                                 | Drawing Notes                   |           |               | Date<br>Apr-22-2025 | <b>D1.2</b> |

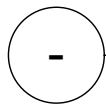

FIREPLACE DETAIL


Scale: 1/2" = 1'-0"

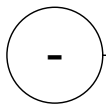

FIREPLACE DETAIL

Scale: 1/2" = 1'-0"


|   |   |   |                                                                                       |                                    |           |               |                            |                      |
|---|---|---|---------------------------------------------------------------------------------------|------------------------------------|-----------|---------------|----------------------------|----------------------|
| 4921 Auto Rd SE<br>Salmon Arm, BC<br>V1E 1X1<br>P: 250-832-2552<br>F: 250-832-7887<br>info@thewoodshop.co | <br>theWOODSHOP<br>Millwork & Joinery | Project Name & Address<br><b>TWS. WHITSTONE DEVELOPMENTS</b><br>LECLAIR - LOT 5 BYERSVIEW<br>ARCHITECTURAL MILLWORK PLANS | Customer / Contractor Initial<br>Approved For Construction<br>X _____<br><b>REV-H</b> | Room / Room #<br><b>MAIN FLOOR</b> | FINISH(S) | DOOR STYLE(S) | HARDWARE                   | Sheet<br><b>D1.3</b> |
|   |   |   |                                                                                       | Drawing Notes                      |           |               | Date<br><b>Apr-22-2025</b> |                      |

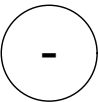

KITCHEN DETAIL

Scale: 1/2" = 1'-0"


|   |   |   |                                                                                       |                                    |           |               |                            |             |
|---|---|---|---------------------------------------------------------------------------------------|------------------------------------|-----------|---------------|----------------------------|-------------|
| 4921 Auto Rd SE<br>Salmon Arm, BC<br>V1E 1X1<br>P: 250-832-2552<br>F: 250-832-7887<br>info@thewoodshop.co | <br>theWOODSHOP<br>Millwork & Joinery | Project Name & Address<br><b>TWS. WHITSTONE DEVELOPMENTS</b><br>LECLAIR - LOT 5 BYERSVIEW<br>ARCHITECTURAL MILLWORK PLANS | Customer / Contractor Initial<br>Approved For Construction<br><b>REV-H</b><br>X _____ | Room / Room #<br><b>MAIN FLOOR</b> | FINISH(S) | DOOR STYLE(S) | HARDWARE                   | Sheet       |
|   |   |   |                                                                                       | Drawing Notes                      |           |               | Date<br><b>Apr-22-2025</b> | <b>D1.4</b> |

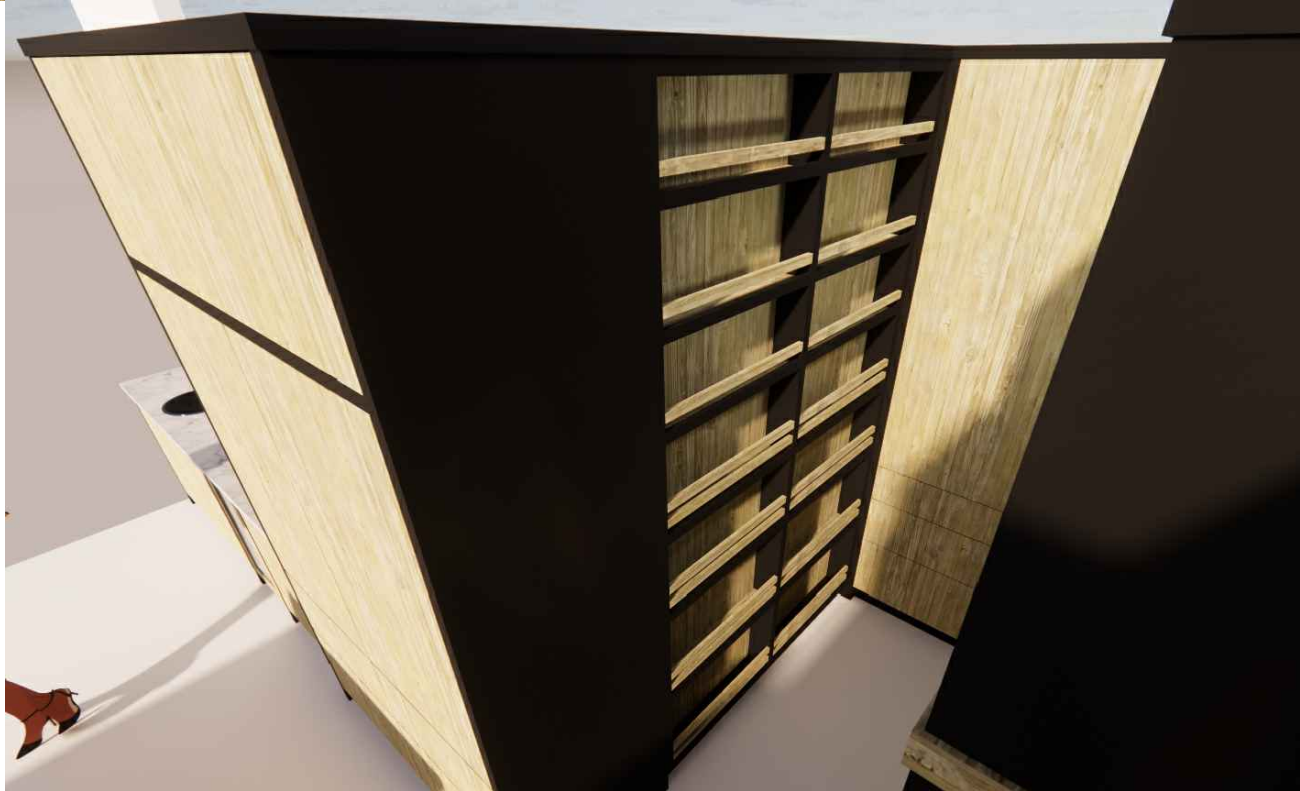


|   |   |   |                                                                                 |                                    |           |               |                            |             |
|---|---|---|---------------------------------------------------------------------------------|------------------------------------|-----------|---------------|----------------------------|-------------|
| 4921 Auto Rd SE<br>Salmon Arm, BC<br>V1E 1X1<br>P: 250-832-2552<br>F: 250-832-7887<br>info@thewoodshop.co | <br>theWOODSHOP<br>Millwork & Joinery | Project Name & Address<br><b>TWS. WHITSTONE DEVELOPMENTS</b><br>LECLAIR - LOT 5 BYERSVIEW<br>ARCHITECTURAL MILLWORK PLANS | Customer / Contractor Initial<br>Approved For Construction<br><b>REV-H</b><br>X | Room / Room #<br><b>MAIN FLOOR</b> | FINISH(S) | DOOR STYLE(S) | HARDWARE                   | Sheet       |
|   |   |   |                                                                                 | Drawing Notes                      |           |               | Date<br><b>Apr-22-2025</b> | <b>D1.5</b> |




|   |   |   |                                                                                       |                                    |           |               |                     |             |
|---|---|---|---------------------------------------------------------------------------------------|------------------------------------|-----------|---------------|---------------------|-------------|
| 4921 Auto Rd SE<br>Salmon Arm, BC<br>V1E 1X1<br>P: 250-832-2552<br>F: 250-832-7887<br>info@thewoodshop.co | <br>theWOODSHOP<br>Millwork & Joinery | Project Name & Address<br><b>TWS. WHITSTONE DEVELOPMENTS</b><br>LECLAIR - LOT 5 BYERSVIEW<br>ARCHITECTURAL MILLWORK PLANS | Customer / Contractor Initial<br>Approved For Construction<br><b>REV-H</b><br>X _____ | Room / Room #<br><b>MAIN FLOOR</b> | FINISH(S) | DOOR STYLE(S) | HARDWARE            | Sheet       |
|   |   |   |                                                                                       | Drawing Notes                      |           |               | Date<br>Apr-22-2025 | <b>D1.6</b> |

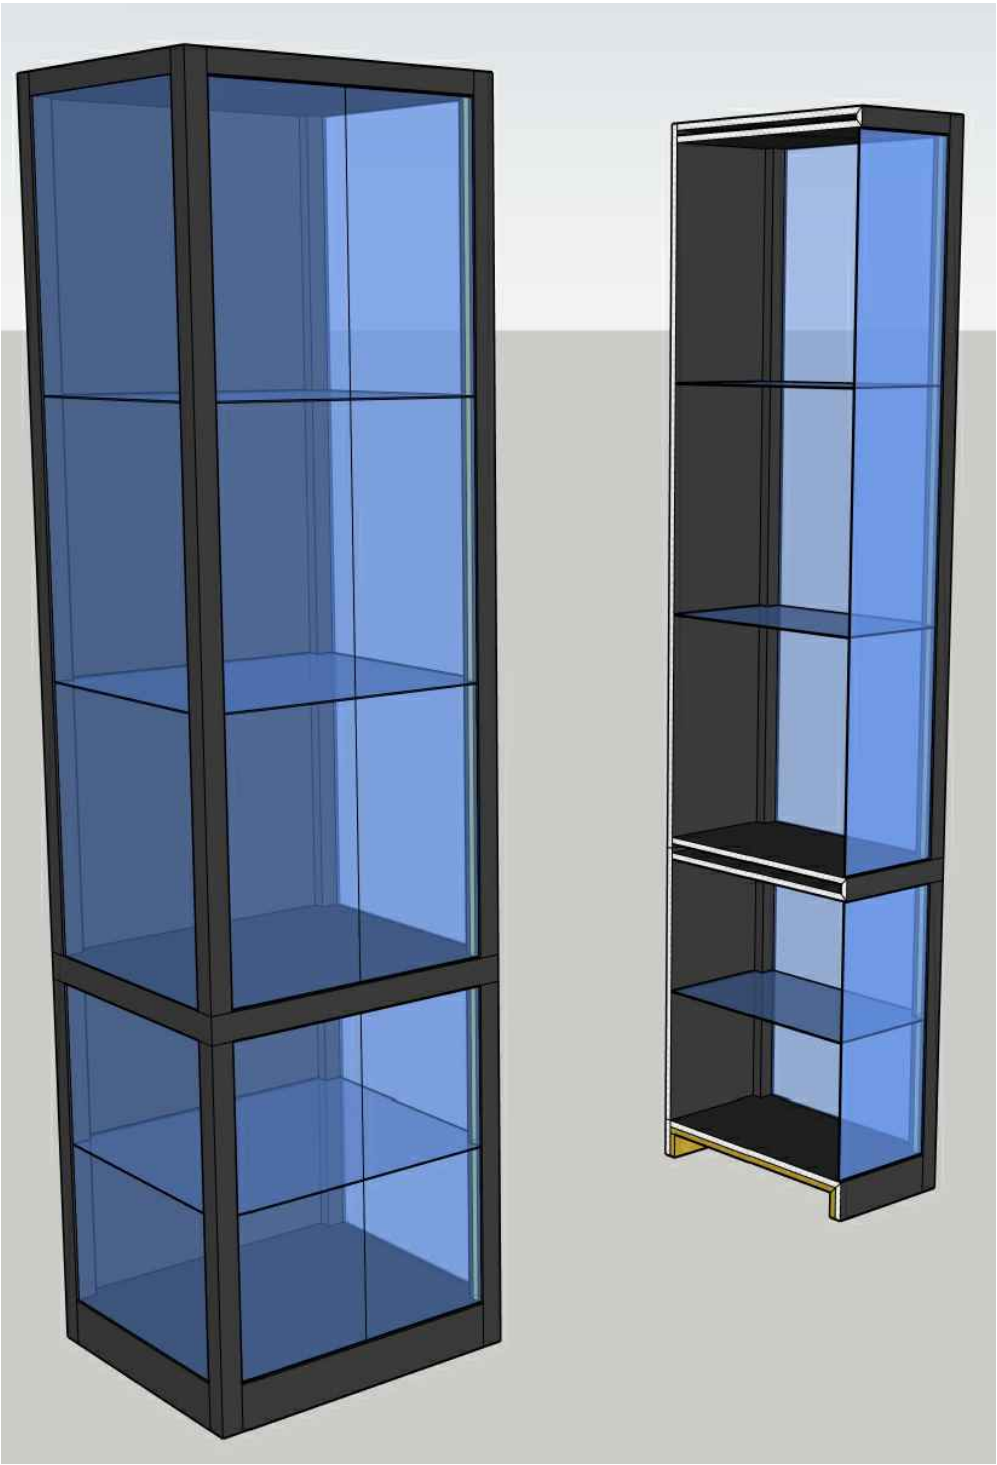


|   |   |   |                                                                                           |                                    |           |               |                     |             |
|---|---|---|-------------------------------------------------------------------------------------------|------------------------------------|-----------|---------------|---------------------|-------------|
| 4921 Auto Rd SE<br>Salmon Arm, BC<br>V1E 1X1<br>P: 250-832-2552<br>F: 250-832-7887<br>info@thewoodshop.co | <br>theWOODSHOP<br>Millwork & Joinery | Project Name & Address<br><b>TWS. WHITSTONE DEVELOPMENTS</b><br>LECLAIR - LOT 5 BYERSVIEW<br>ARCHITECTURAL MILLWORK PLANS | Customer / Contractor Initial<br>Approved For Construction<br><br>X _____<br><b>REV-H</b> | Room / Room #<br><b>GAMES ROOM</b> | FINISH(S) | DOOR STYLE(S) | HARDWARE            | Sheet       |
|   |   |   |                                                                                           | Drawing Notes                      |           |               | Date<br>Apr-22-2025 | <b>D1.7</b> |

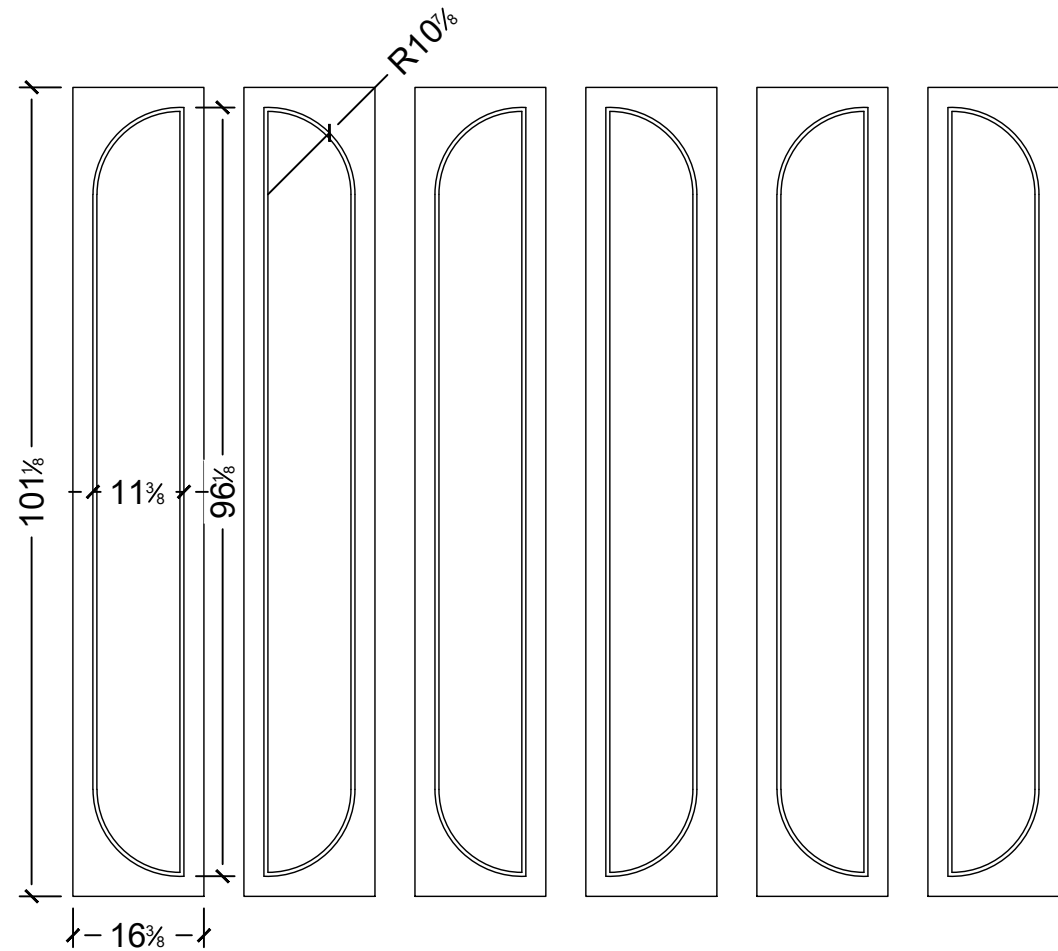


A4.2

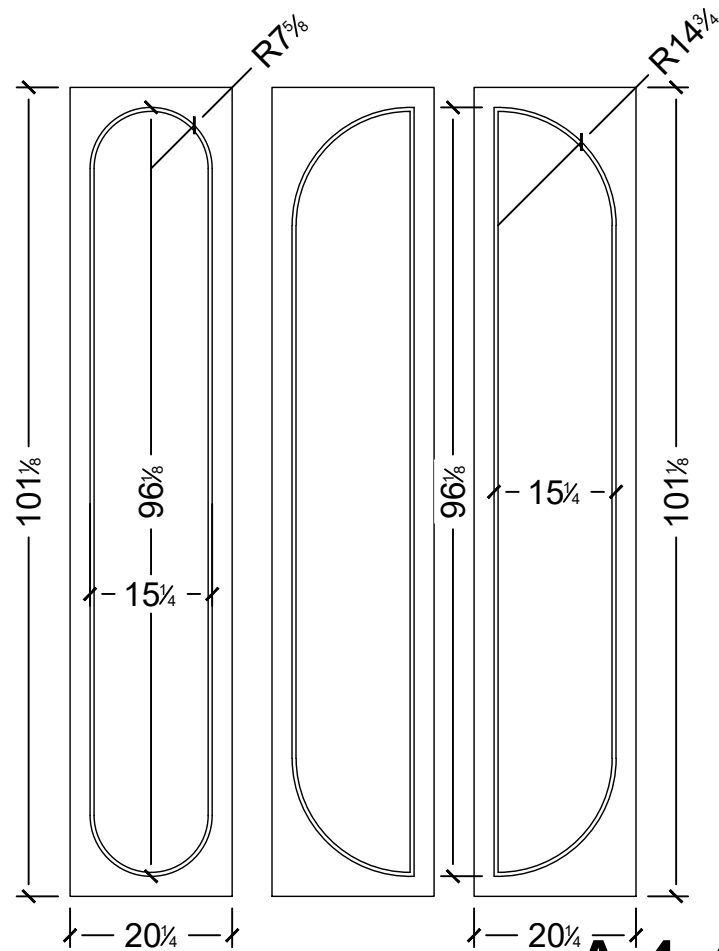


A4.3

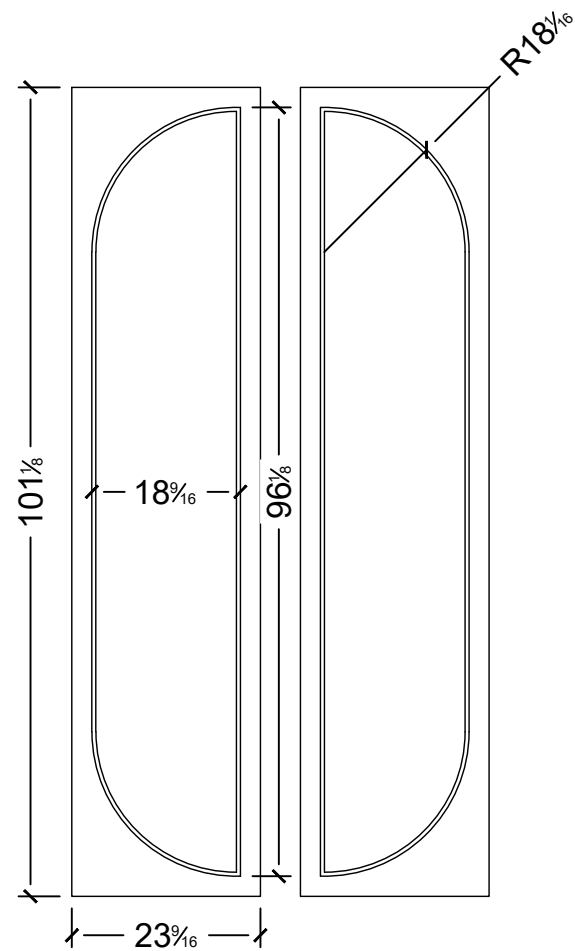

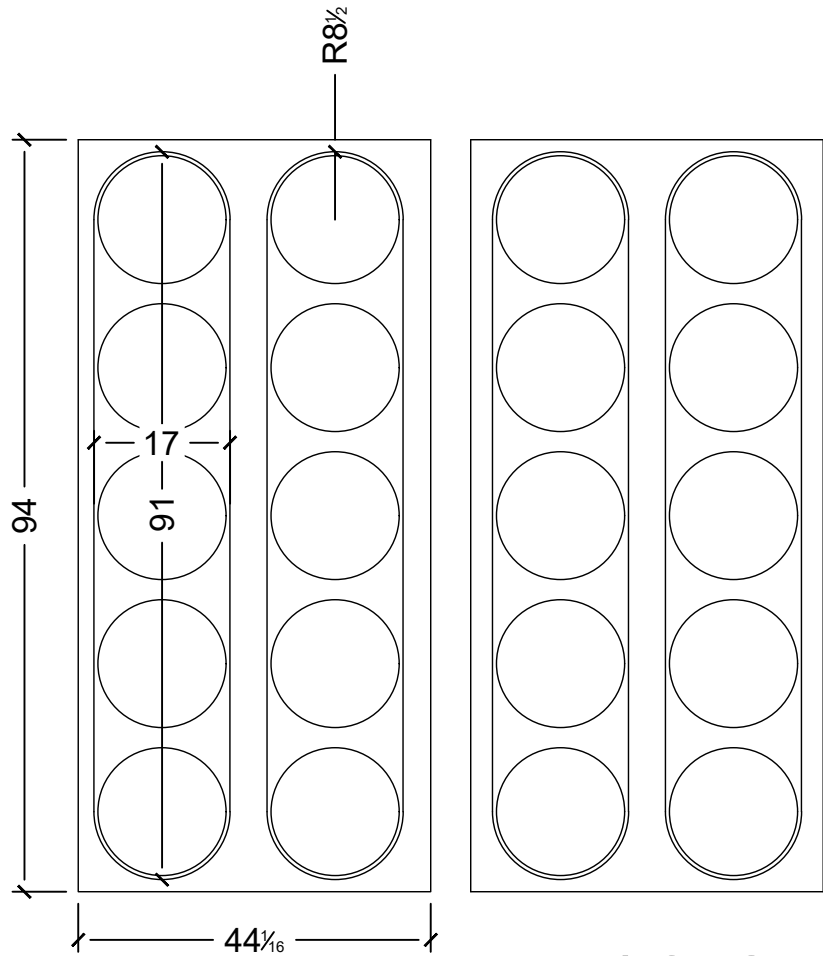

A10.2  
BLACK MESH

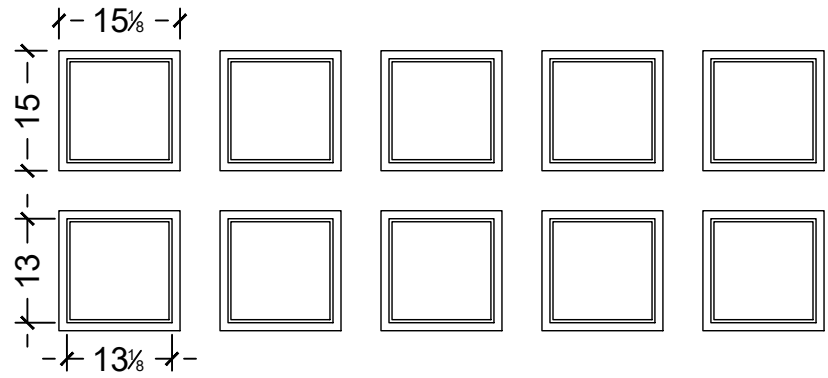

A10.4  
CHAMPAGNE  
MESH

|   |   |                                                                                     |               |           |               |          |       |                     |      |
|---|---|-------------------------------------------------------------------------------------|---------------|-----------|---------------|----------|-------|---------------------|------|
| <div>4921 Auto Rd SE<br/>Salmon Arm, BC<br/>V1E 1X1<br/>P: 250-832-2552<br/>F: 250-832-7887<br/>info@thewoodshop.co</div> <div><br/>theWOODSHOP<br/>Millwork &amp; Joinery</div> | <div>Project Name &amp; Address</div> <div>TWS. WHITSTONE DEVELOPMENTS</div> <div>LECLAIR - LOT 5 BYERSVIEW</div> <div>ARCHITECTURAL MILLWORK PLANS</div> <div>REV-H</div> | <div>Customer / Contractor Initial<br/>Approved For Construction</div> <div>X</div> | Room / Room # | FINISH(S) | DOOR STYLE(S) | HARDWARE | Sheet |                     |      |
|   |   |                                                                                     | LOWER FLOOR   |           |               |          |       | Date<br>Apr-22-2025 | D1.9 |
|   |   |                                                                                     | Drawing Notes |           |               |          |       |                     |      |
| MESH S-32 'BLACK', MESH S-32 'CHAMPAGNE BRONZE'   |   |                                                                                     |               |           |               |          |       |                     |      |