
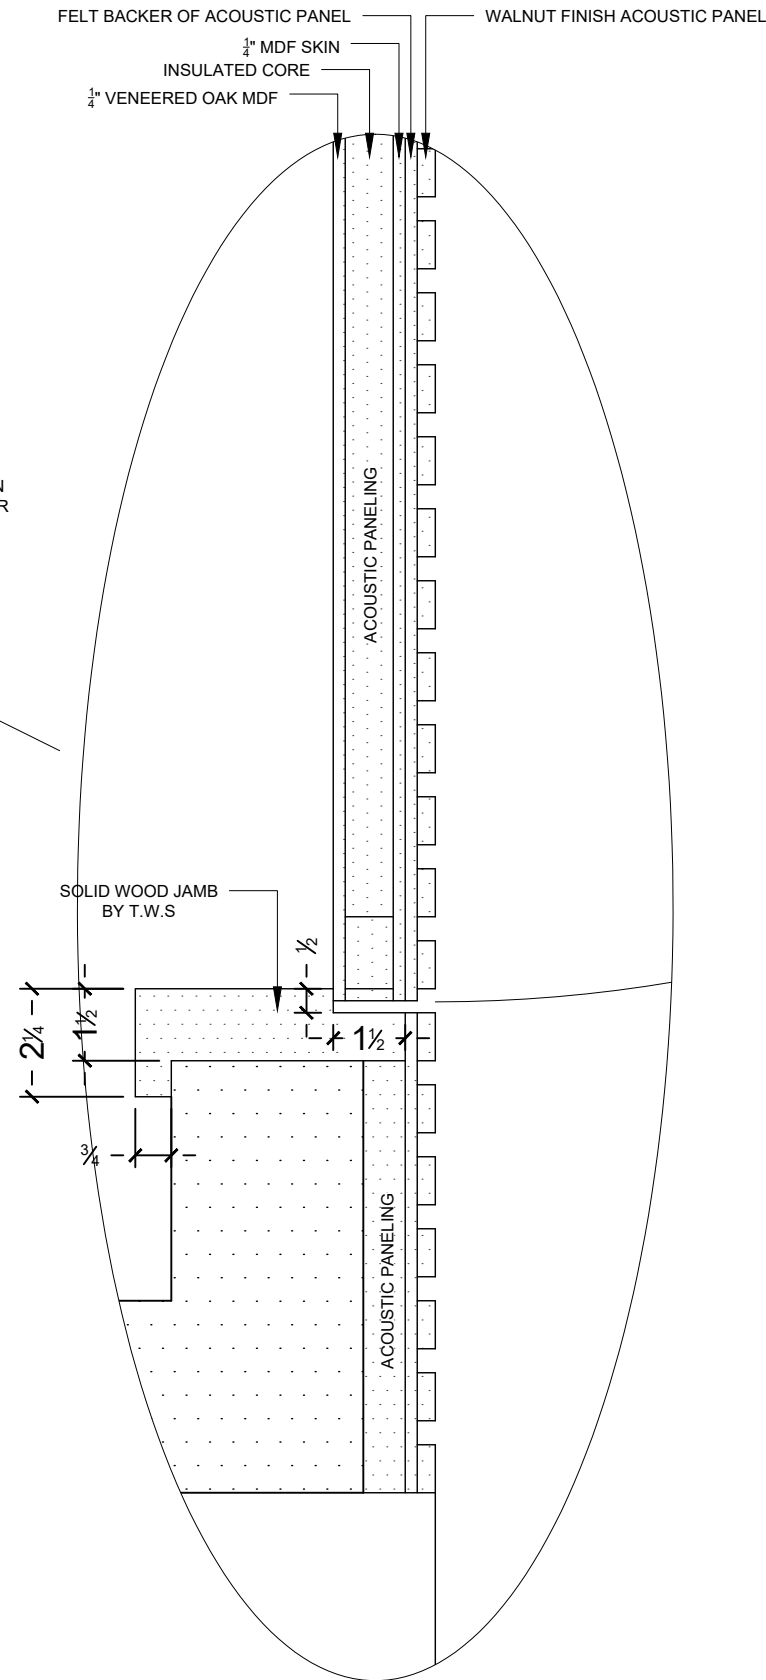


REVISED

10:10 am, Aug 26, 2025

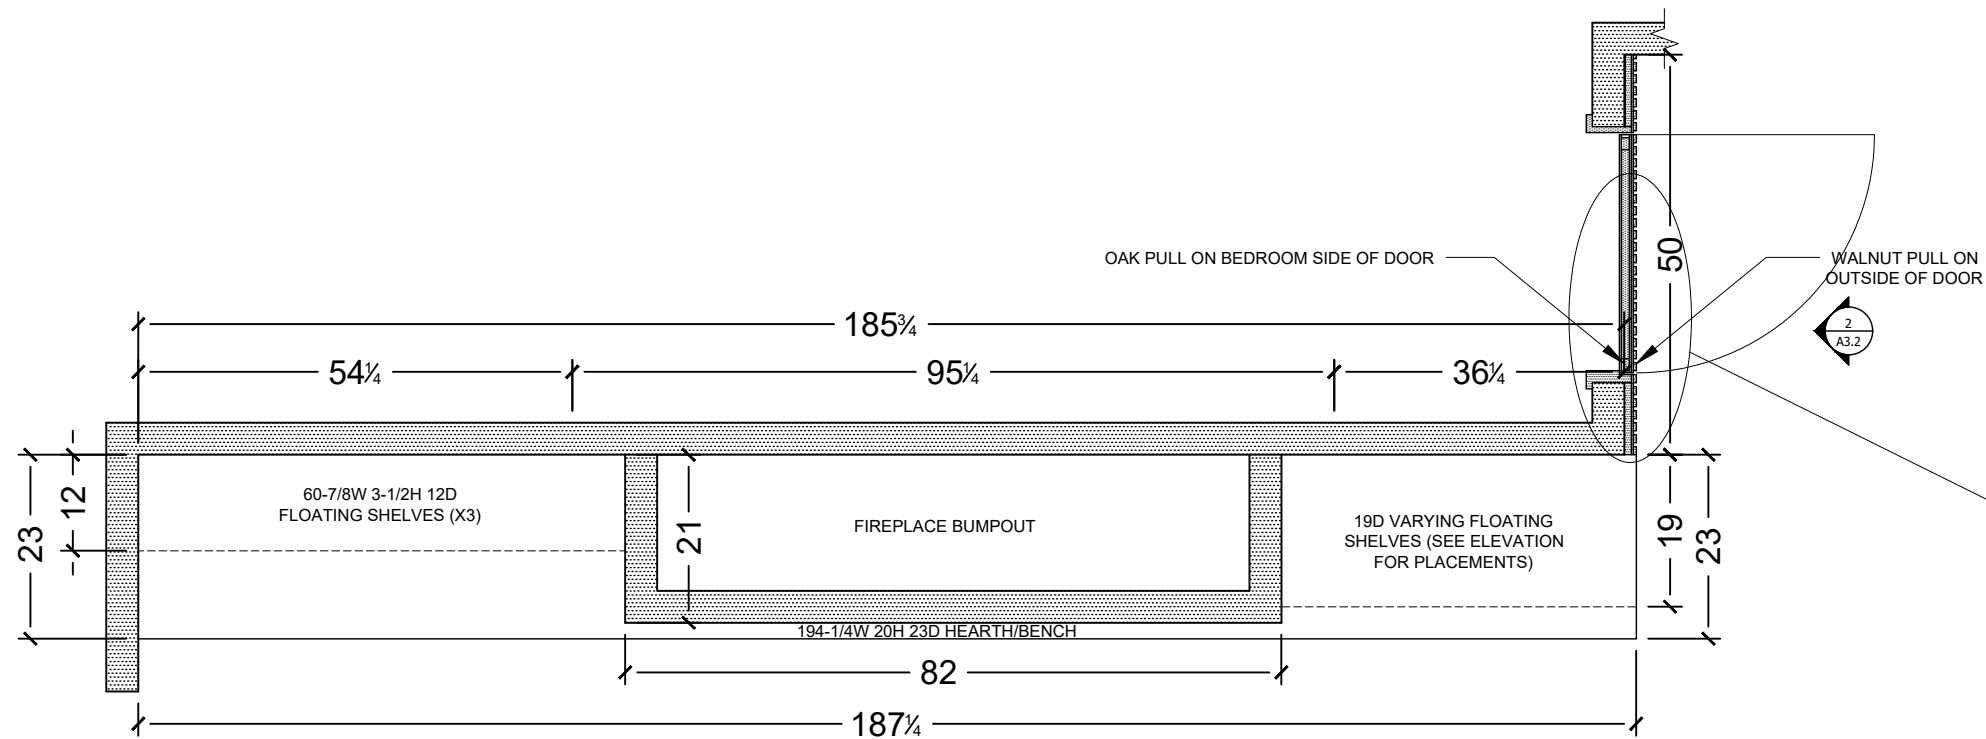

FOYER/FIREPLACE LAYOUT

SCALE: 1/2" = 1'0"

4921 Auto Rd SE
Salmon Arm, BC
V1E 1X1
P: 250-832-2552
F: 250-832-7887
info@thewoodshop.co



Project Name & Address

TWS. WHITSTONE DEVELOPMENTS

LECLAIR - LOT 5 BYERSVIEW

ARCHITECTURAL MILLWORK PLANS

REV-H

Customer / Contractor Initial
Approved For Construction

X

Room / Room #

FOYER/FIREPLACE

FINISH(S)

DOOR STYLE(S)

HARDWARE


Sheet

Drawing Notes


Date

Jul-23-2025

A3.1

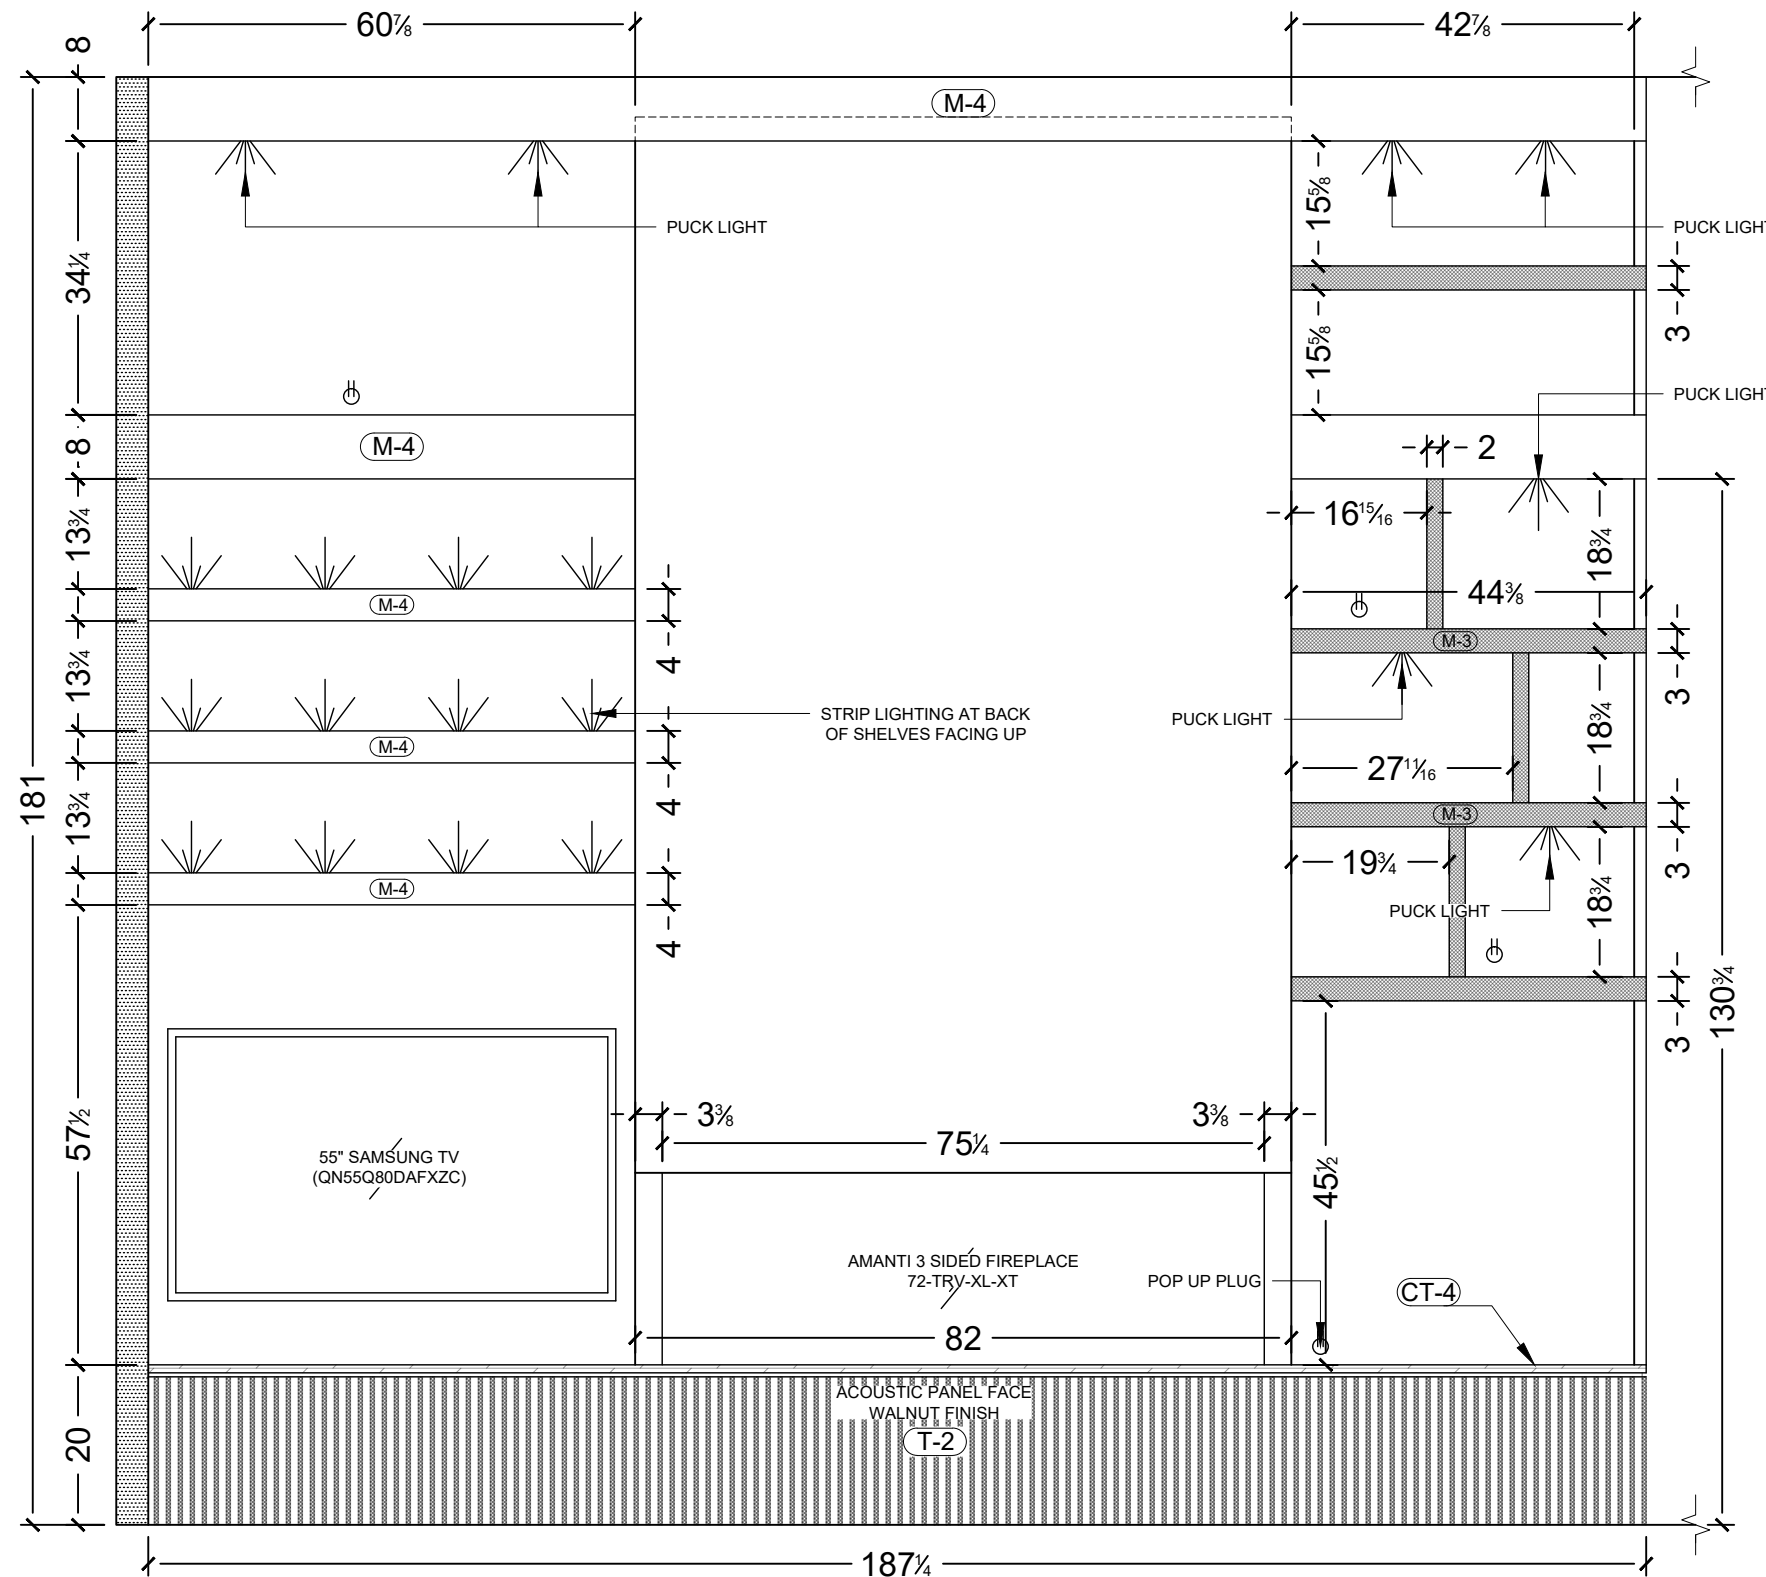

1 FOYER/FIREPLACE ELEVATION
SCALE: 1/2" = 1'0"

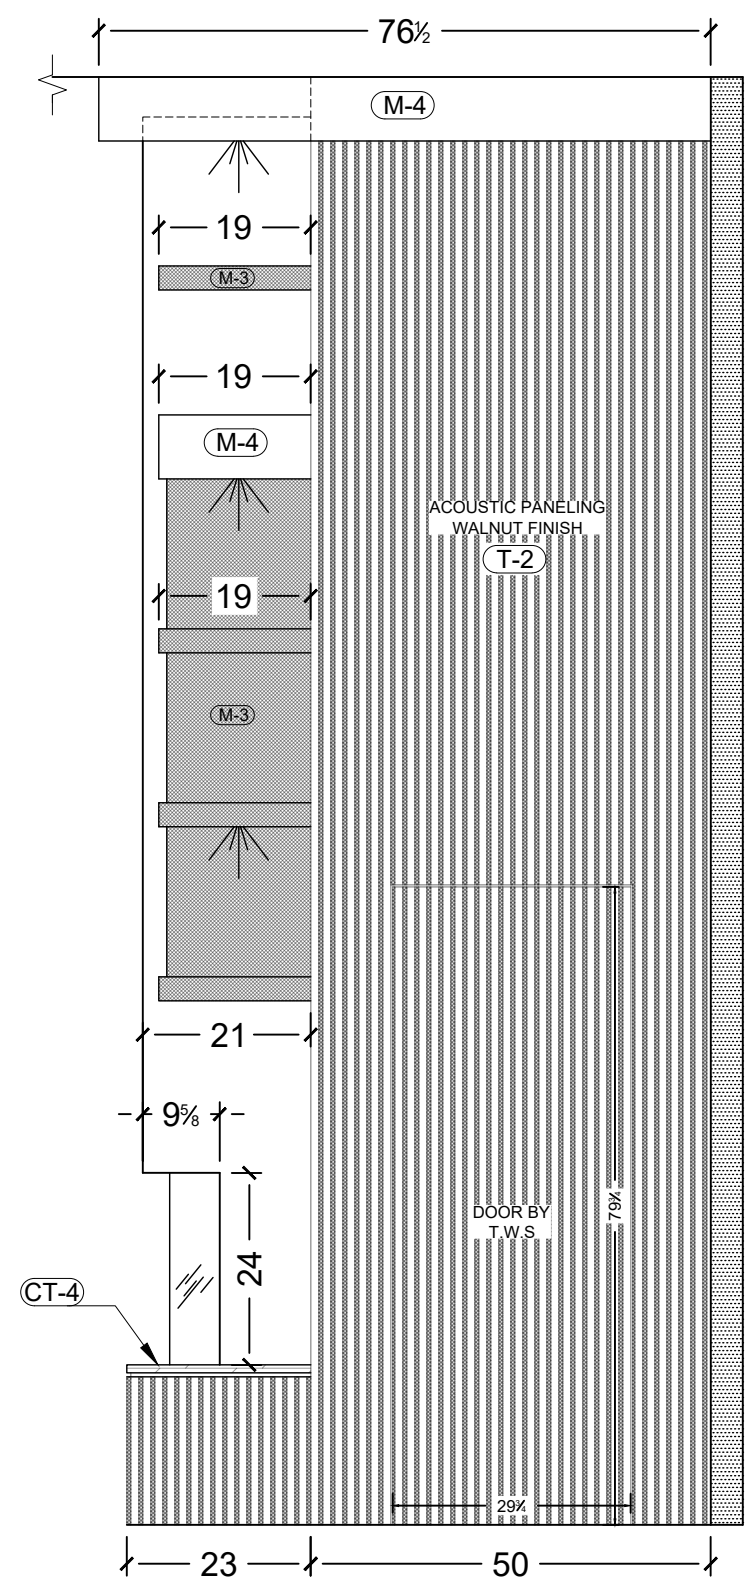

2 FOYER/FIREPLACE ELEVATION
SCALE: 1/2" = 1'0"

4921 Auto Rd SE
Salmon Arm, BC
V1E 1X1
P: 250-832-2552
F: 250-832-7887
info@thewoodshop.co



Project Name & Address
TWS. WHITSTONE DEVELOPMENTS
LECLAIR - LOT 5 BYERSVIEW
ARCHITECTURAL MILLWORK PLANS
REV-H

Customer / Contractor Initial
Approved For Construction

X

Room / Room #
FOYER/FIREPLACE

Drawing Notes

PLUGS IN WALL MAY BE POP UPS IN SHELVES

FINISH(S)
M-3 M-4

DOOR STYLE(S)

HARDWARE

Date


Jul-23-2025

Sheet


A3.2

Property of The Wood Shop Millwork & Joinery est. 2015

DWG BY: S. ARDUINI

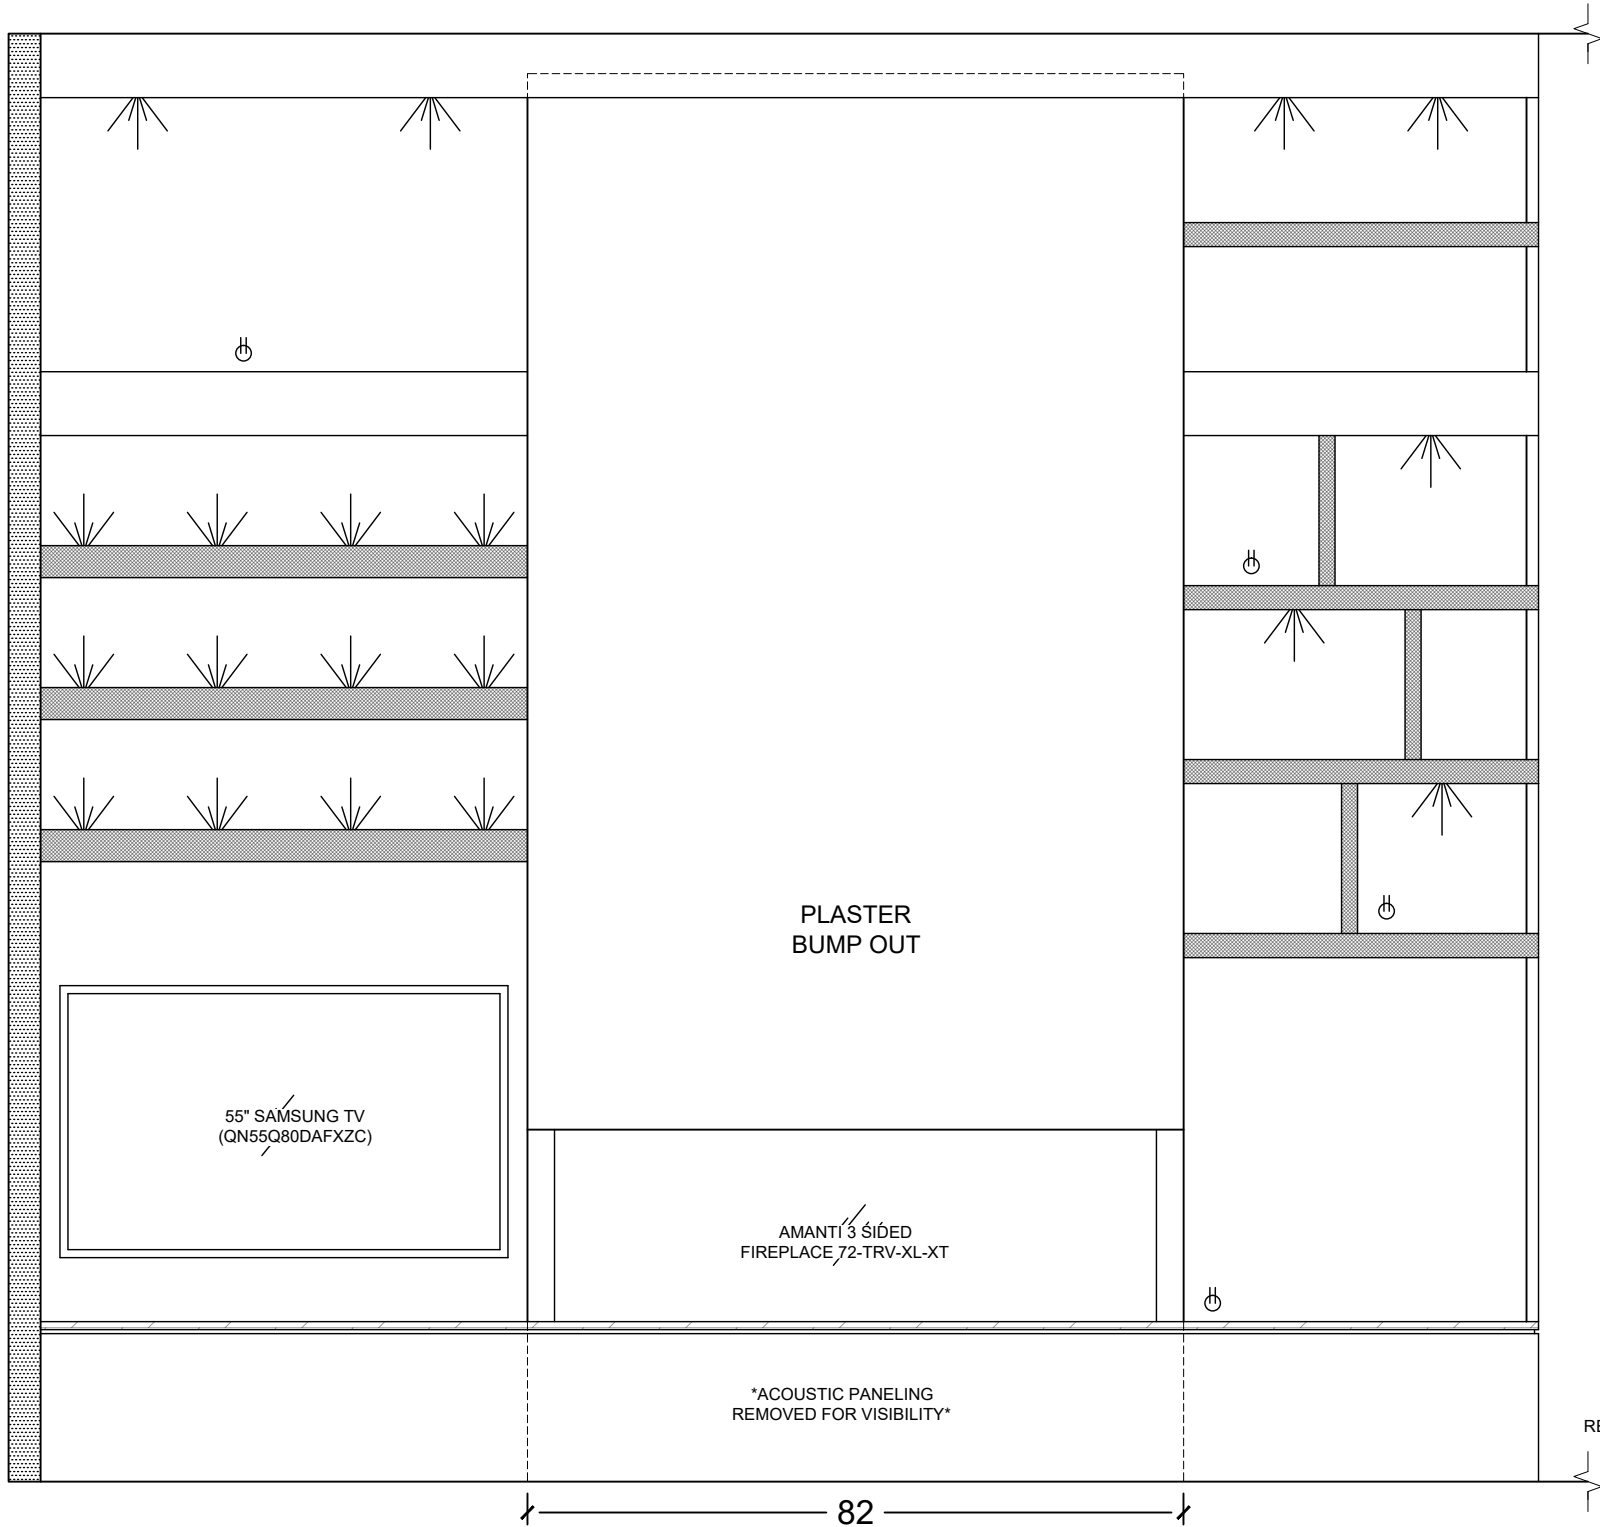

1 FOYER/FIREPLACE ELEVATION
SCALE: 1/2" = 1'0"

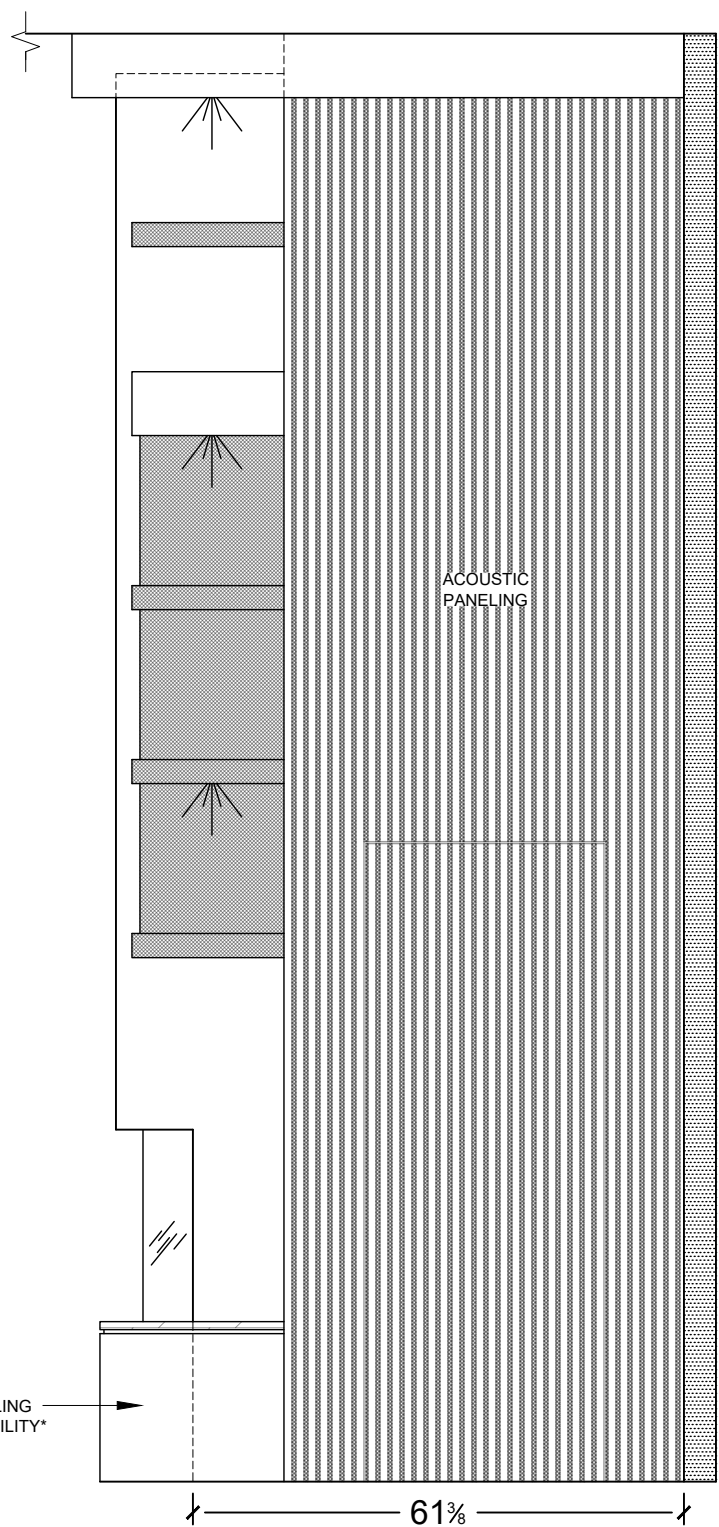

2 FOYER/FIREPLACE ELEVATION
SCALE: 1/2" = 1'0"

4921 Auto Rd SE
Salmon Arm, BC
V1E 1X1
P: 250-832-2552
F: 250-832-7887
info@thewoodshop.co



Project Name & Address

TWS. WHITSTONE DEVELOPMENTS
LECLAIR - LOT 5 BYERSVIEW
ARCHITECTURAL MILLWORK PLANS
REV-H

Customer / Contractor Initial
Approved For Construction

X

Room / Room #

FOYER/FIREPLACE

FINISH(S)

DOOR STYLE(S)

HARDWARE

Sheet

Drawing Notes

Date

Jul-23-2025

A3.2A