





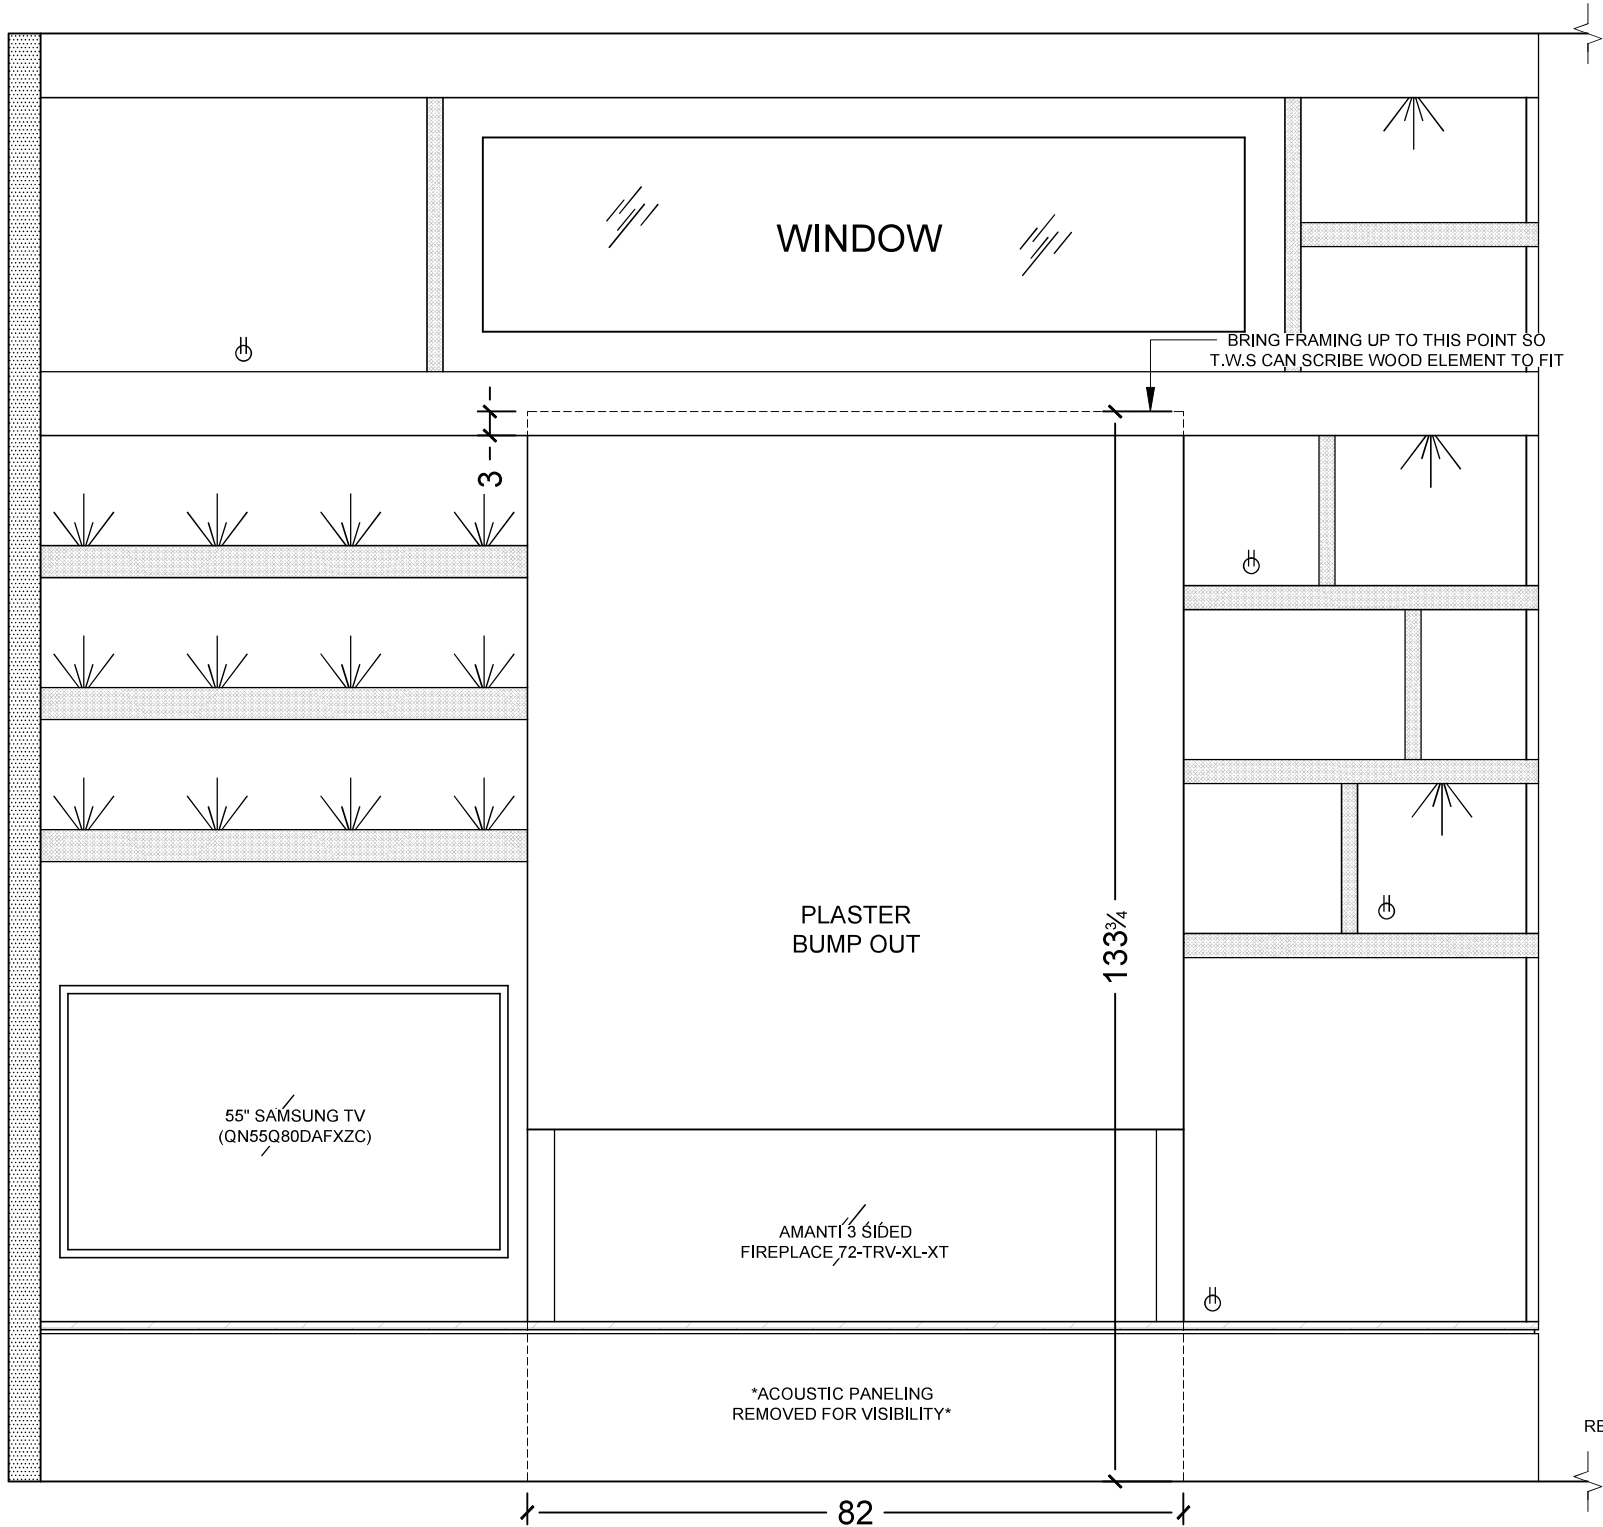

1 FOYER/FIREPLACE ELEVATION
SCALE: 1/2" = 1'0"

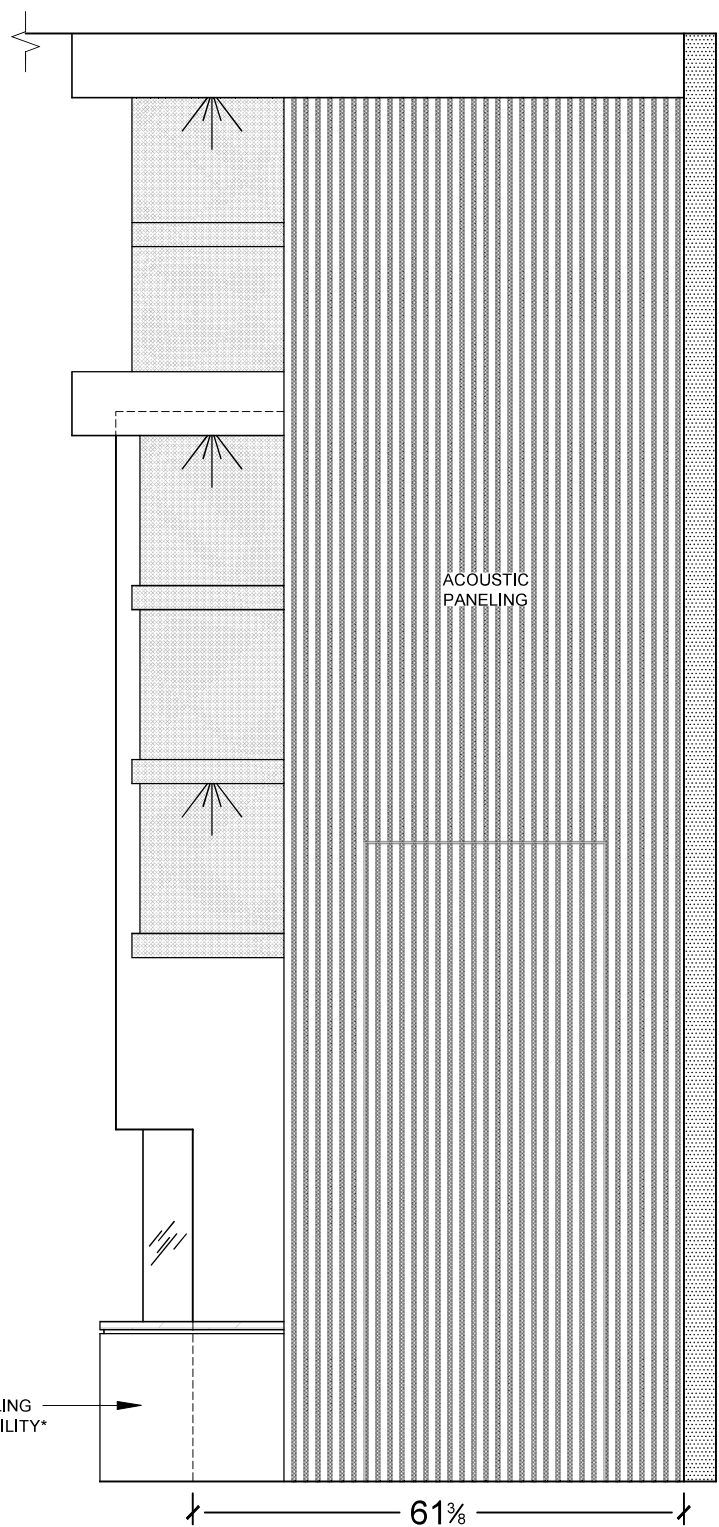

2 FOYER/FIREPLACE ELEVATION
SCALE: 1/2" = 1'0"

4921 Auto Rd SE
Salmon Arm, BC
V1E 1X1
P: 250-832-2552
F: 250-832-7887
info@thewoodshop.co



Project Name & Address

TWS. WHITSTONE DEVELOPMENTS
LECLAIR - LOT 5 BYERSVIEW
ARCHITECTURAL MILLWORK PLANS
REV-H

Customer / Contractor Initial
Approved For Construction

X

Room / Room #

FOYER/FIREPLACE

Drawing Notes

FINISH(S)

DOOR STYLE(S)

HARDWARE

Date

Apr-22-2025

Sheet

A3.2A