


Property of The Wood Shop Millwork & Joinery est. 2015

DWG BY: S. ARDUINI

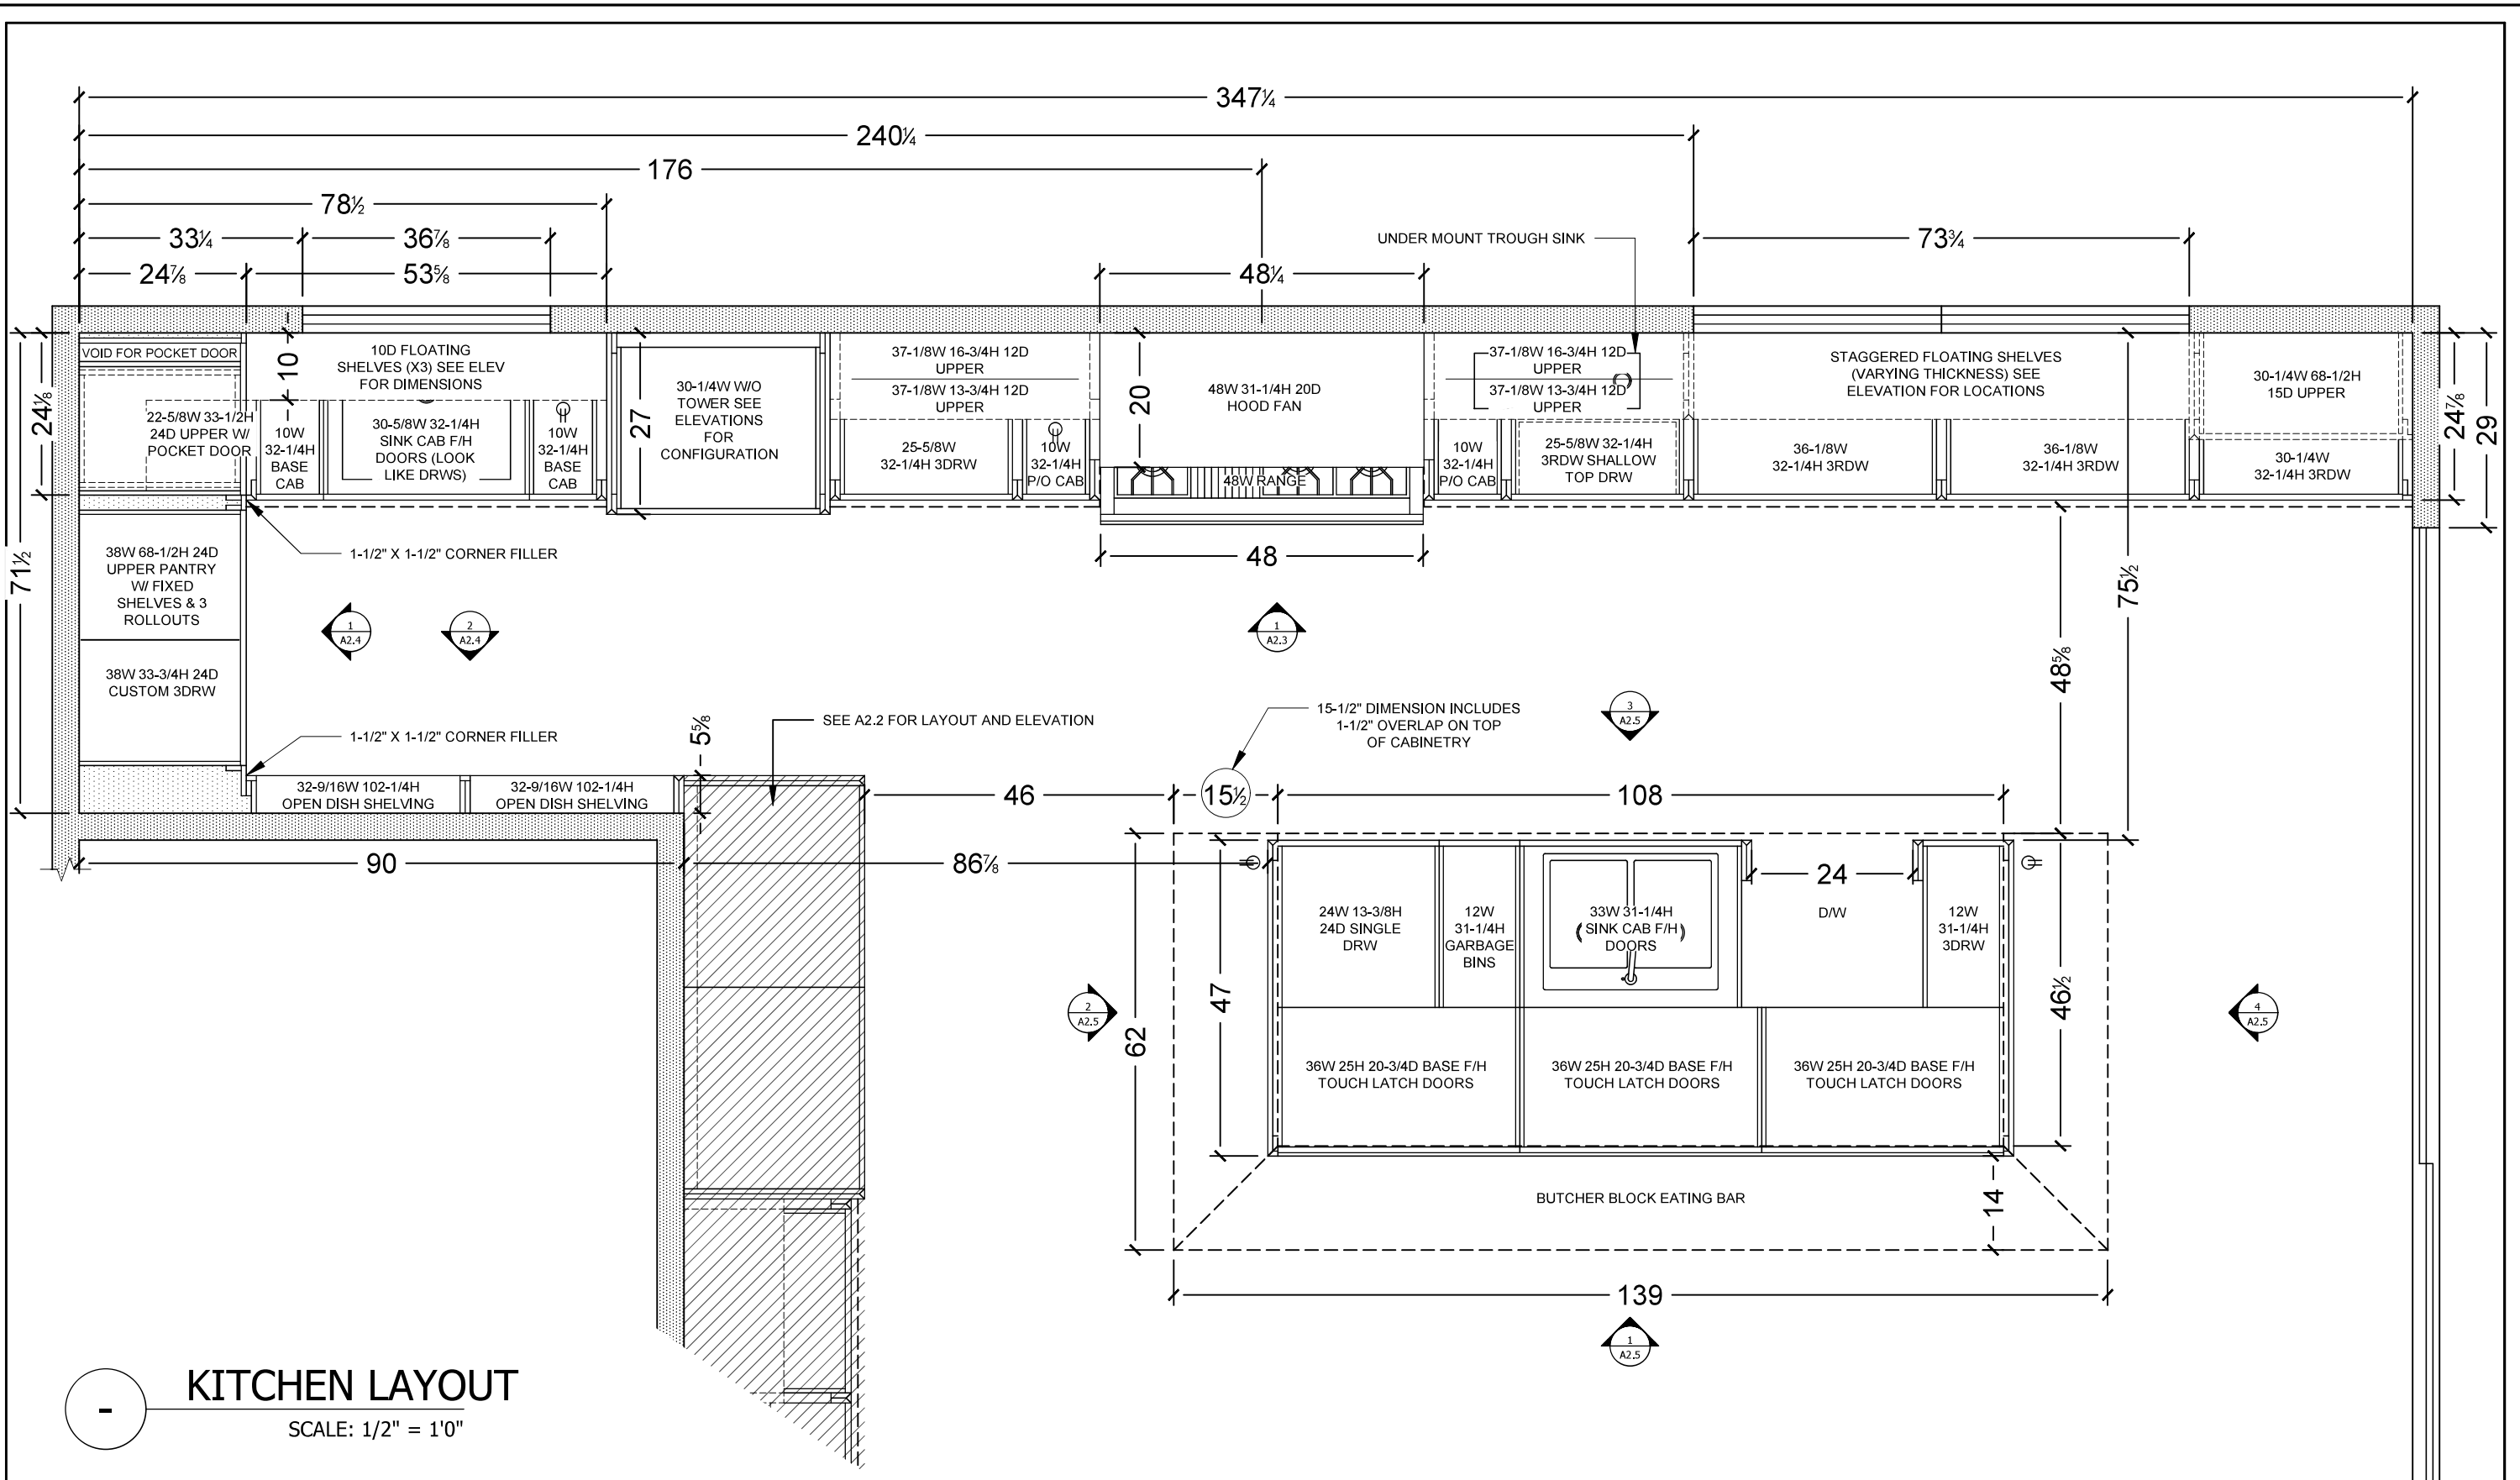

4921 Auto Rd SE
Salmon Arm, BC
V1E 1X1
P: 250-832-2552
F: 250-832-7887
info@thewoodshop.co



Project Name & Address

TWS. WHITSTONE DEVELOPMENTS
LECLAIR - LOT 5 BYERSVIEW
ARCHITECTURAL MILLWORK PLANS

REV-H

Customer / Contractor Initial

Approved For Construction

X

Room / Room #

KITCHEN

Drawing Notes

FINISH(S)

DOOR STYLE(S)

HARDWARE

Sheet

Date

Apr-22-2025

A2.1