


Property of The Wood Shop Millwork & Joinery est. 2015

DWG BY: S. ARDUINI

14-1/2W 51H 3"D IRONING BOARD INSET INTO WALL

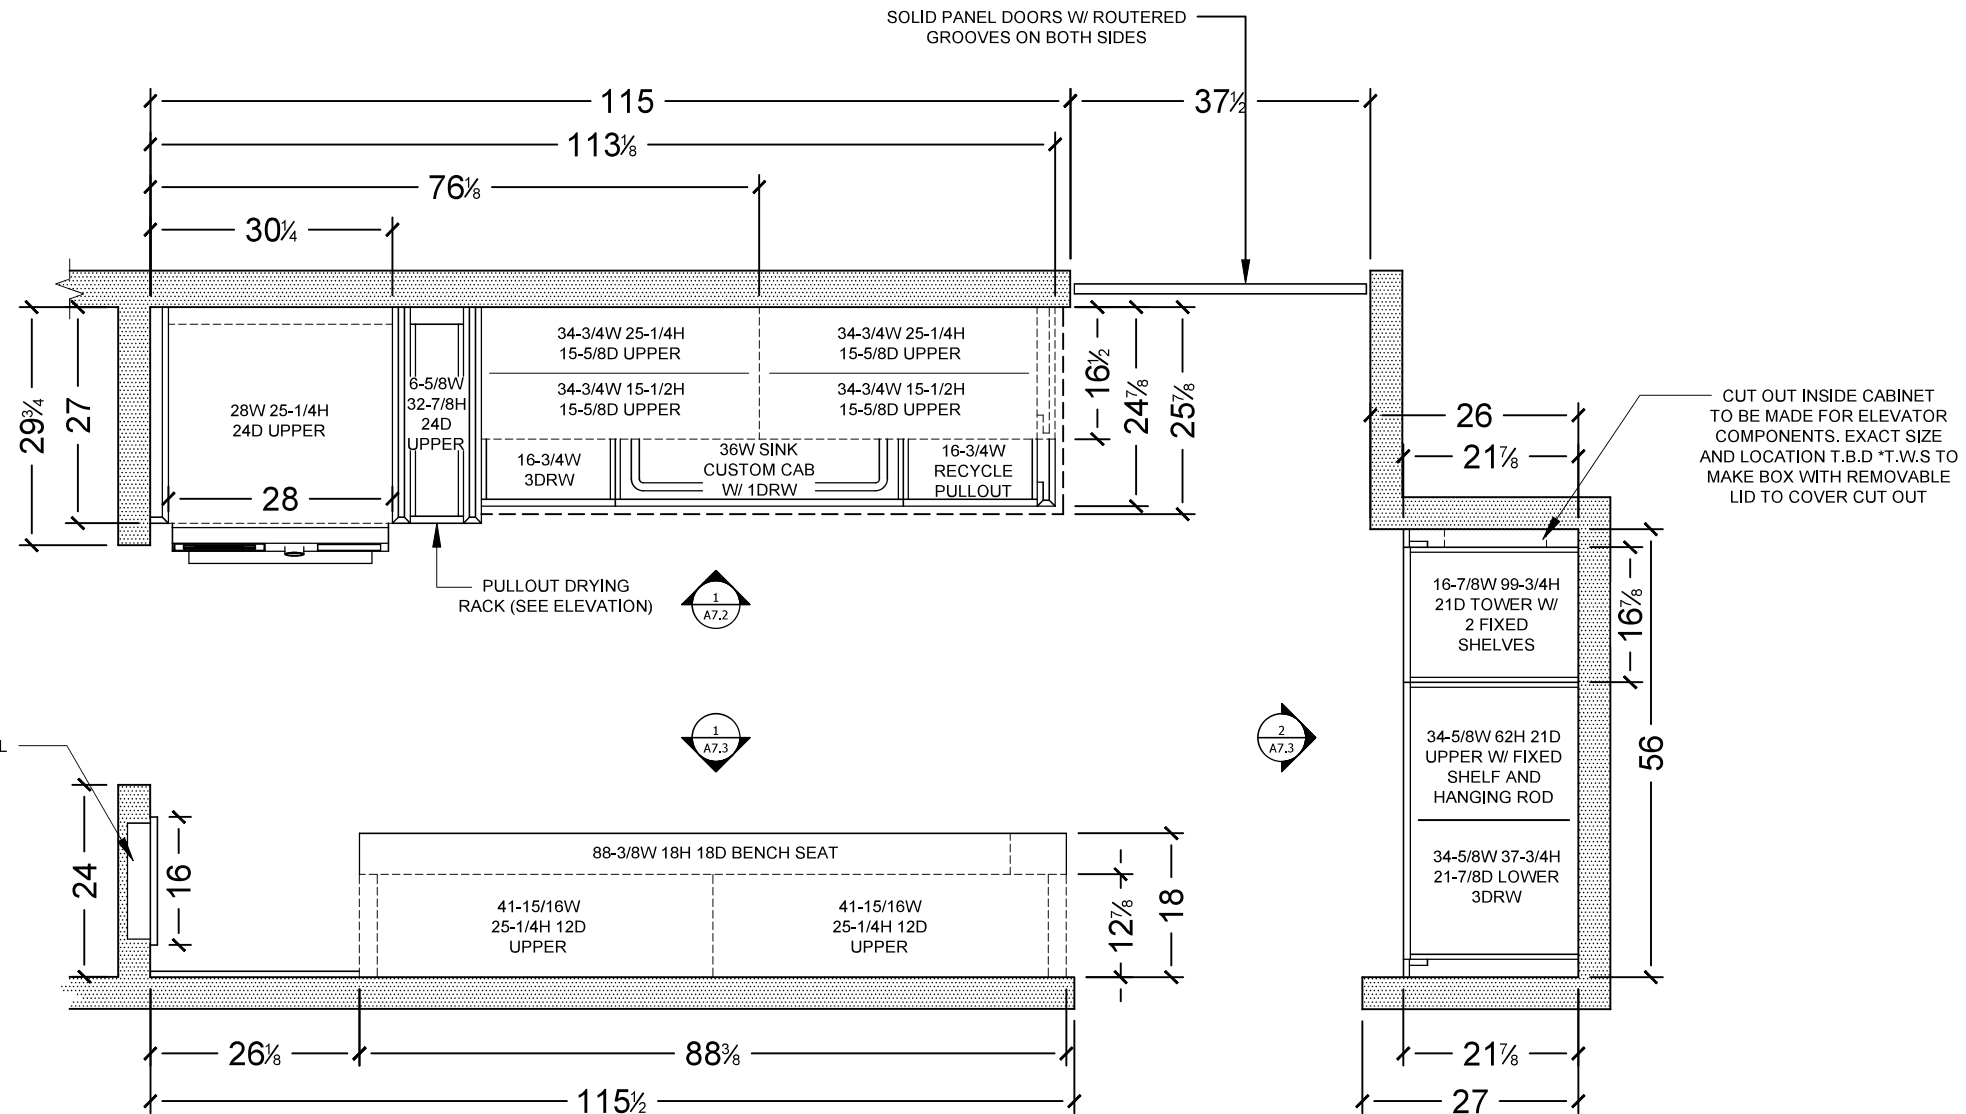

LAUNDRY LAYOUT
SCALE: 1/2" = 1'0"

4921 Auto Rd SE
Salmon Arm, BC
V1E 1X1
P: 250-832-2552
F: 250-832-7887
info@thewoodshop.co



Project Name & Address

TWS. WHITSTONE DEVELOPMENTS
LECLAIR - LOT 5 BYERSVIEW
ARCHITECTURAL MILLWORK PLANS
REV-H

Customer / Contractor Initial
Approved For Construction

X

Room / Room #

LAUNDRY

Drawing Notes

FINISH(S)

DOOR STYLE(S)

HARDWARE


Date

Apr-22-2025


Sheet

A7.1



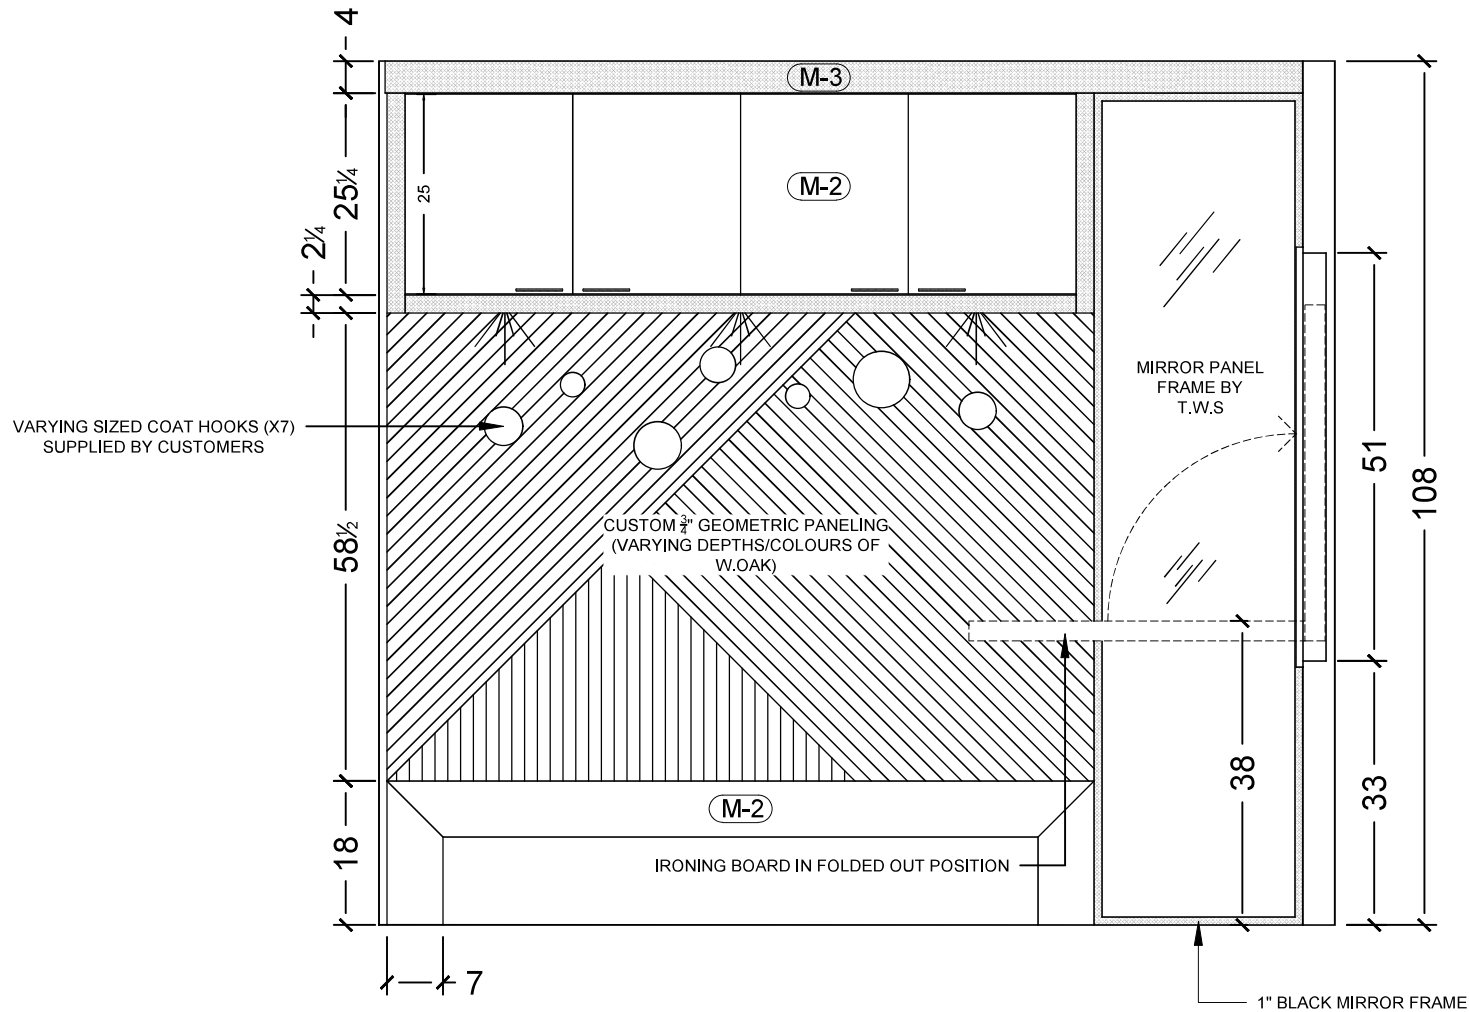

1 LAUNDRY ELEVATION
SCALE: 1/2" = 1'0"

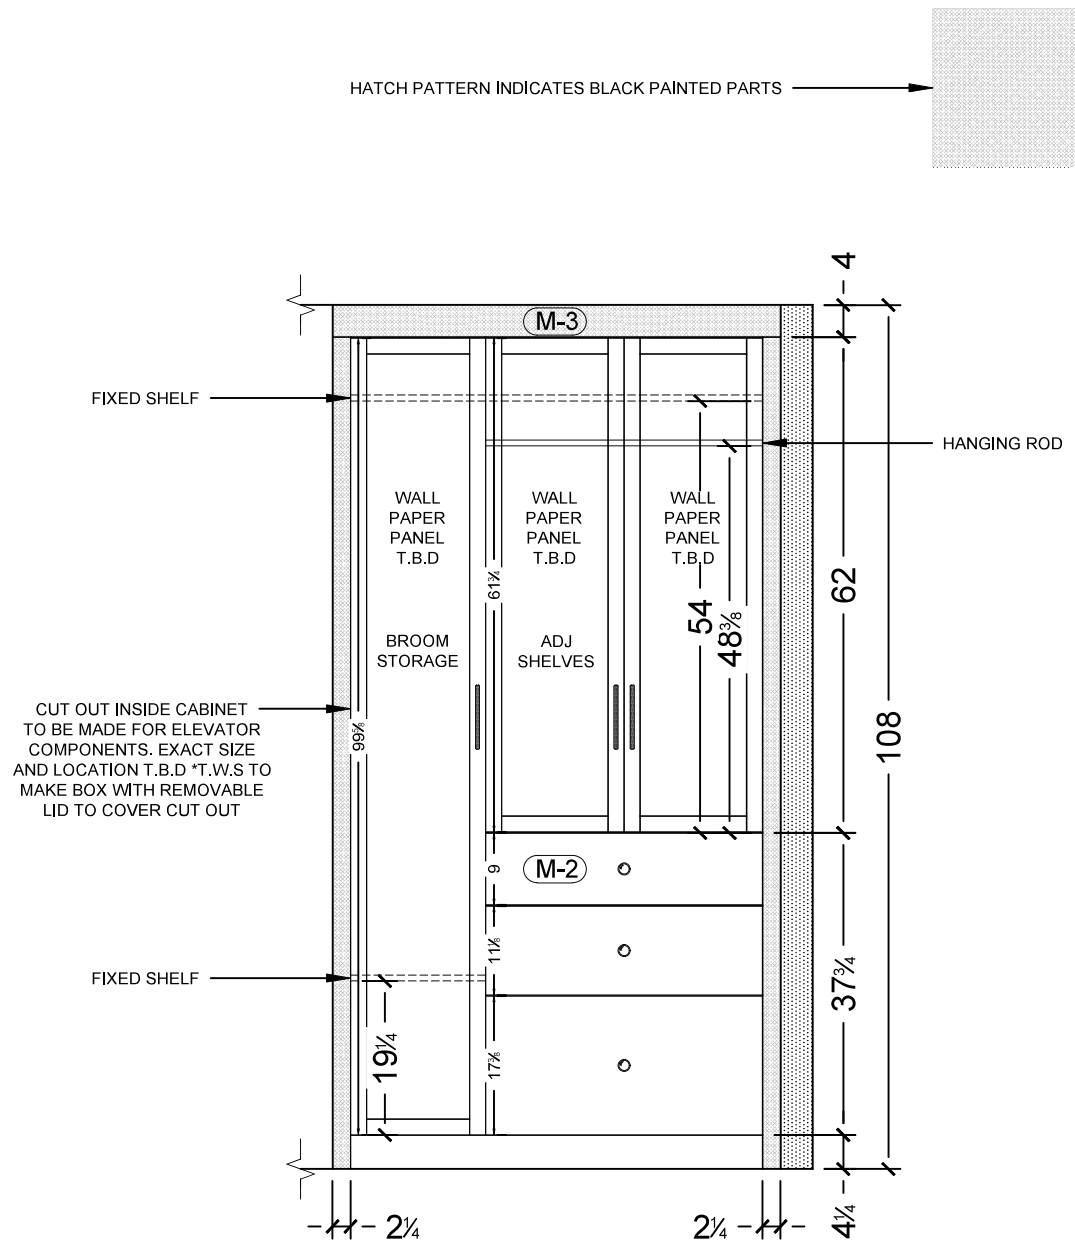

2 LAUNDRY ELEVATION
SCALE: 1/2" = 1'0"

4921 Auto Rd SE
Salmon Arm, BC
V1E 1X1
P: 250-832-2552
F: 250-832-7887
info@thewoodshop.co



Project Name & Address

TWS. WHITSTONE DEVELOPMENTS
LECLAIR - LOT 5 BYERSVIEW
ARCHITECTURAL MILLWORK PLANS

REV-H

Customer / Contractor Initial
Approved For Construction

X

Room / Room #

LAUNDRY

Drawing Notes

FINISH(S)

M-2 M-3

DOOR STYLE(S)

D-1 D-3

HARDWARE

Date

Apr-22-2025

Sheet

A7.3