


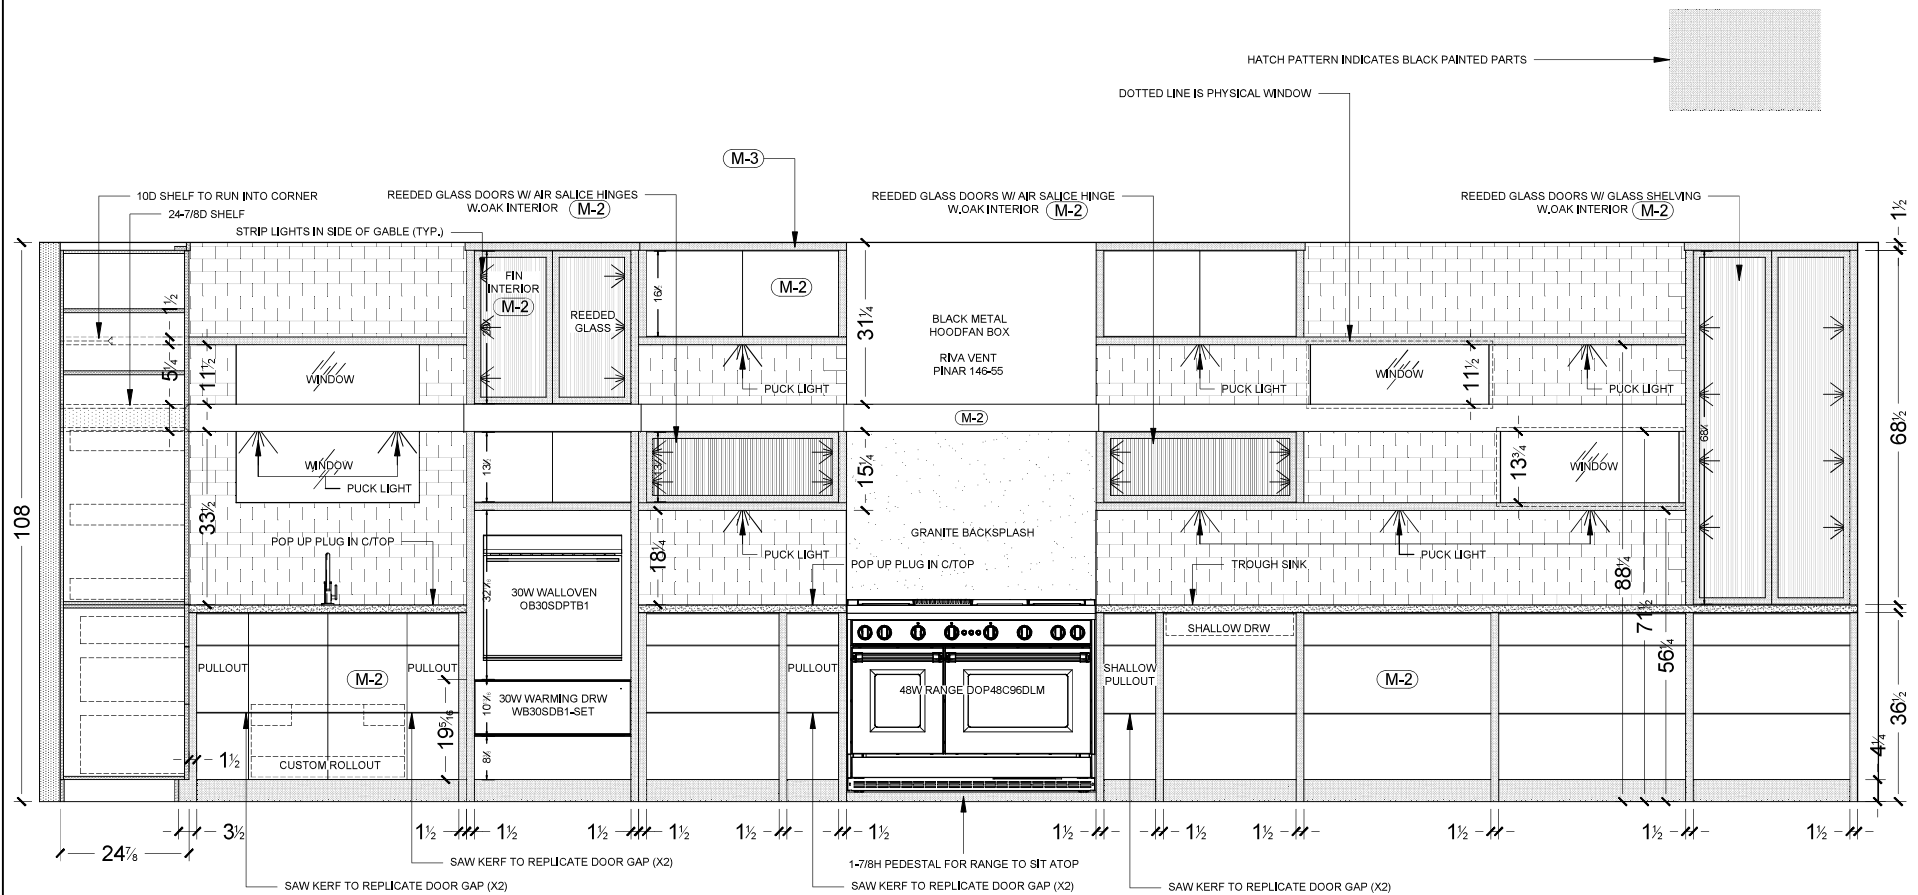

KITCHEN LAYOUT

SCALE: 1/2" = 1'0"

4921 Auto Rd SE
Salmon Arm, BC
V1E 1X1
P: 250-832-2552
F: 250-832-7887
info@thewoodshop.co



theWOODSHOP
Millwork & Joinery

Project Name & Address

TWS. WHITSTONE DEVELOPMENTS
LECLAIR - LOT 5 BYERSVIEW
ARCHITECTURAL MILLWORK PLANS

Customer / Contractor Initial	
Approved For Construction	

X

Room / Room #
KITCHEN

Drawing Notes

FINISH(S)	
-----------	--

M-2 M-3

DOOR STYLE(S)


D-1 D-2

HARDWARE


Date	Jan-23-2025
------	-------------

Sheet

A2.3

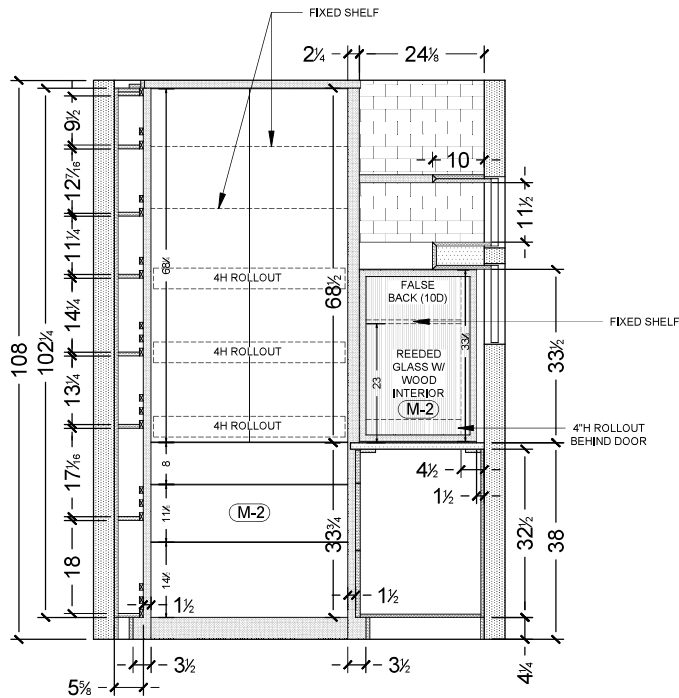

1 KITCHEN LAYOUT
SCALE: 1/2" = 1'0"

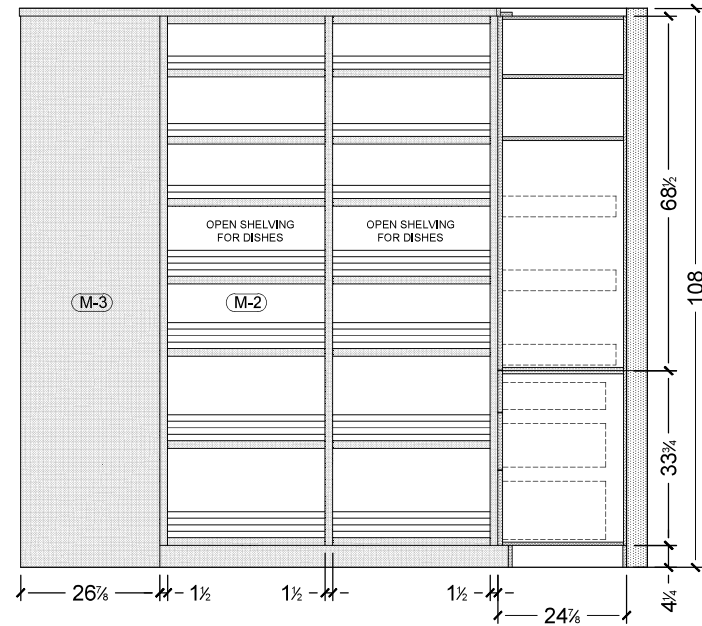

2 KITCHEN LAYOUT
SCALE: 1/2" = 1'0"

4921 Auto Rd SE
Salmon Arm, BC
V1E 1X1
P: 250-832-2552
F: 250-832-7867
info@thewoodshop.ca



Project Name & Address

TWS. WHITSTONE DEVELOPMENTS
LECLAIR - LOT 5 BYERSVIEW
ARCHITECTURAL MILLWORK PLANS
REV-D

Customer / Contractor Initial
Approved For Construction
X _____

Room / Room #
KITCHEN

Drawing Notes

FINISH(S)

(M-1) (M-2)

DOOR STYLE(S)

(D-1)

HARDWARE

(HW-1)

Date

Jan-23-2025

Sheet

A2.4