



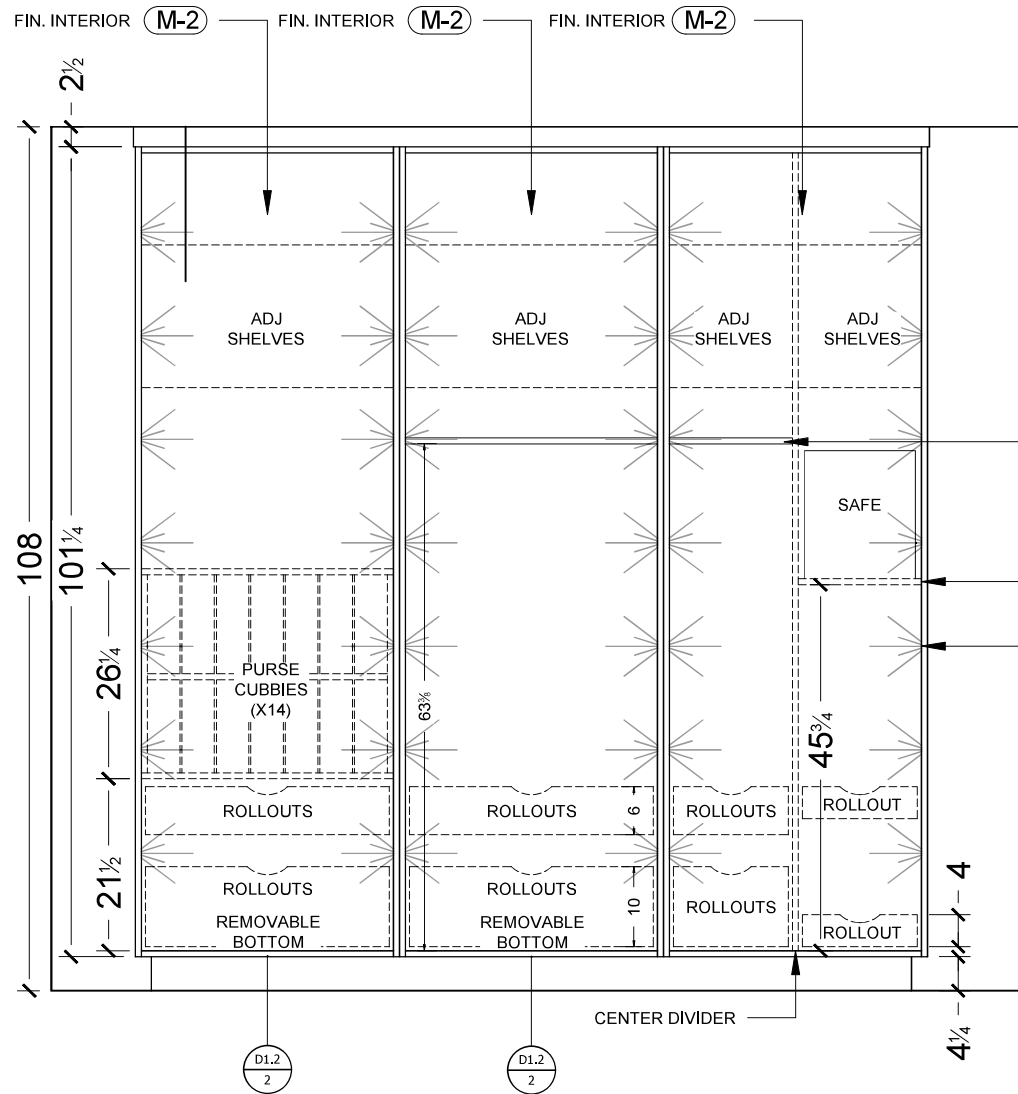

1 PRIMARY CLOSET W/O DOORS
SCALE: 1/2" = 1'0"

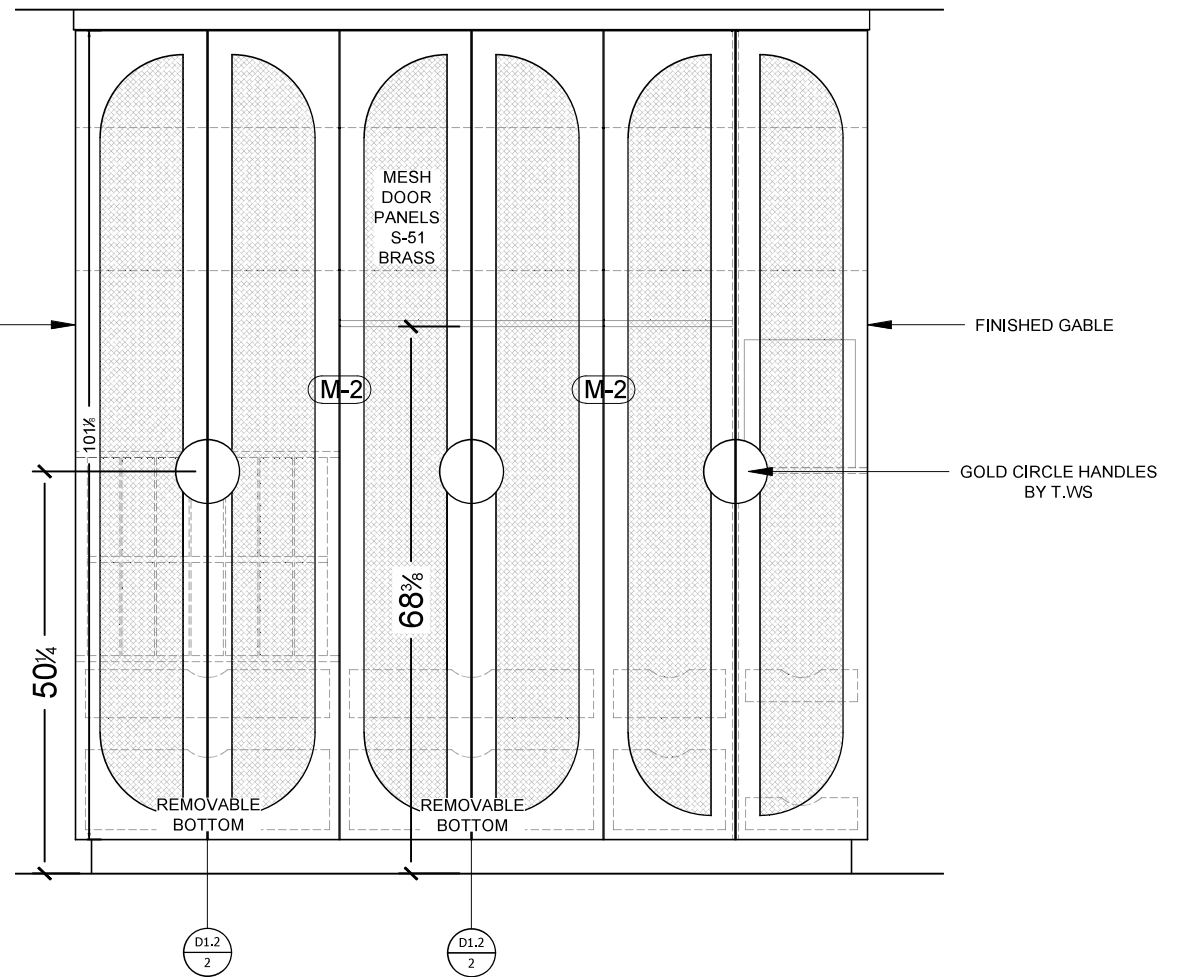

- PRIMARY CLOSET W/DOORS
SCALE: 1/2" = 1'0"

4921 Auto Rd SE
Salmon Arm, BC
V1E 1X1
P: 250-832-2552
F: 250-832-7887
info@thewoodshop.co



Project Name & Address

TWS. WHITSTONE DEVELOPMENTS
LECLAIR - LOT 5 BYERSVIEW
ARCHITECTURAL MILLWORK PLANS
REV-H

Customer / Contractor Initial
Approved For Construction

X

Room / Room #

PRIMARY BEDROOM

FINISH(S)

(M-2)

DOOR STYLE(S)

CUSTOM DOORS

HARDWARE


CUSTOM PULLS

Date


Apr-22-2025

Sheet


A4.2

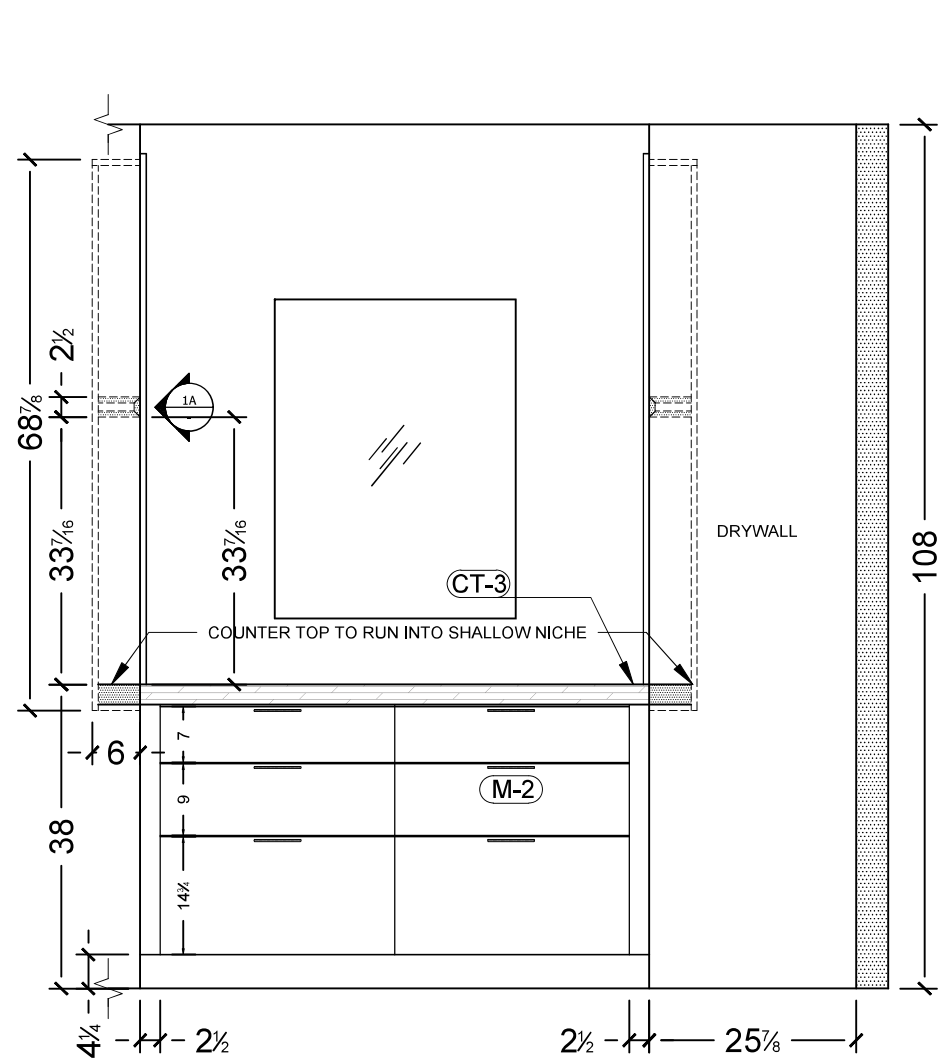

1 PRIMARY CLOSET
SCALE: 1/2" = 1'0"

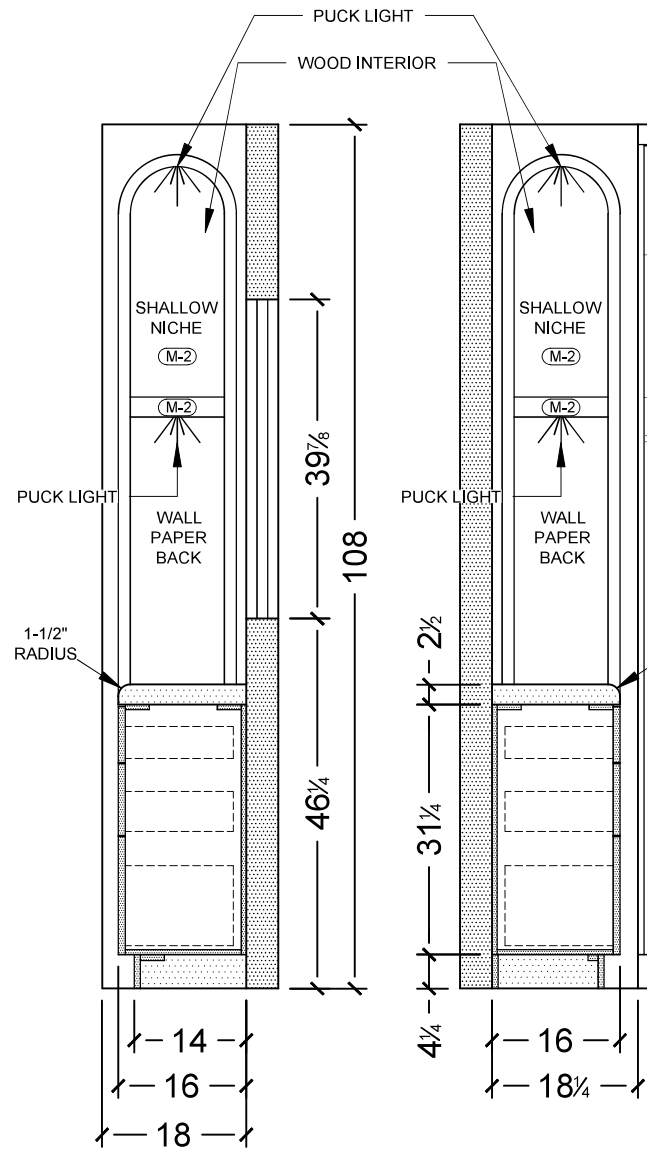

1A PRIMARY CLOSET
SCALE: 1/2" = 1'0"

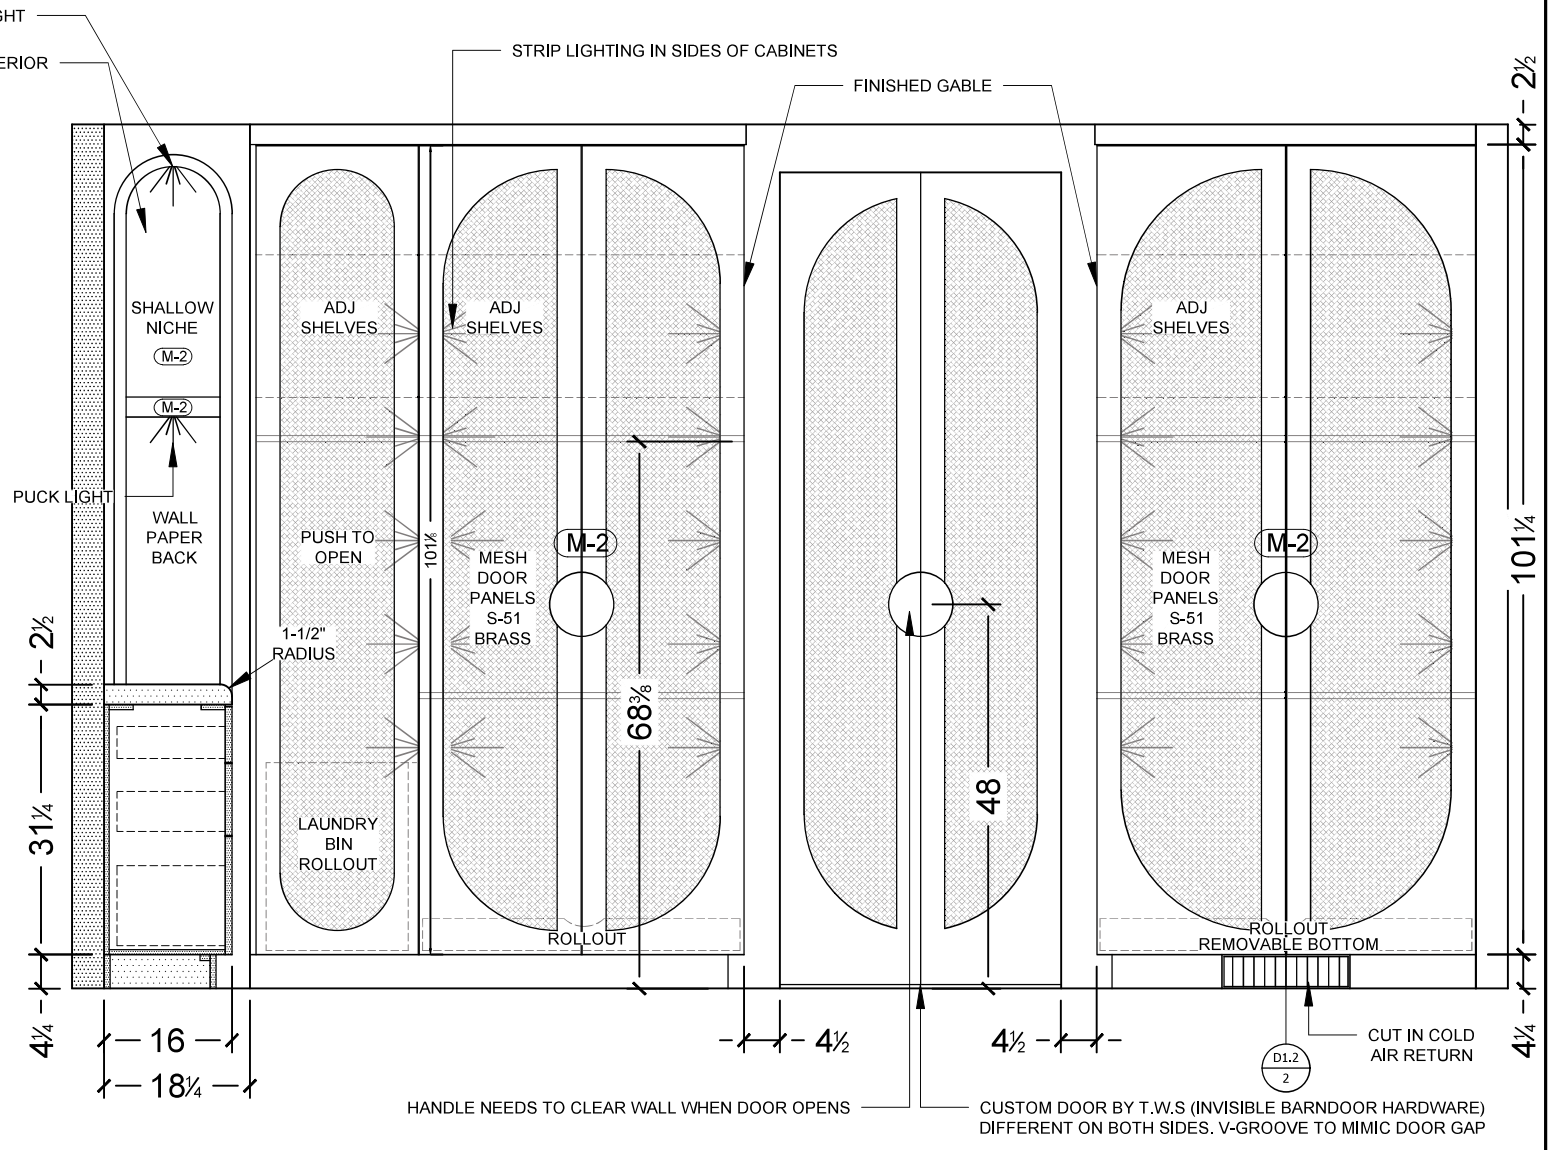

2 PRIMARY CLOSET
SCALE: 1/2" = 1'0"

4921 Auto Rd SE
Salmon Arm, BC
V1E 1X1
P: 250-832-2552
F: 250-832-7887
info@thewoodshop.co



Project Name & Address

TWS. WHITSTONE DEVELOPMENTS
LECLAIR - LOT 5 BYERSVIEW
ARCHITECTURAL MILLWORK PLANS

REV-H

Customer / Contractor Initial
Approved For Construction

X

Room / Room #

PRIMARY BEDROOM

Drawing Notes

FINISH(S)

(M-2)

DOOR STYLE(S)

(D-1)
-CUSTOM DOORS

HARDWARE

-CUSTOM PULLS

Date

Apr-22-2025

Sheet

A4.3