


Property of The Wood Shop Millwork & Joinery est. 2015

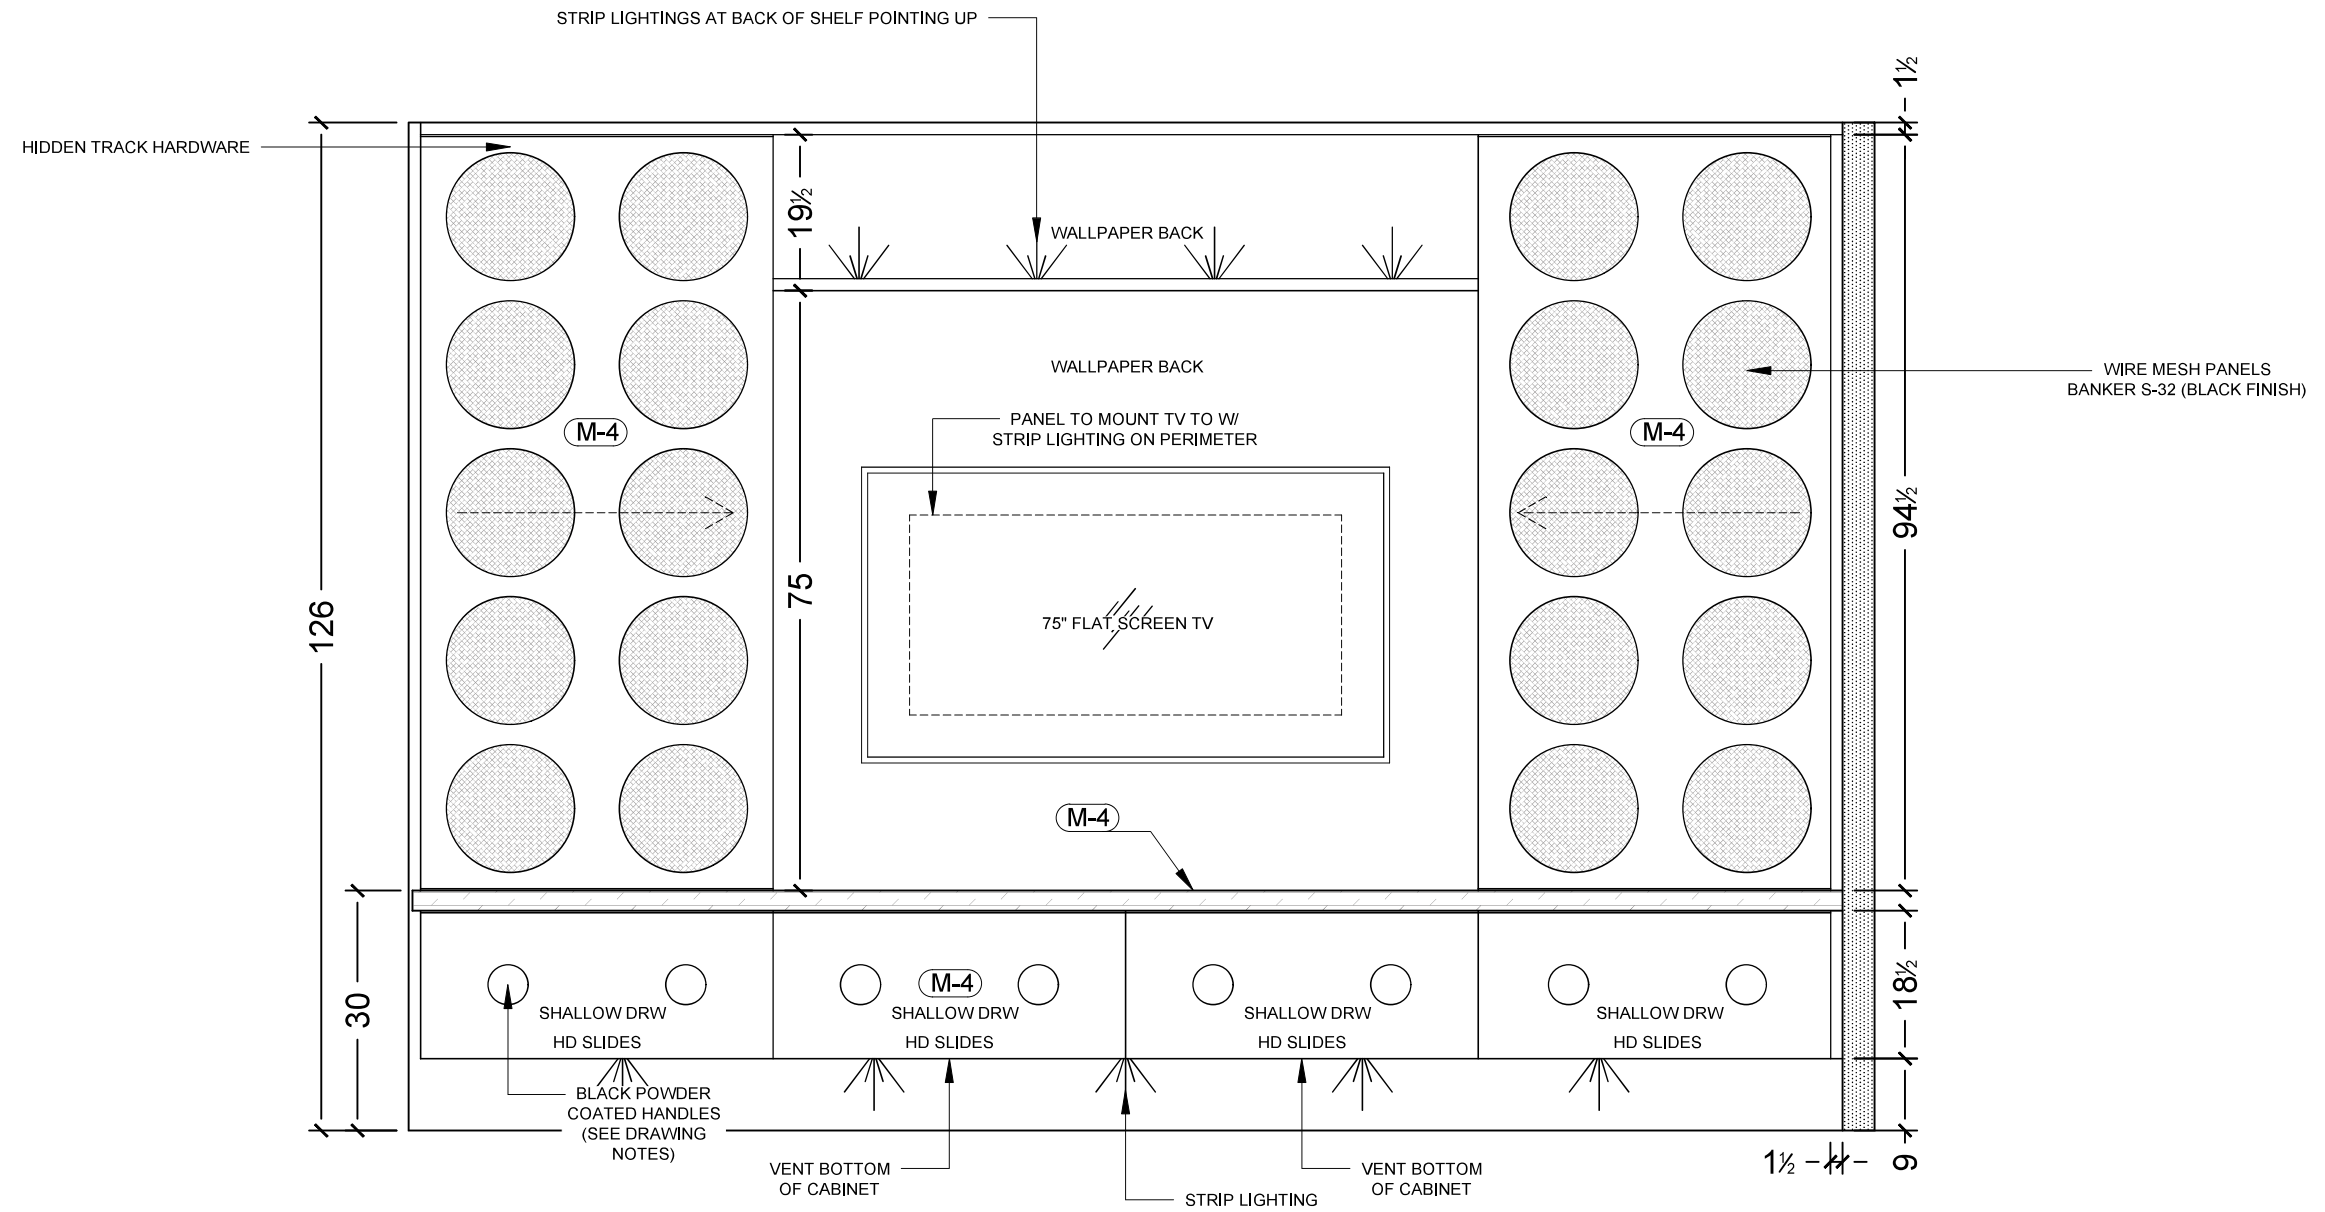

1 GAMES ROOM ELEVATION (T.V EXPOSED)
SCALE: 1/2" = 1'0"

DWG BY: S.ARDUINI

4921 Auto Rd SE
Salmon Arm, BC
V1E 1X1
P: 250-832-2552
F: 250-832-7887
info@thewoodshop.co



Project Name & Address
TWS. WHITSTONE DEVELOPMENTS
LECLAIR - LOT 5 BYERSVIEW
ARCHITECTURAL MILLWORK PLANS
REV-H

Customer / Contractor Initial
Approved For Construction
X _____

Room / Room #
GAMES ROOM
Drawing Notes
CIRCLE HANDLES POWDER COATED RAVEN BLACK S32


FINISH(S)
(M-4)

DOOR STYLE(S)
(D-1)

HARDWARE
Date
Apr-22-2025

Sheet
A10.2

Property of The Wood Shop Millwork & Joinery est. 2015

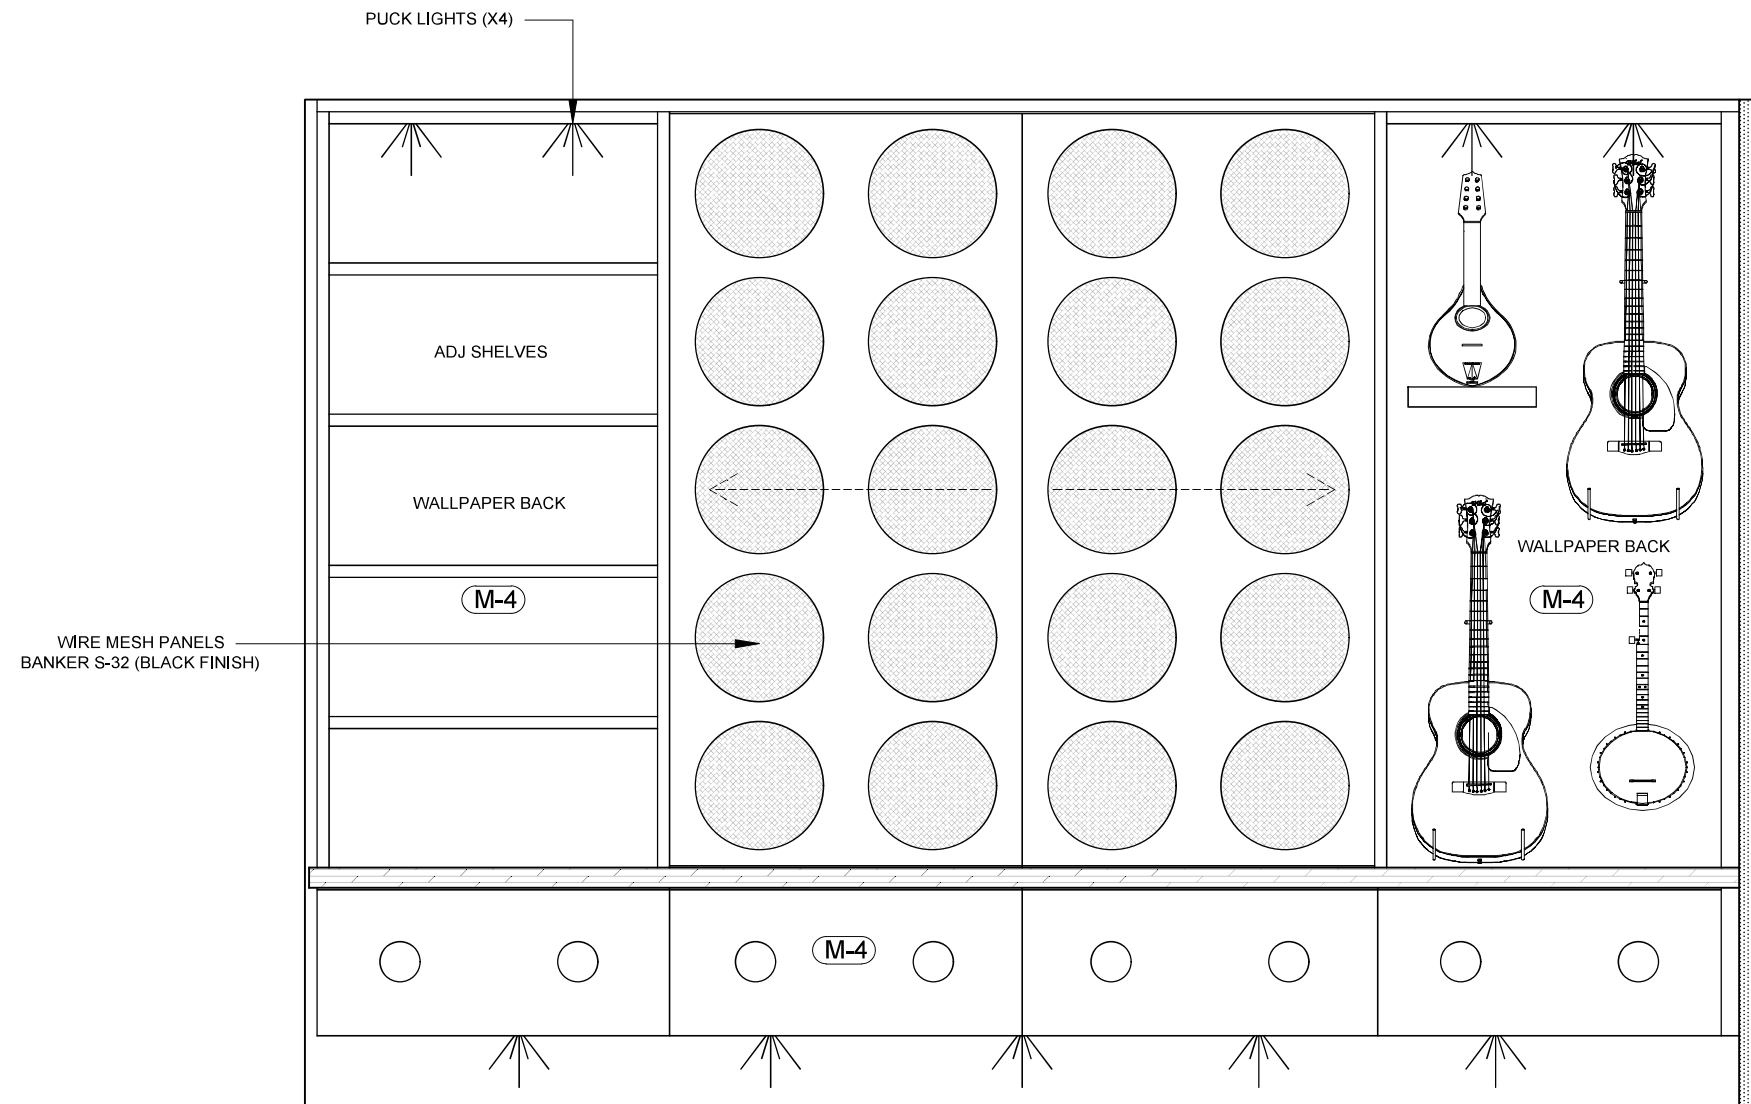

1 GAMES ROOM ELEVATION (T.V HIDDEN)
SCALE: 1/2" = 1'0"

DWG BY: S.ARDUINI

4921 Auto Rd SE Salmon Arm, BC V1E 1X1 P: 250-832-2552 F: 250-832-7887 info@thewoodshop.co		Project Name & Address TWS. WHITSTONE DEVELOPMENTS LECLAIR - LOT 5 BYERSVIEW ARCHITECTURAL MILLWORK PLANS	Customer / Contractor Initial Approved For Construction _____ X _____	Room / Room # GAMES ROOM	FINISH(S) (M-4)	DOOR STYLE(S) (D-1)	HARDWARE	Date Apr-22-2025	Sheet A10.2A
		Drawing Notes							