



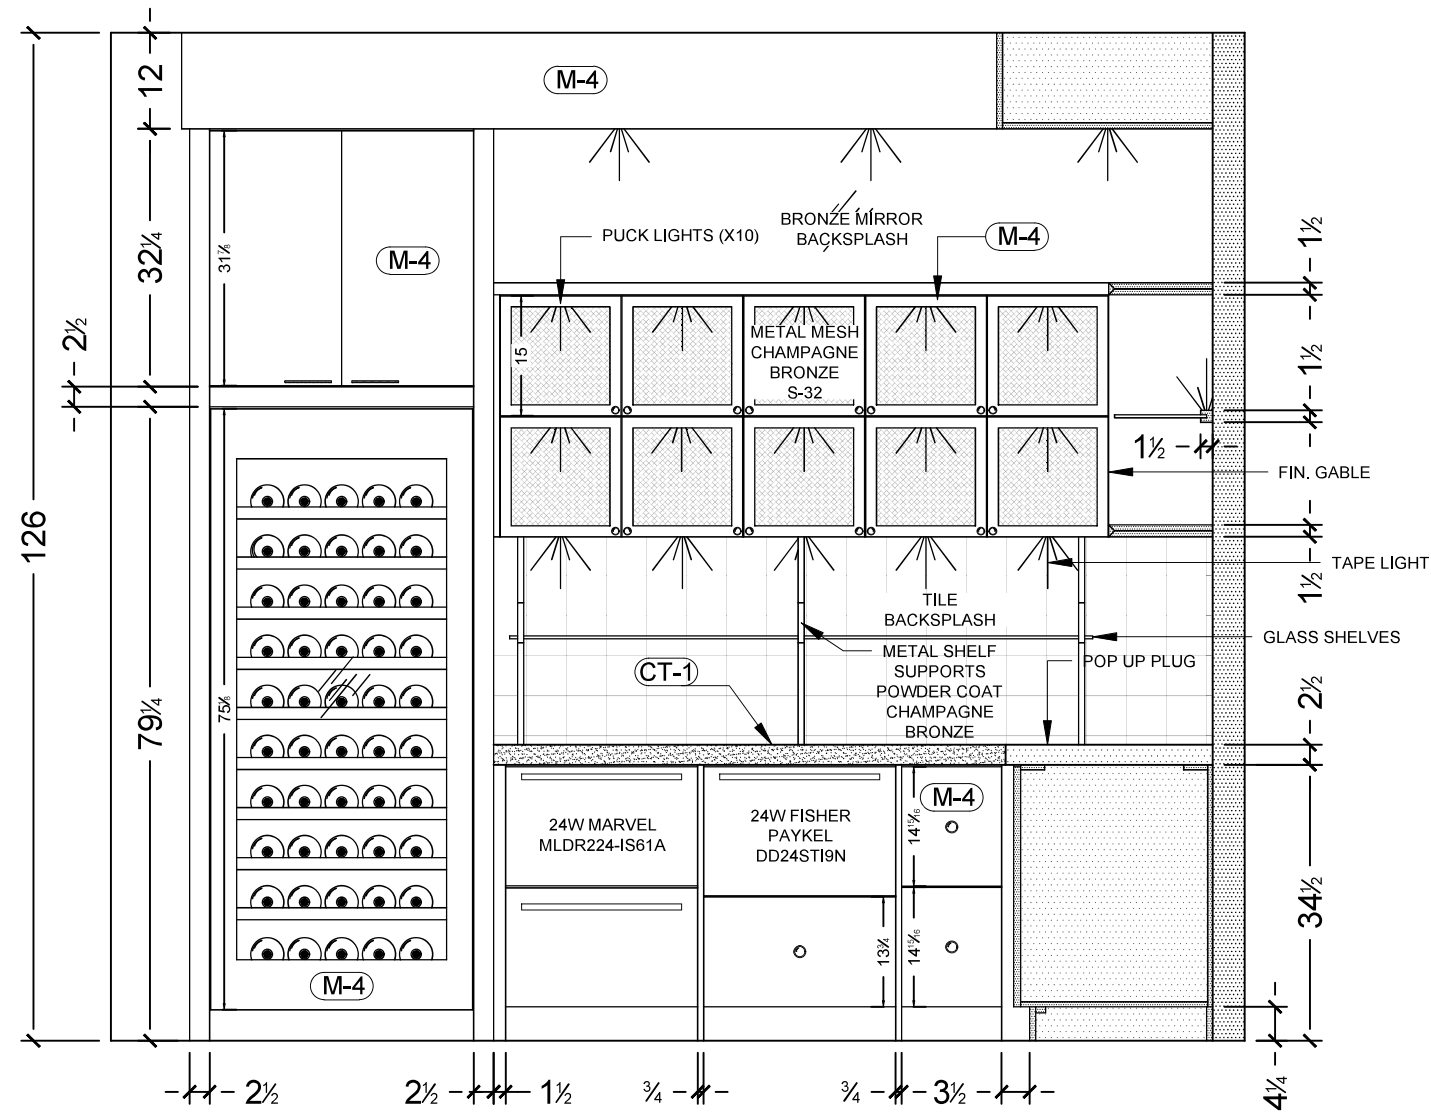

1 GAMES ROOM ELEVATION
SCALE: 1/2" = 1'0"

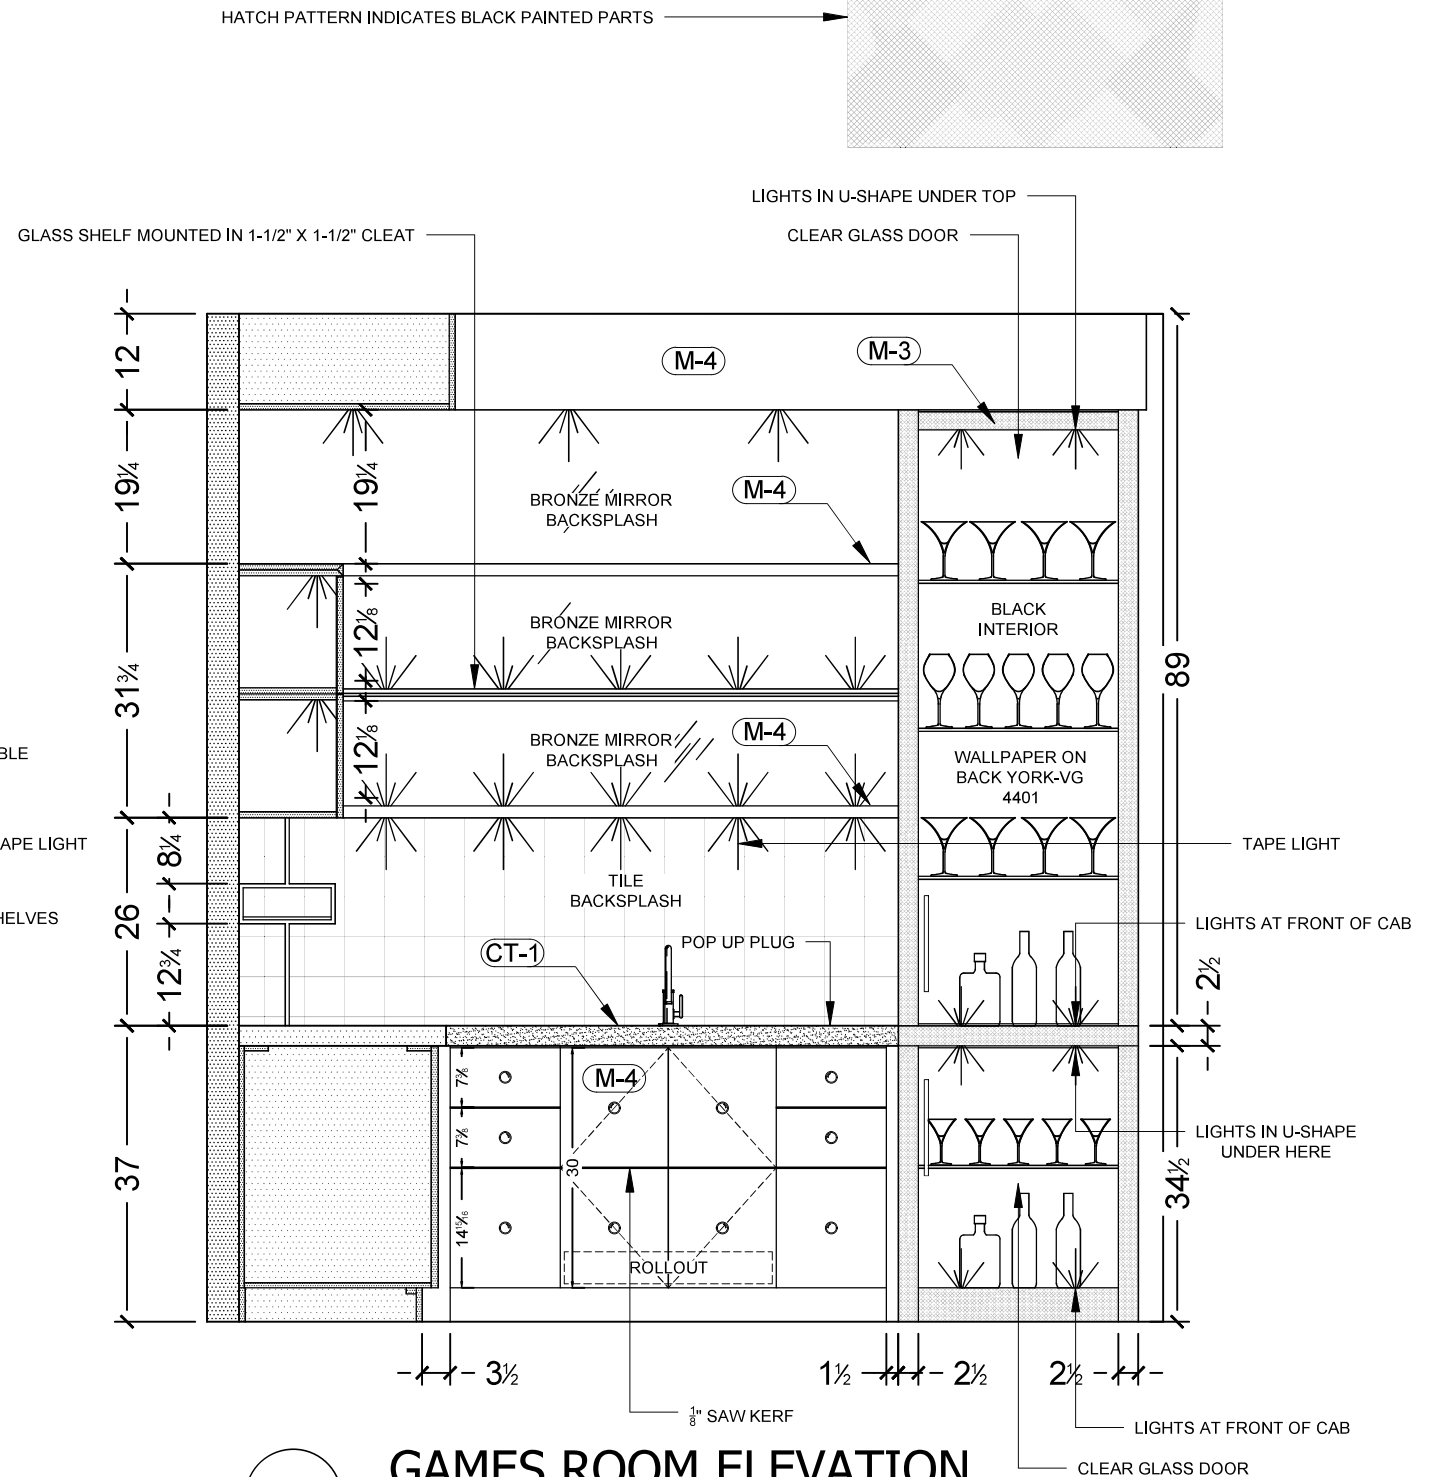

2 GAMES ROOM ELEVATION
SCALE: 1/2" = 1'0"

4921 Auto Rd SE
Salmon Arm, BC
V1E 1X1
P: 250-832-2552
F: 250-832-7887
info@thewoodshop.co



Project Name & Address
TWS. WHITSTONE DEVELOPMENTS
LECLAIR - LOT 5 BYERSVIEW
ARCHITECTURAL MILLWORK PLANS
REV-H

Customer / Contractor Initial
Approved For Construction
X _____

Room / Room #
GAMES ROOM
Drawing Notes

FINISH(S)
M-3 M-4

DOOR STYLE(S)
D-1 D-2 D-3

HARDWARE
Date
Apr-22-2025

Sheet
A10.4