


Basement - Doorswing

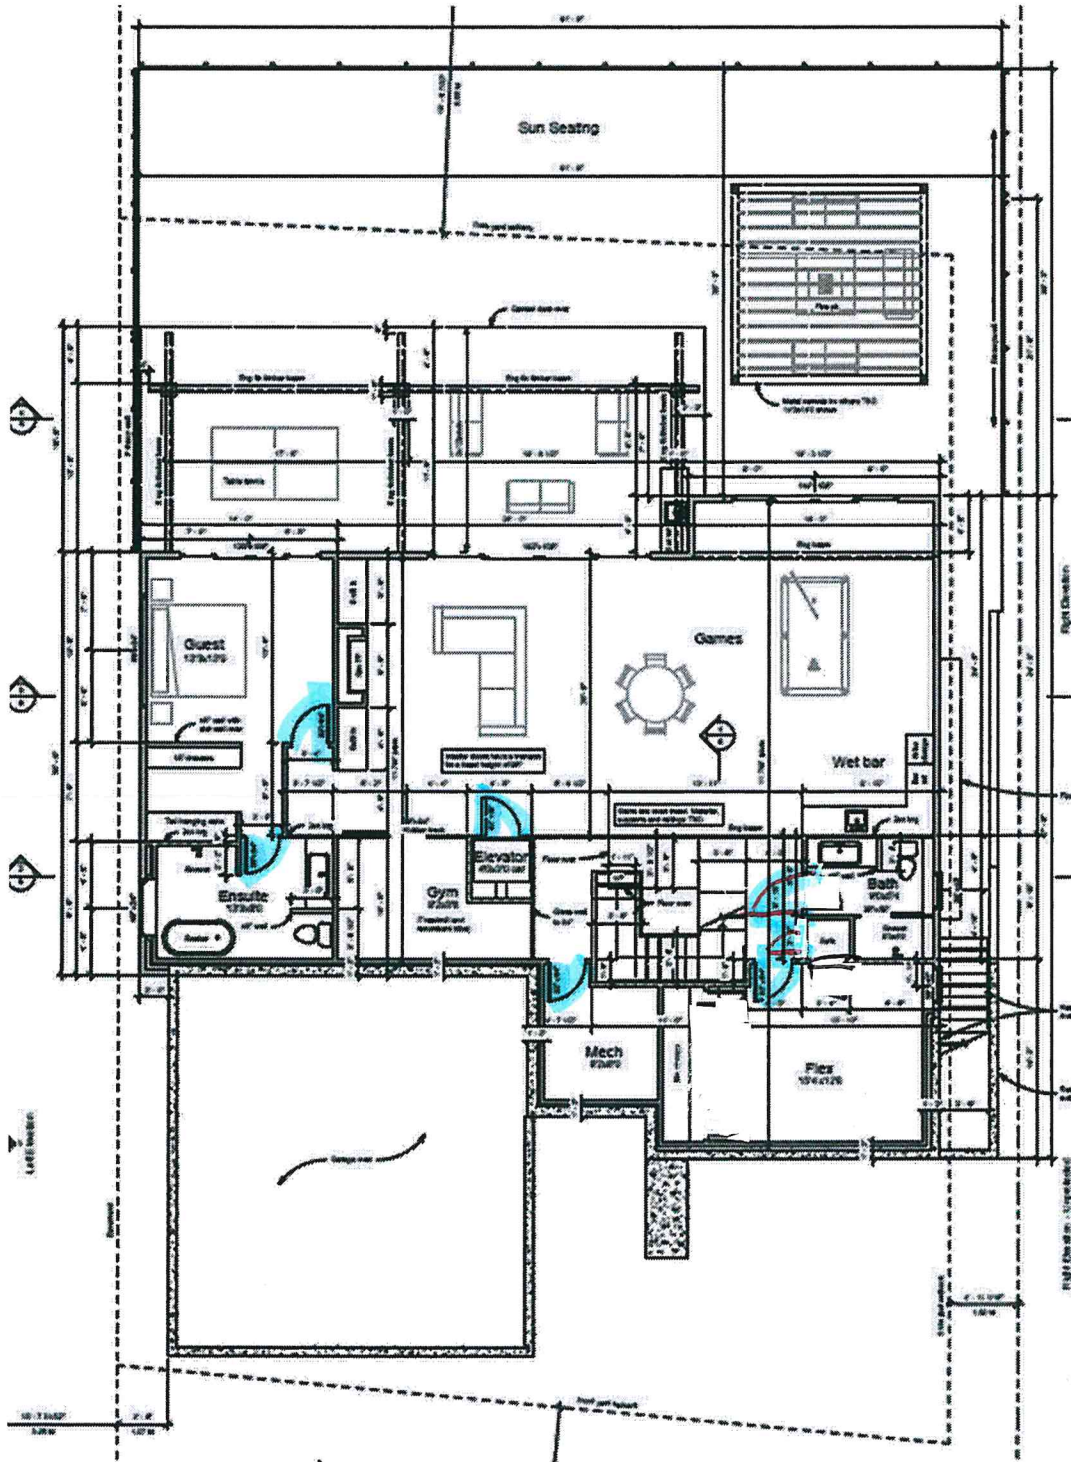

CLIENT APPROVED
DEC 17/24