


Vertical Stacked Full height  
Black Brick

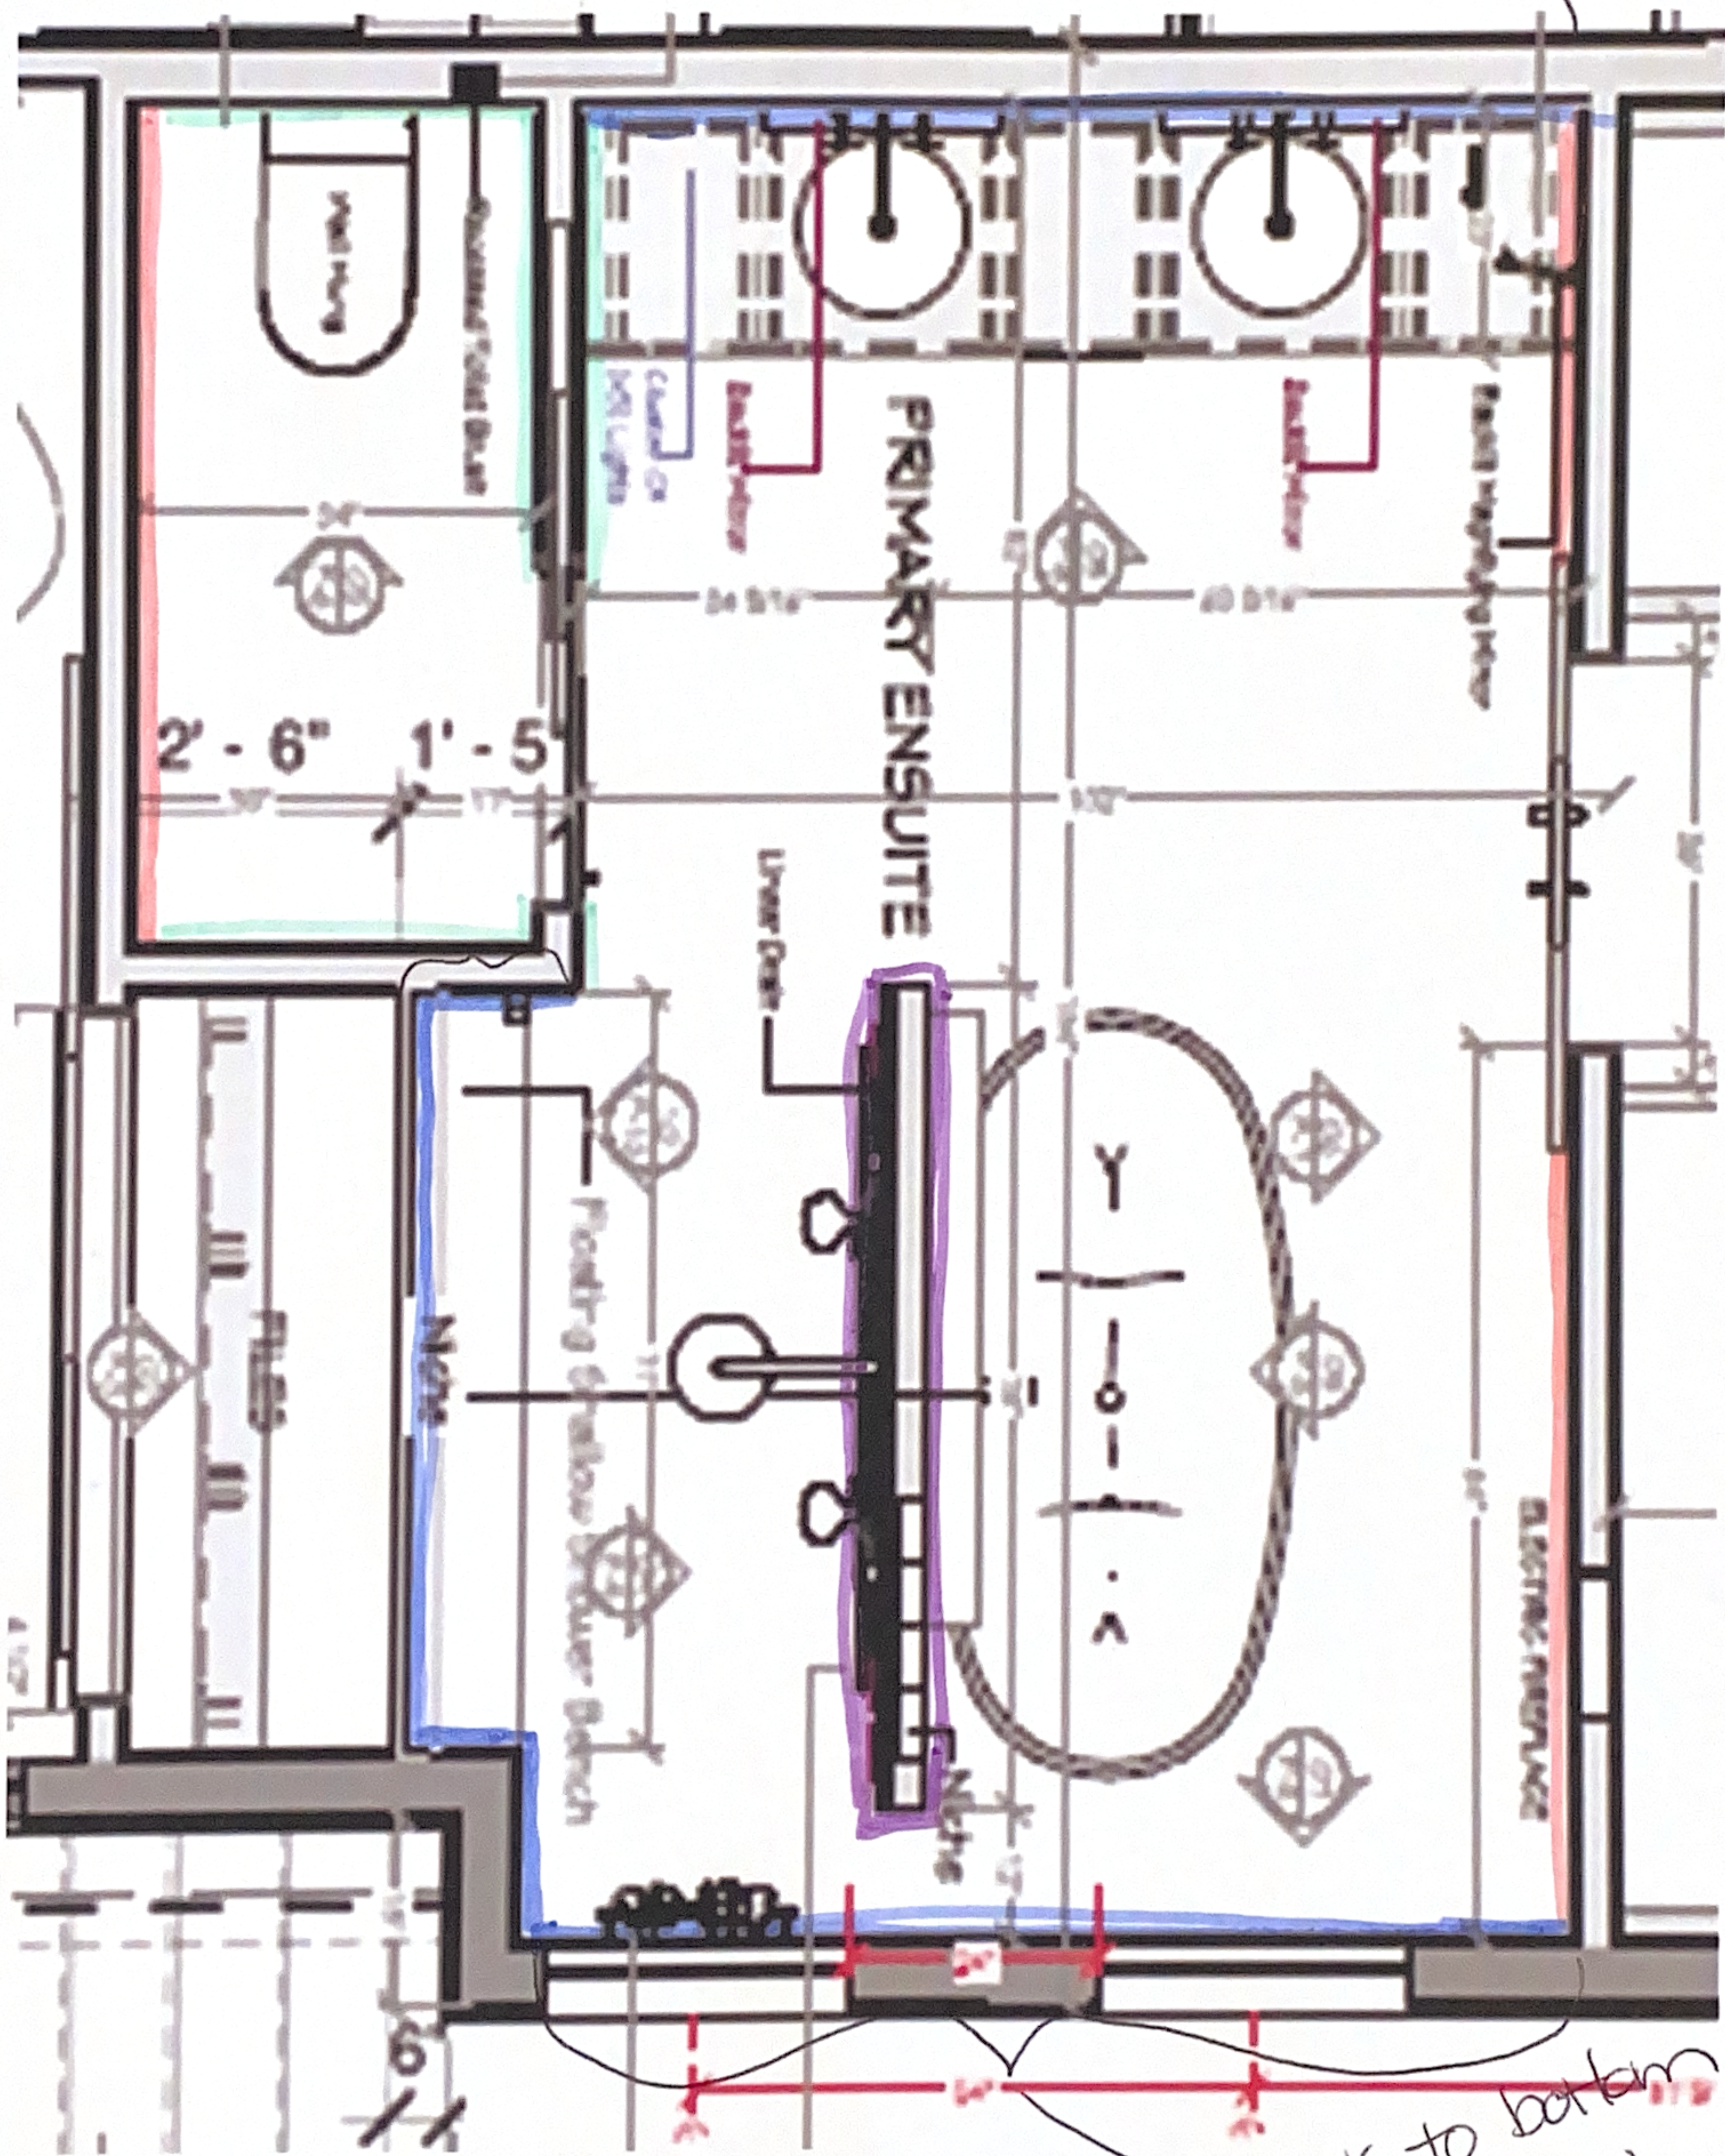

Brick to bottom  
of window

- Vertical Stacked Brick
- Wallpaper
- Paint
- Slab Tile