



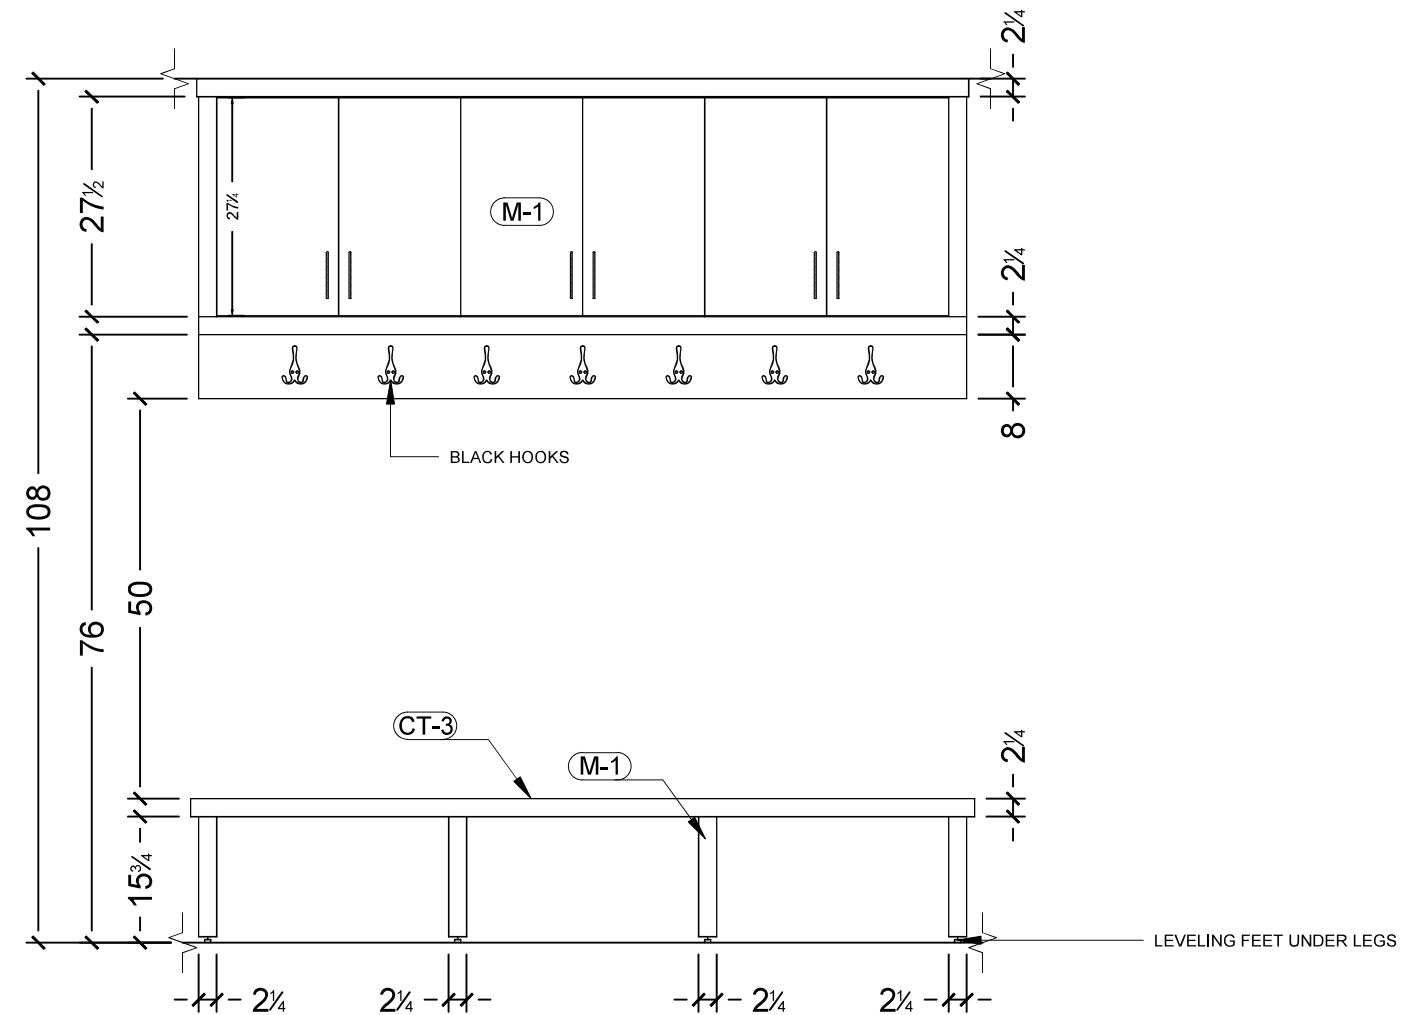

SCALE: 1/2" = 1'0"

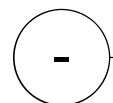

the **WOODSHOP**
Millwork & Joinery

TWS. WHITSTONE DEVELOPMENTS
LECLAIR - LOT 5 BYERSVIEW
ARCHITECTURAL MILLWORK PLANS

		x
--	--	---

Date	Apr-22-2025
------	-------------

A13.1