


Main Floor - DOORSWINGS

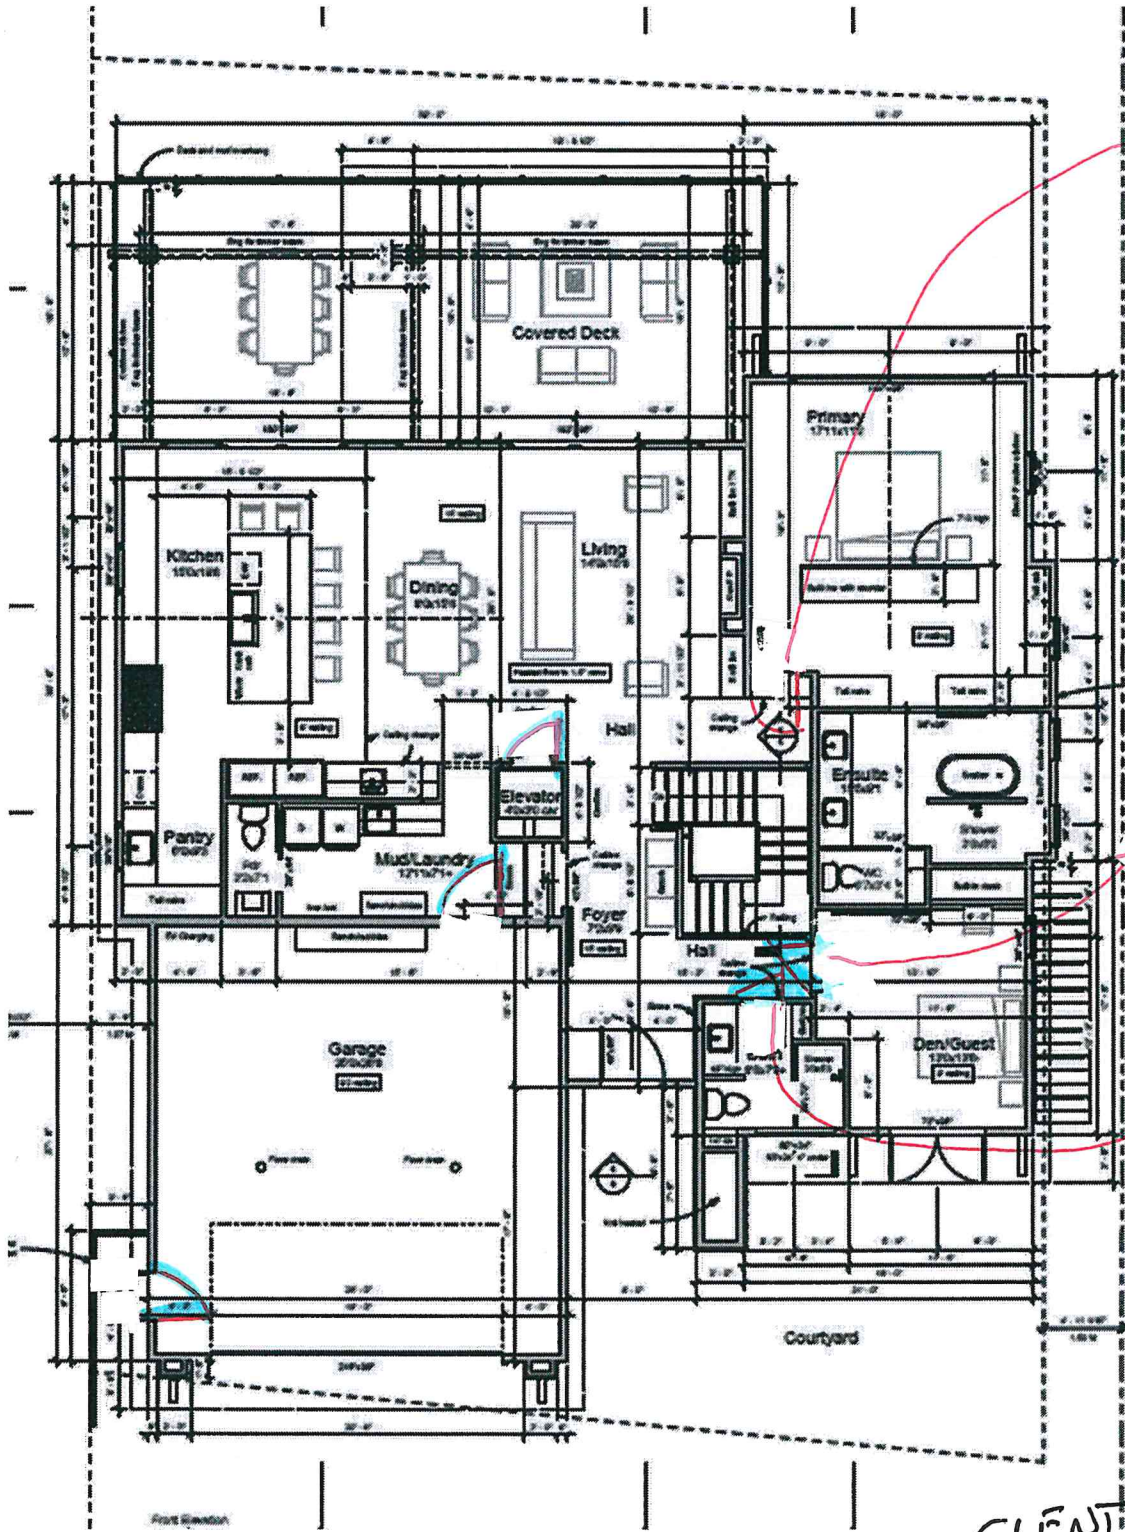

RIGHT
HAND
OUTSWING

LEFT
HAND
OUTSWING

CLIENT APPROVED
DEC 17/24