

FOYER CLOSET
SCALE: 1/2" = 1'0"

4921 Auto Rd SE
Salmon Arm, BC
V1E 1X1
P: 250-832-2552
F: 250-832-7867
info@thewoodshop.ca



Project Name & Address

TWS. WHITSTONE DEVELOPMENTS
LECLAIR - LOT 5 BYERSVIEW
ARCHITECTURAL MILLWORK PLANS

REV-D

Customer / Contractor Initial
Approved For Construction

X

Room / Room #
FOYER

Drawing Notes

FINISH(S)

(M-3)

DOOR STYLE(S)


HARDWARE

Date

Jan-23-2025

Sheet

A1.1

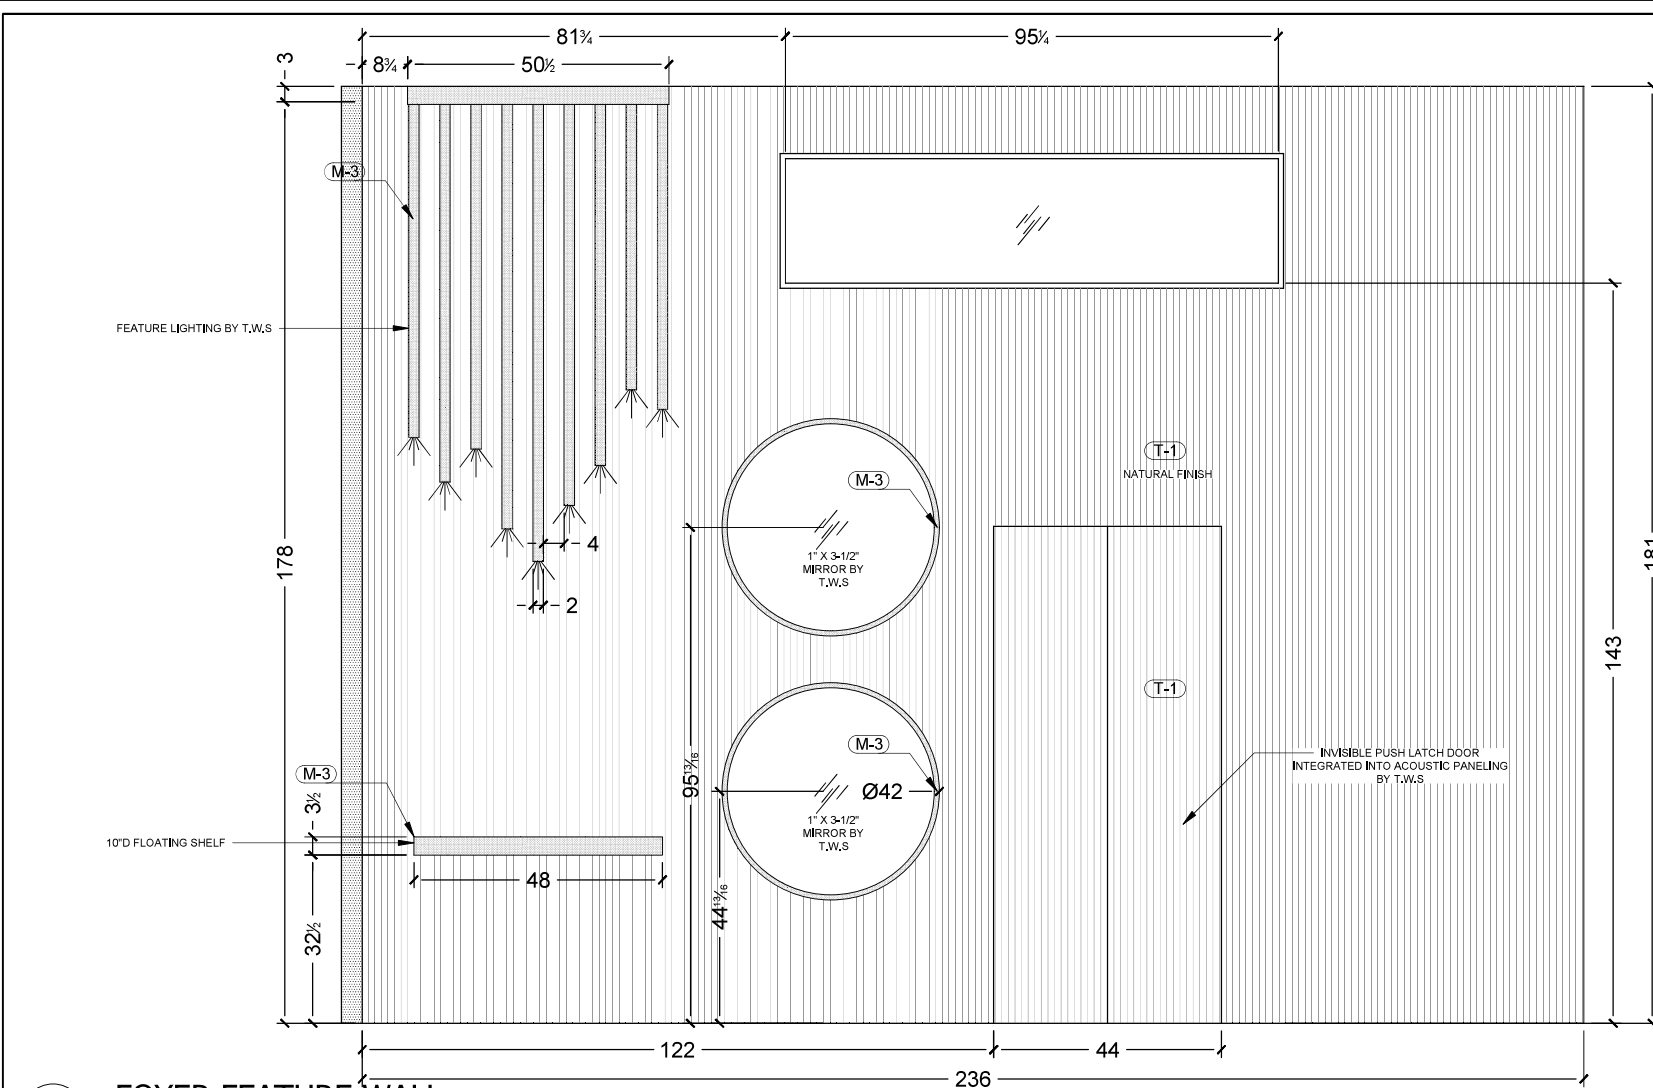

FOYER FEATURE WALL

SCALE: 1/2" = 1'0"

4921 Auto Rd SE
Salmon Arm, BC
V1E 1X1
P: 250-832-2552
F: 250-832-7867
info@thewoodshop.co



Project Name & Address

TWS. WHITSTONE DEVELOPMENTS
LECLAIR - LOT 5 BYERSVIEW
ARCHITECTURAL MILLWORK PLANS

REV-D

Customer / Contractor Initial

Approved For Construction

X _____

Room / Room #
FOYER

Drawing Notes

FINISH(S)

(M-3) (T-1)

DOOR STYLE(S)

HARDWARE

Date

Jan-23-2025

Sheet

A1.2