


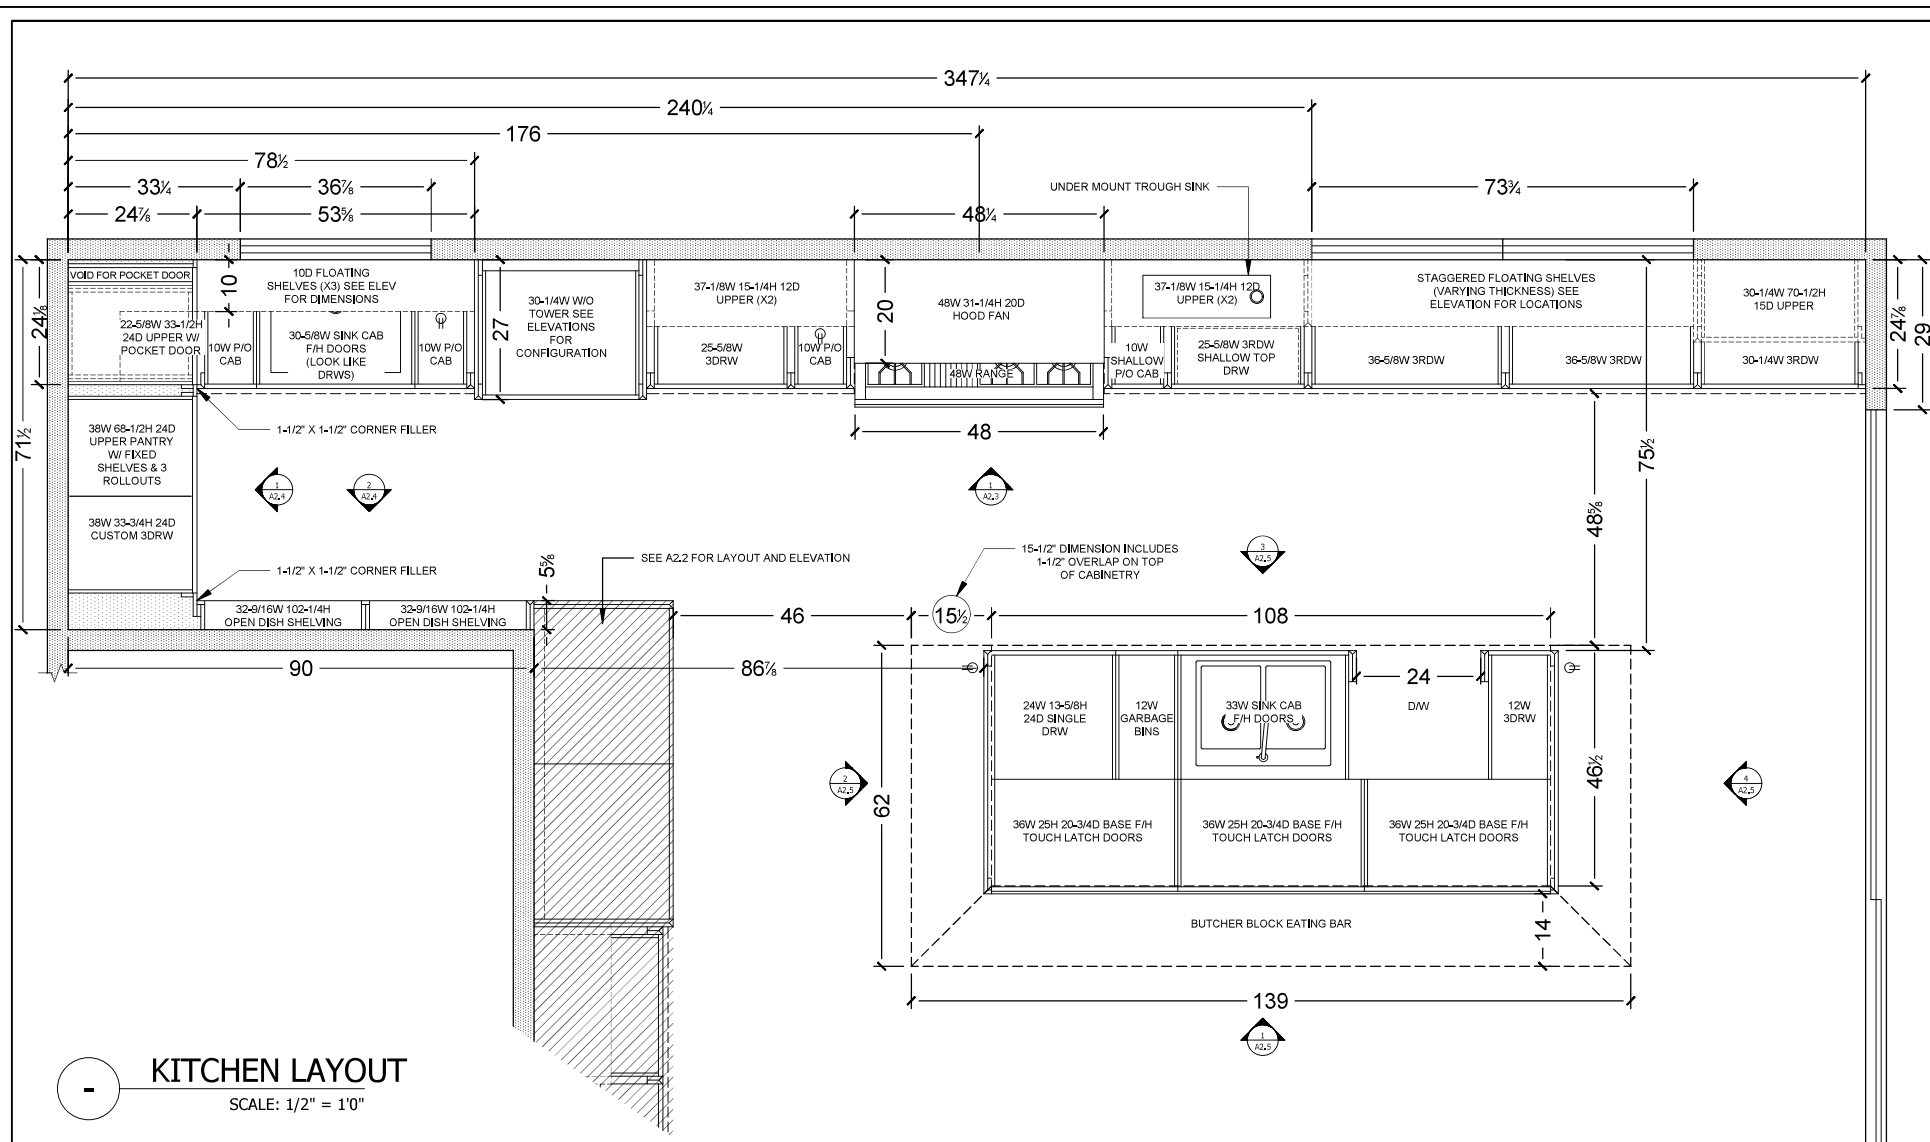

26 1/4"

30W 20H 24D FRIDGE UPPER

30W 20H 24D FRIDGE UPPER

27-3/8W 68-1/2H 14D UPPER

27-3/8W CUSTOM 2DRW

19-1/2W 46-3/4H 12D BEVERAGE WINE RACK

18W BEVERAGE COOLER

11-15/16W 2DRW WIROLLOUT

27W SINK CAB F/H DOORS

52-3/8W 10D FLOATING SHELVES (X3)

11-15/16W 2DRW WIROLLOUT

165 1/4"

162 1/2"

160"

159 1/2"

132 1/8"

CEILING HEIGHT CHANGE

POP UP PLUG IN C/TOP

10"

24 1/4"

STRIP LIGHTING ABOVE

BOTTOM TO HAVE GOLD

KITCHEN LAYOUT

SCALE: 1/2" = 1'0"

KITCHEN ELEVATION

SCALE: 1/2" = 1'0"

1

Labels and Callouts:

- HATCH PATTERN INDICATES BLACK PAINTED PARTS
- LIGHTING STRIP IN GABLES
- REEDED GLASS DOORS W/ GLASS SHELVING WOOD INTERIOR (M-2)
- (M-3) BACK
- WOOD GABLES, TOP, BOTTOM AND DIVIDERS (M-2)
- SMOKED MIRROR BACKSPLASH (M-2)
- CT-1
- POP UP PLUG IN C/TOP
- ROLLOUT (M-2)
- 18" BEVERAGE COOLER (U-LINE U2218WCS-00B)
- CUSTOM ROLLOUT
- 30W FRIDGE DET3050RID/L
- 30W FRIDGE DET3050RID/R
- M-2
- PIN DOORS TOGETHER



4921 Auto Rd SE
Salmon Arm, BC
V1E 1X1
P: 250-832-2552
F: 250-832-7887
info@thewoodshop.co



Project Name & Address

TWS. WHITSTONE DEVELOPMENTS
LECLAIR - LOT 5 BYERSVIEW
ARCHITECTURAL MILLWORK PLANS

Customer / Contractor Initial	
Approved For Construction	

0 | x

Room / Room #
KITCHEN

Drawing Notes

FINISH(S)	
-----------	--

(M-1) (M-2) (M-3)

DOOR STYLE(S)


(D-1) (D-2)

HARDWARE

Date	Jan-23-2025
------	-------------

Sheet


A2.2

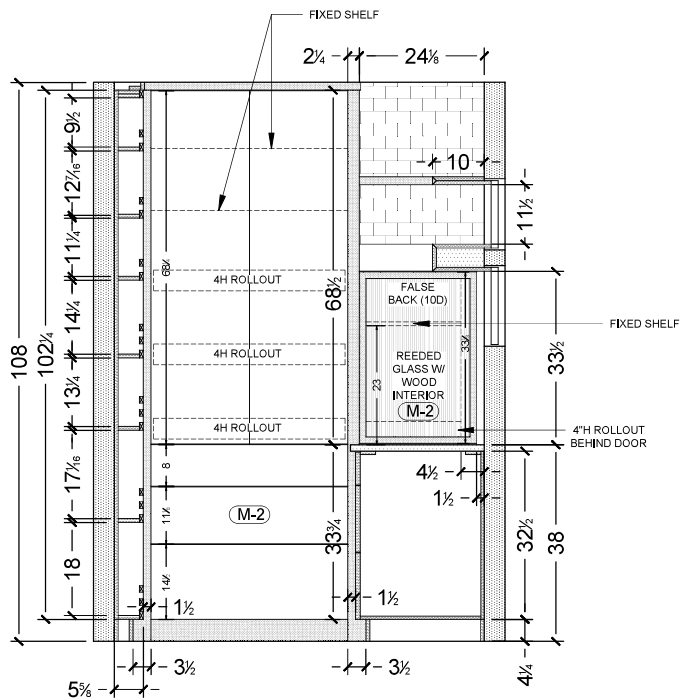

1

KITCHEN LAYOUT

SCALE: 1/2" = 1'0"

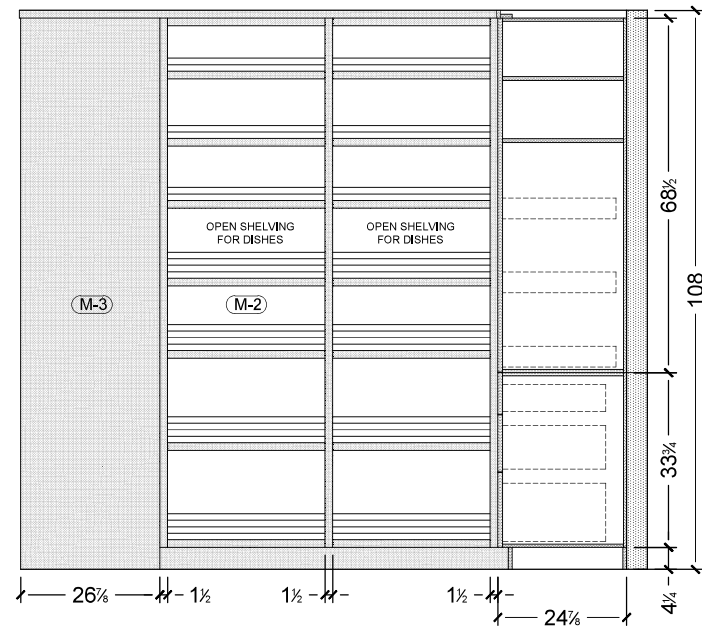

2

KITCHEN LAYOUT

SCALE: 1/2" = 1'0"

4921 Auto Rd SE
Salmon Arm, BC
V1E 1X1
P: 250-832-2552
F: 250-832-7867
info@thewoodshop.ca



Project Name & Address

TWS. WHITSTONE DEVELOPMENTS

LECLAIR - LOT 5 BYERSVIEW
ARCHITECTURAL MILLWORK PLANS

REV-D

Customer / Contractor Initial
Approved For Construction
X _____

Room / Room #
KITCHEN

Drawing Notes

FINISH(S)

(M-1) (M-2)

DOOR STYLE(S)

(D-1)

HARDWARE


(HW-1)

Date

Jan-23-2025


Sheet

A2.4

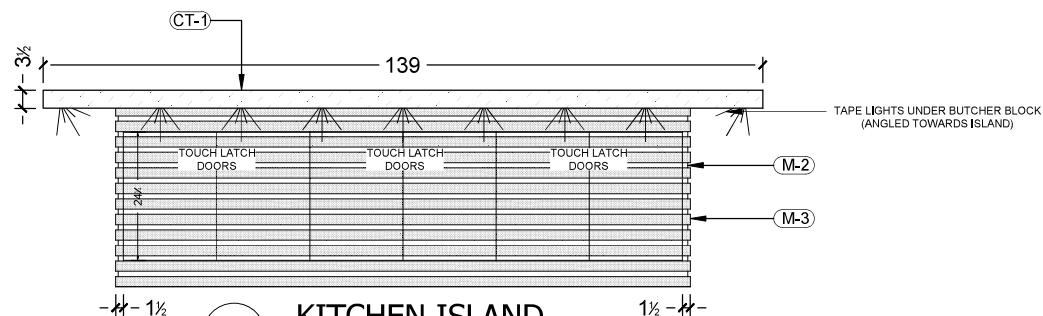


1 KITCHEN ISLAND

SCALE: 1/2" = 1'0"

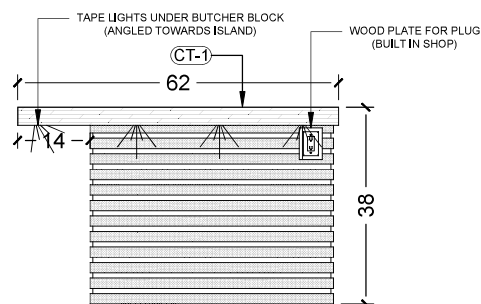


4 KITCHEN ISLAND

SCALE: 1/2" = 1'0"

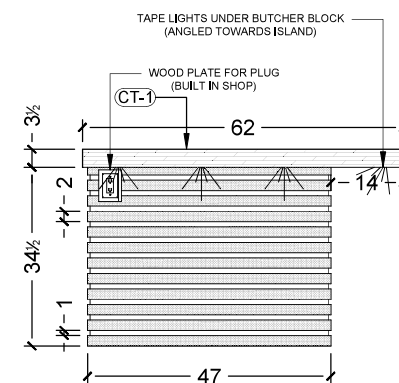

2 KITCHEN ISLAND

SCALE: 1/2" = 1'0"

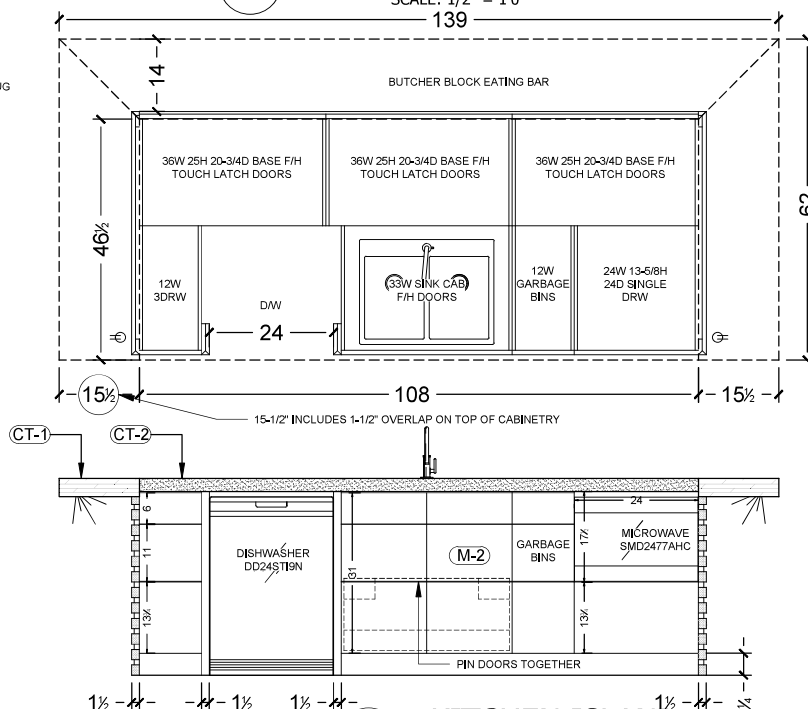

2 KITCHEN ISLAND

SCALE: 1/2" = 1'0"

4921 Auto Rd SE
Salmon Arm, BC
V1E 1X1
P: 250-832-2552
F: 250-832-7887
info@thewoodshop.co



theWOODSHOP
Millwork & Joinery

TWS. WHITSTONE DEVELOPMENTS

LECLAIR - LOT 5 BYERSVIEW
ARCHITECTURAL MILLWORK PLANS

Customer / Contractor Initial	
Approved For Construction	

X

Room / Room #
KITCHEN

Drawing Notes

FINISH(S)	
-----------	--

M-2 M-3

DOOR STYLE(S)

(D-1)

HARDWARE

Date	Jan-23-2025
------	-------------

Sheet

A2.5