
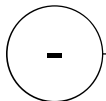
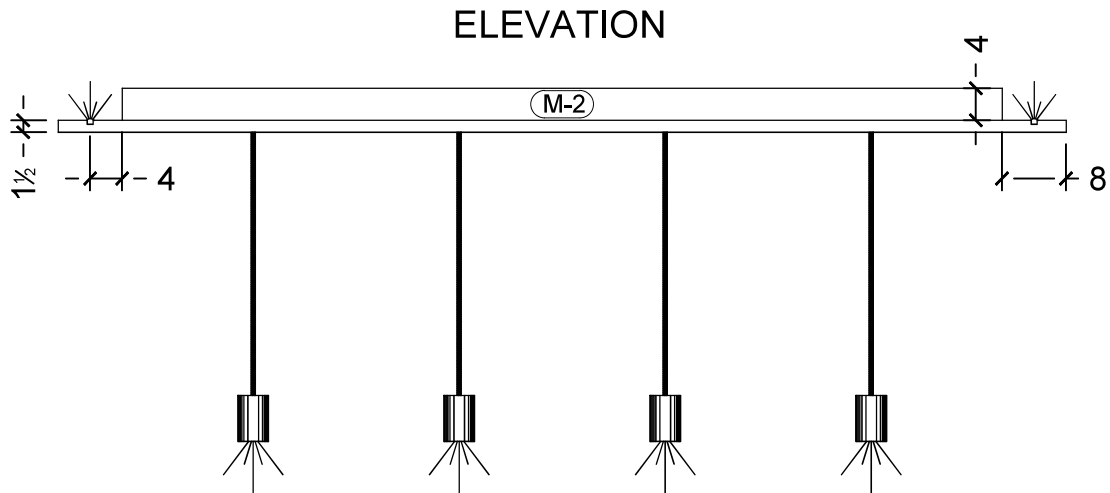
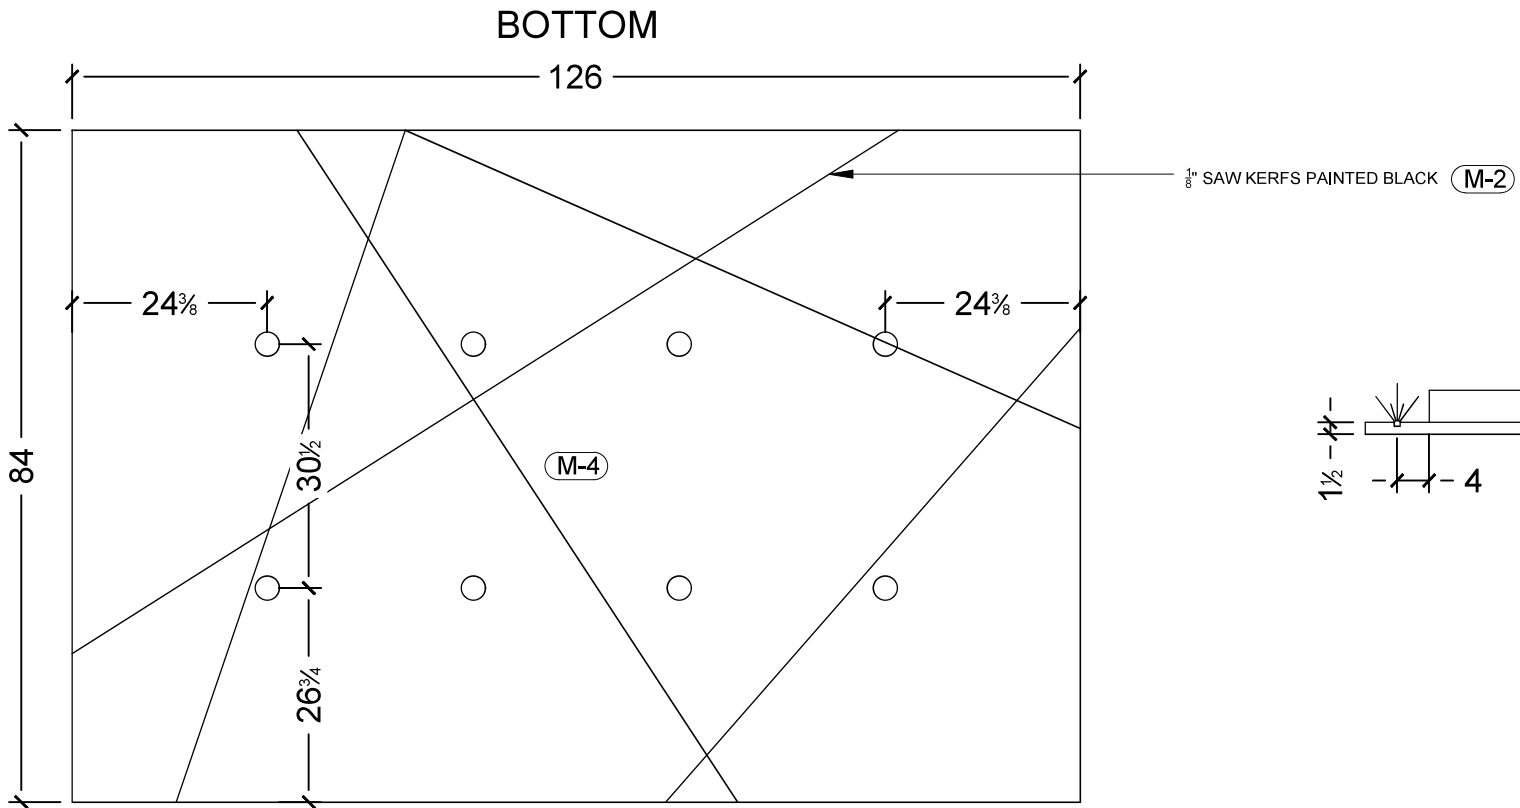


Property of The Wood Shop Millwork & Joinery est. 2015

DWG BY: S.ARDUINI

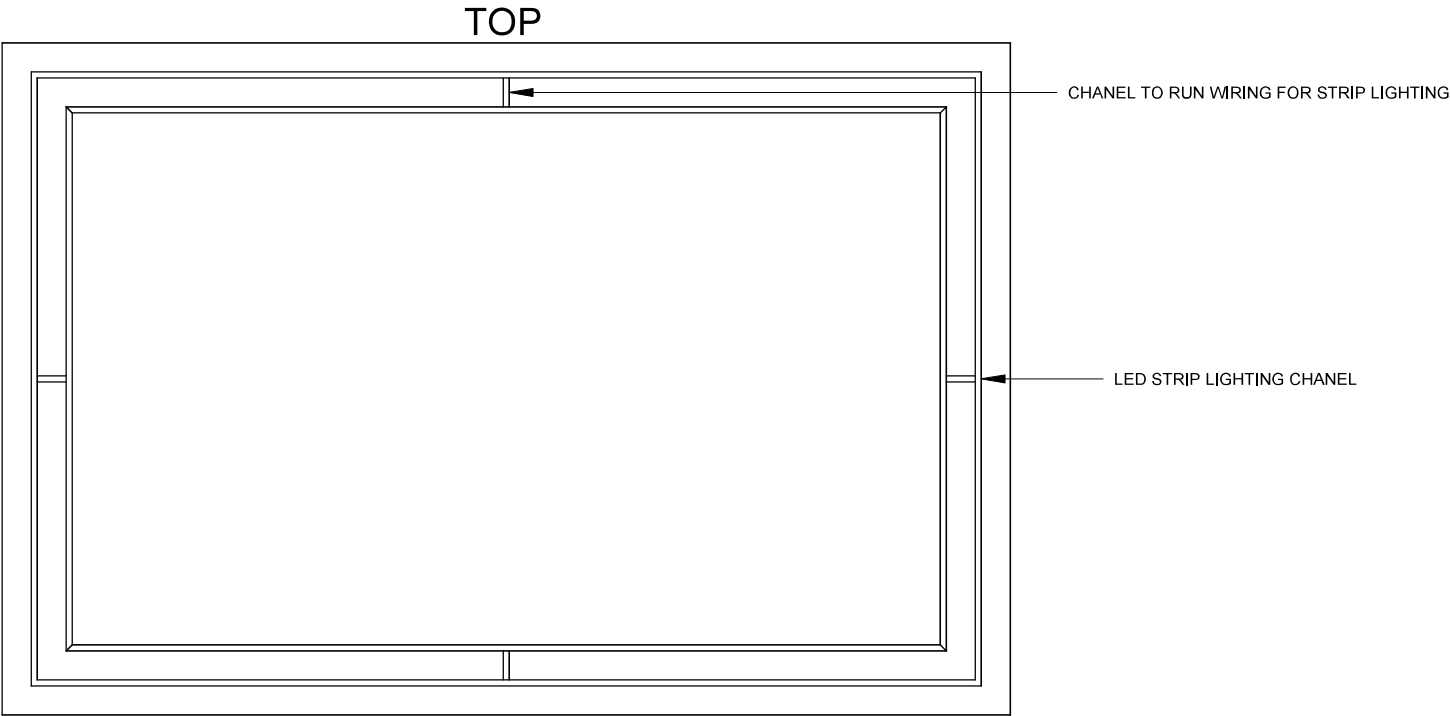

POOL TABLE CEILING FIXTURE

SCALE: - 1/2" = 1'0"

4921 Auto Rd SE  
Salmon Arm, BC  
V1E 1X1  
P: 250-832-2552  
F: 250-832-7887  
info@thewoodshop.co



Project Name & Address

**TWS. WHITSTONE DEVELOPMENTS**

LECLAIR - LOT 5 BYERSVIEW

ARCHITECTURAL MILLWORK PLANS

**REV-H**

Customer / Contractor Initial  
Approved For Construction

X

Room / Room #

**VARIOUS**

FINISH(S)

**(M-2) (M-4)**

DOOR STYLE(S)

HARDWARE

Date

**Apr-22-2025**

Sheet

**A15.3**

Drawing Notes