



Property of The Wood Shop Millwork & Joinery est. 2015

DWG BY: S.ARDUINI

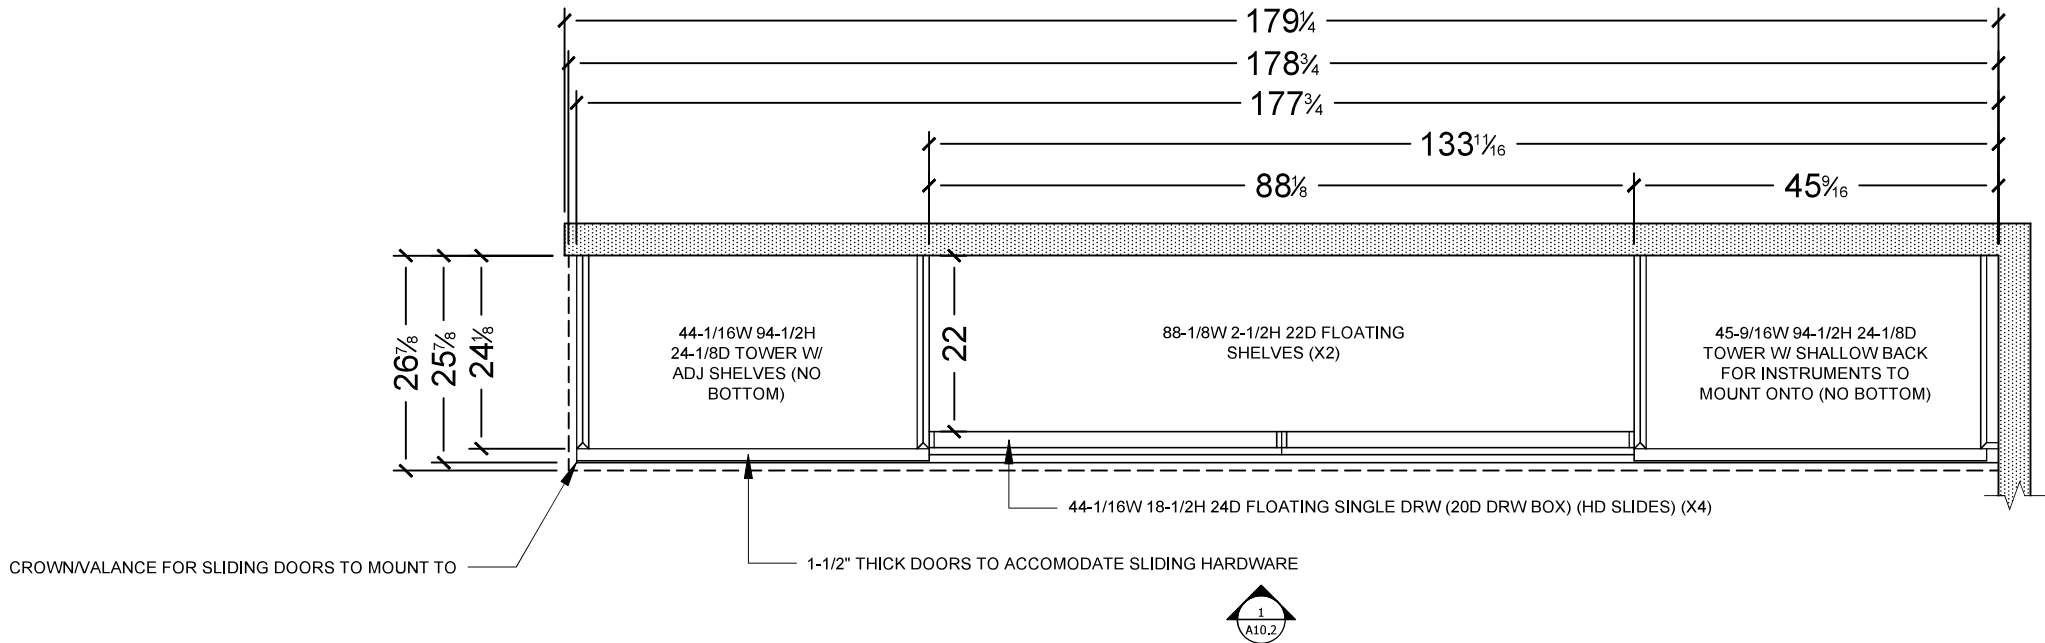

**GAMES ROOM LAYOUT**  
SCALE: 1/2" = 1'0"

|   |  |   |   |                                    |           |               |                     |       |
|---|--|---|---|------------------------------------|-----------|---------------|---------------------|-------|
| 4921 Auto Rd SE<br>Salmon Arm, BC<br>V1E 1X1<br>P: 250-832-2552<br>F: 250-832-7887<br>info@thewoodshop.co | <br>theWOODSHOP<br>Millwork & Joinery | Project Name & Address<br><b>TWS. WHITSTONE DEVELOPMENTS</b><br>LECLAIR - LOT 5 BYERSVIEW<br>ARCHITECTURAL MILLWORK PLANS | Customer / Contractor Initial<br>Approved For Construction<br><br>X | Room / Room #<br><b>GAMES ROOM</b> | FINISH(S) | DOOR STYLE(S) | HARDWARE            | Sheet |
|   |  |   |   | Drawing Notes                      |           |               | Date<br>Apr-22-2025 | A10.1 |